

Fig. 1 Location of site. Scale 1:10,000 @ A4.

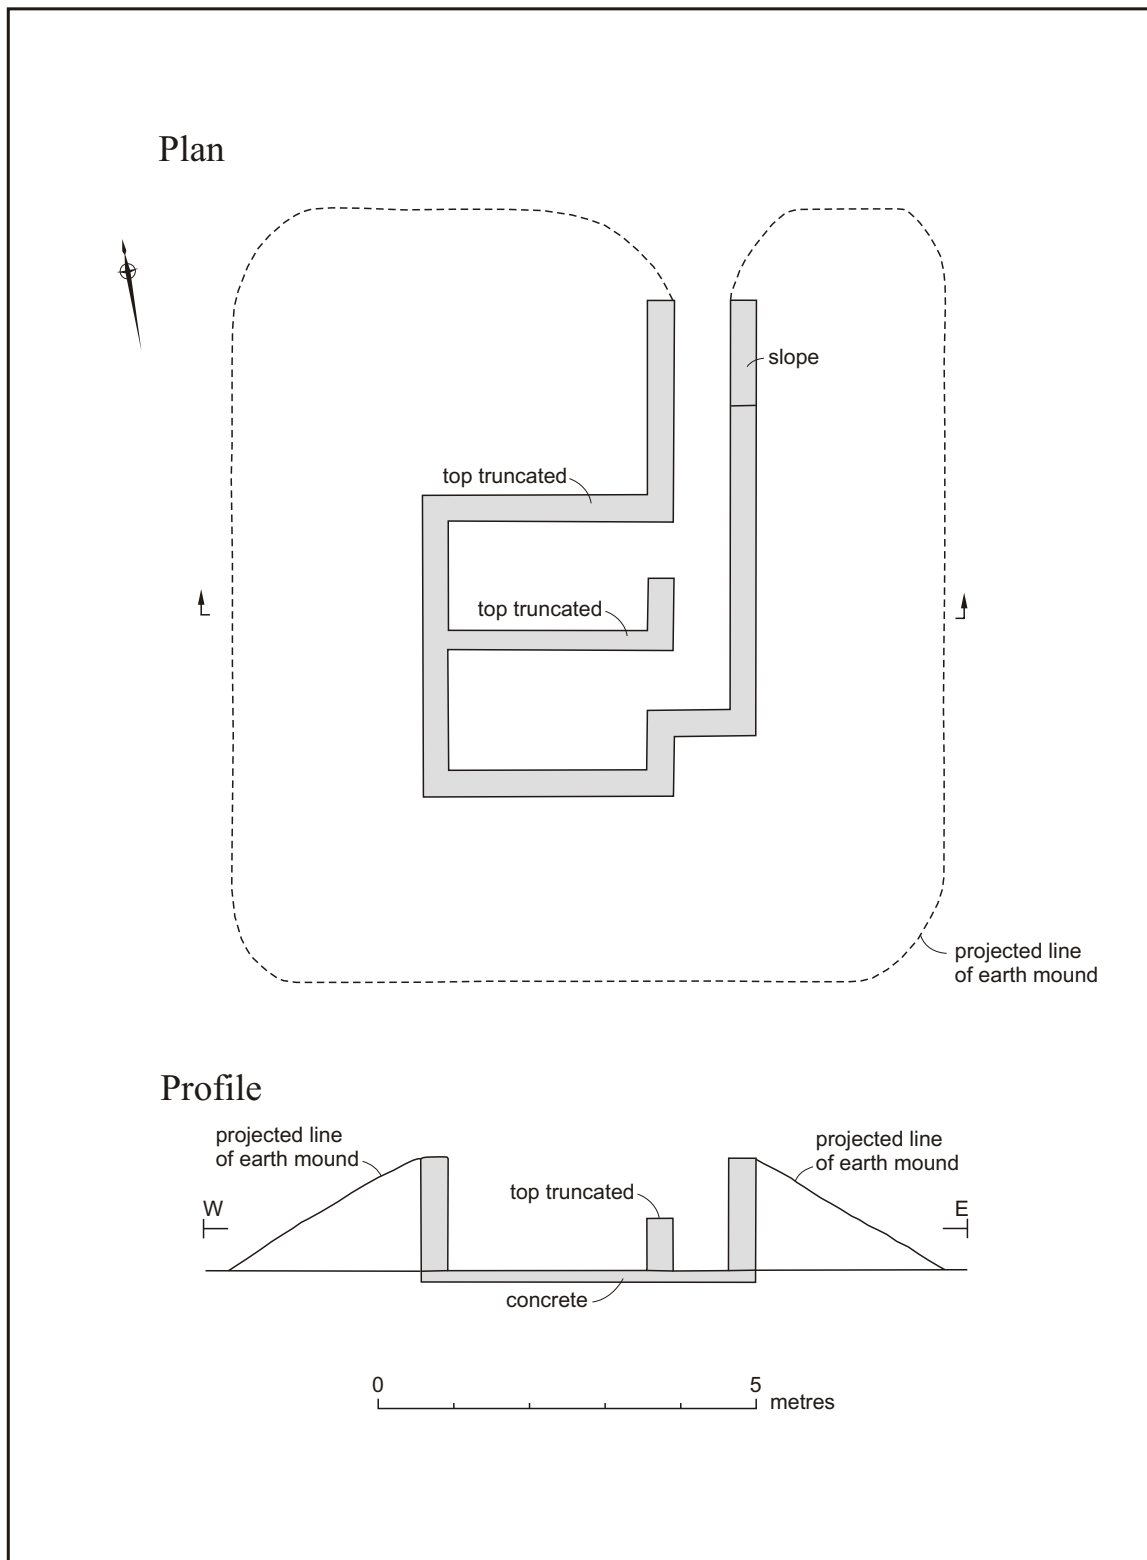


Fig. 2 Plan and profile through the shelter. Scale 1:100 @ A4.



Plate 1 View of the shelter showing blast mound, looking east.



Plate 2 The north elevation of the shelter showing interior wall, looking south. 1m scale.