



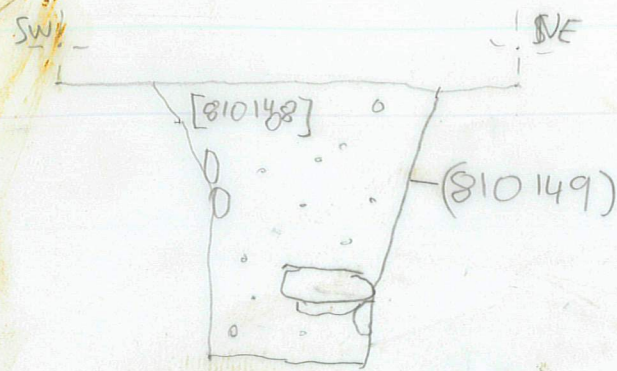


SE FACING SECTION
OF [810148] DRW#169
1:10 S.S. 12/3/21

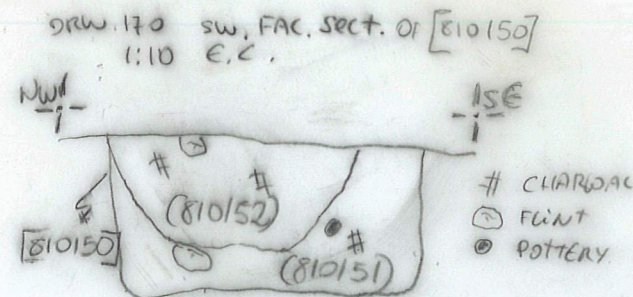

SECTION NUMBER 172

SOUTH FACING SECTION OF DITCH [810153], GULLY [810159] AND HOLLOW [810161]
SCALE 1:10
DATE 15/03/21
BP

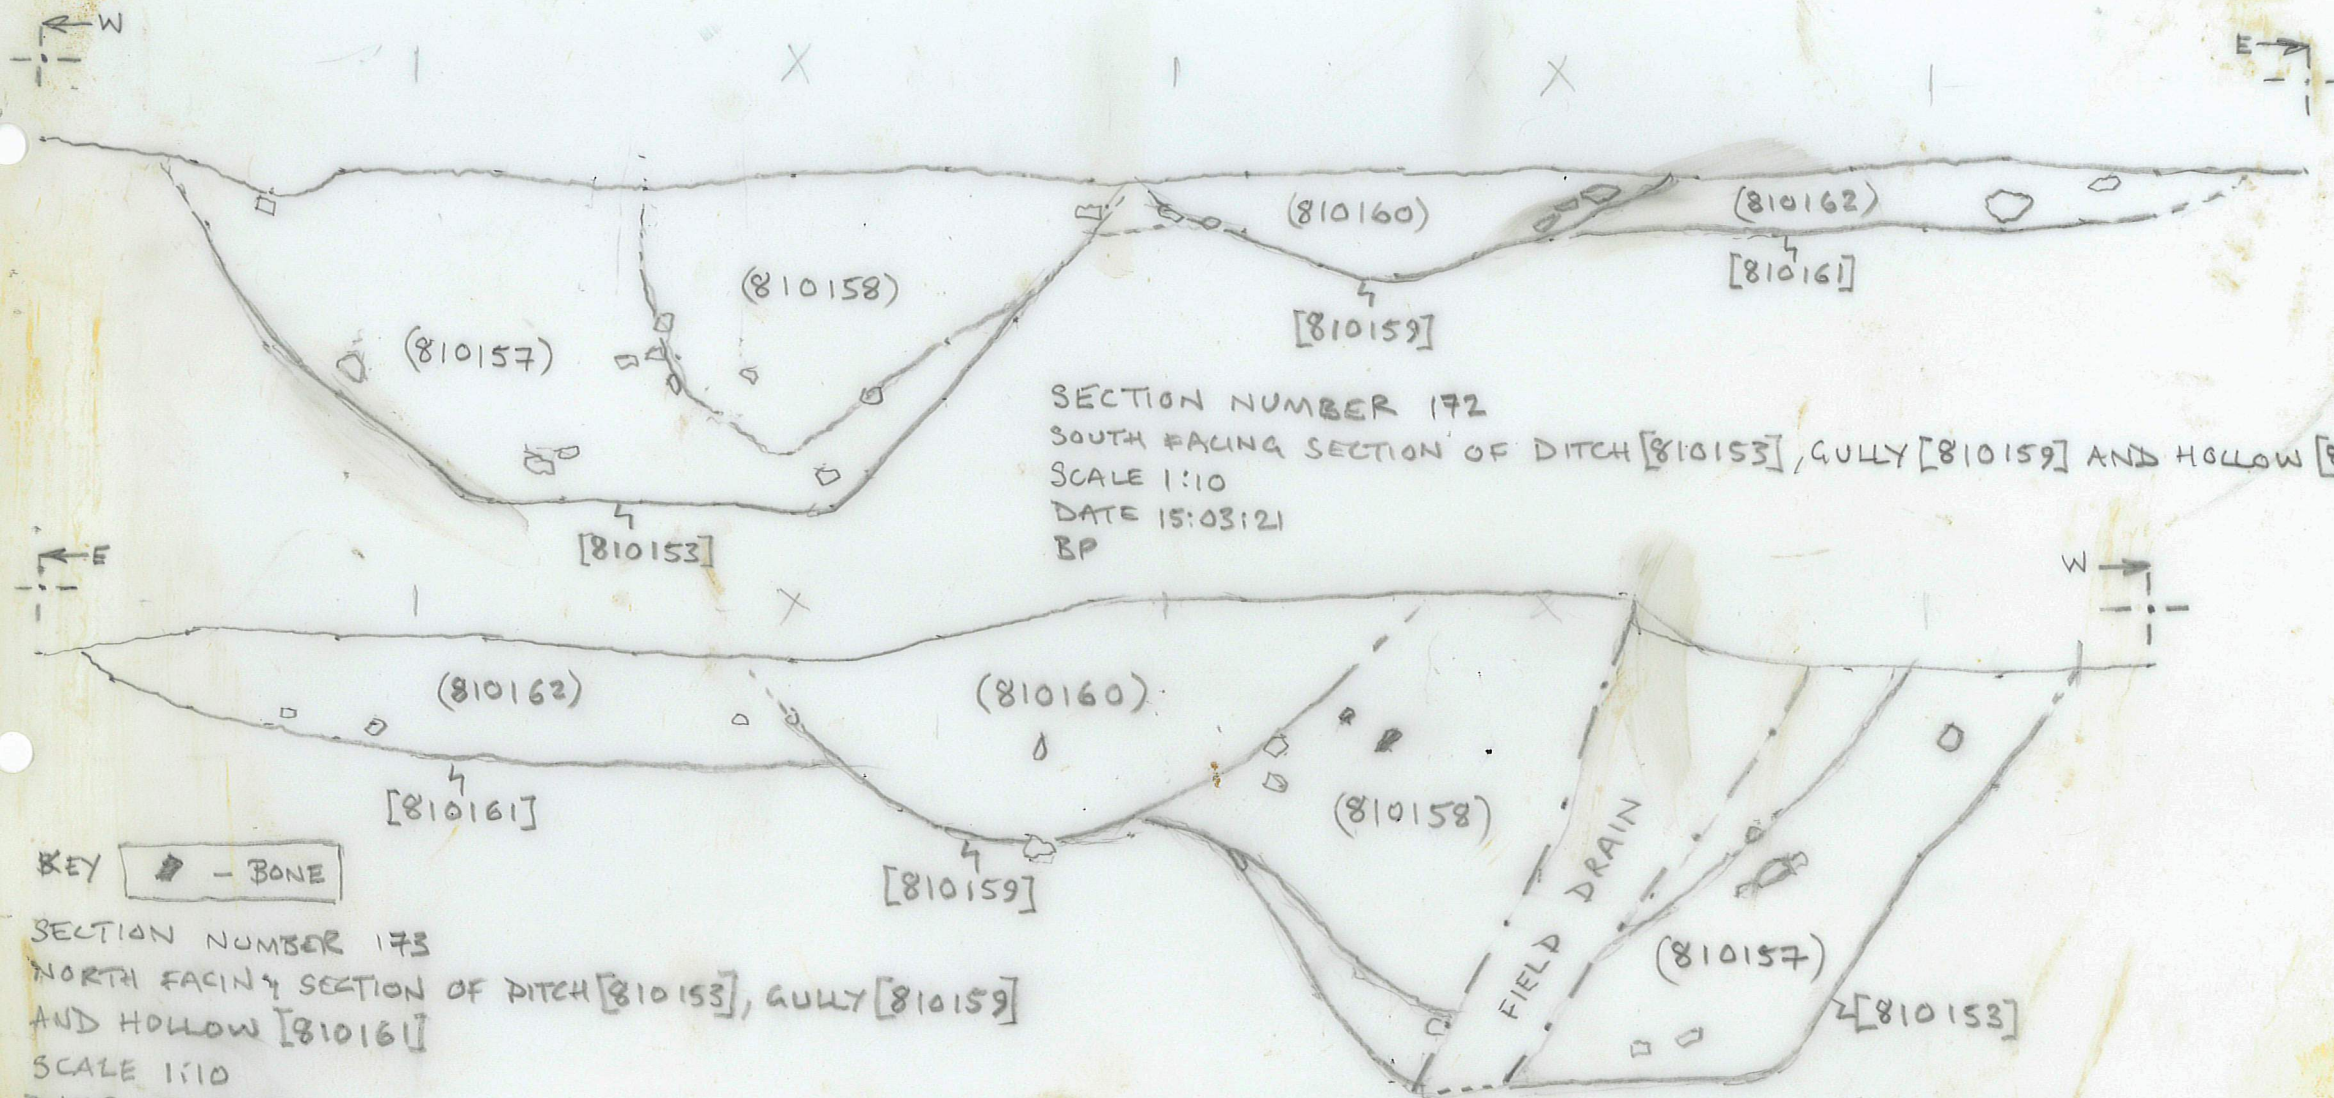

KEY - BONE

SECTION NUMBER 173
NORTH FACING SECTION OF DITCH [810153], GULLY [810159]
AND HOLLOW [810161]
SCALE 1:10
DATE 15/03/21
BP

Project code	Adjacent sheet numbers	Site checks	✓
Comm/stage		Conventions	
Site sub-div.		Drawing nos.	
Accession no.		Scales	
Drawing nos.		North arrows	
		Coordinates	
		Compass points	
		Level nos.	
		Red levels/ datums	
		Checked by & date	

network

Post-ex

Checked by & date

Scanned

Digitised

Sheet

number