




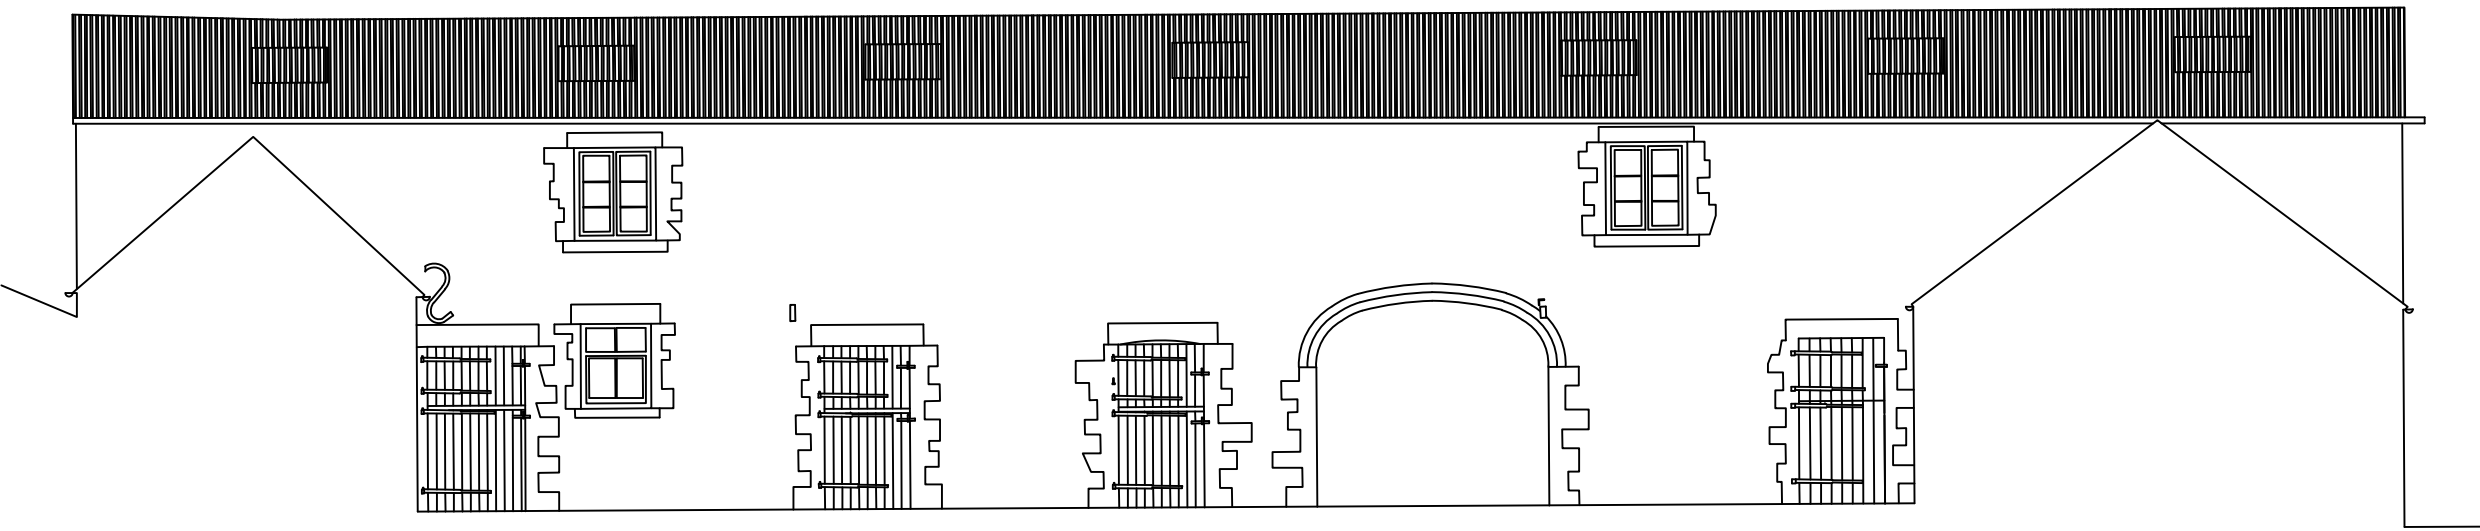


Datum: 155.00m.
Elevation 1.

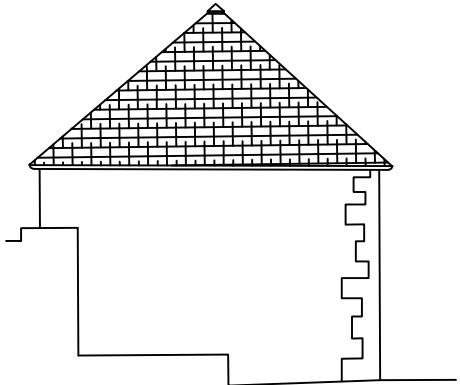


Datum: 155.00m.
Elevation 5.

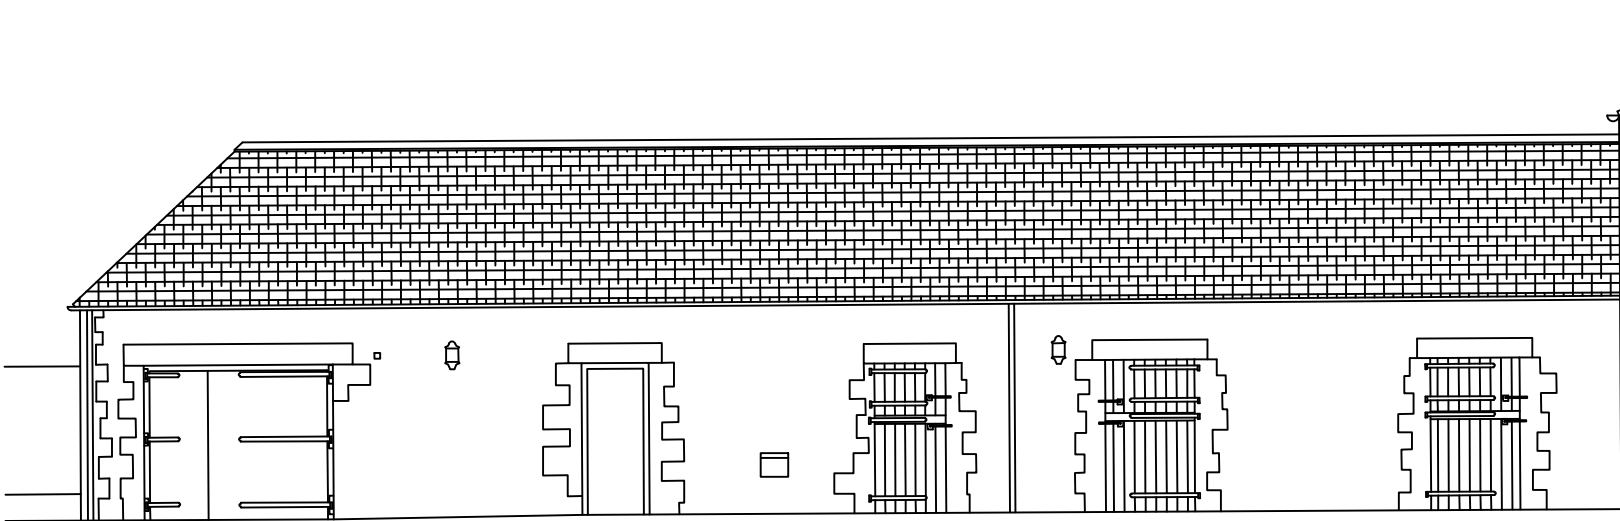

Datum: 155.00m.
Elevation 6.

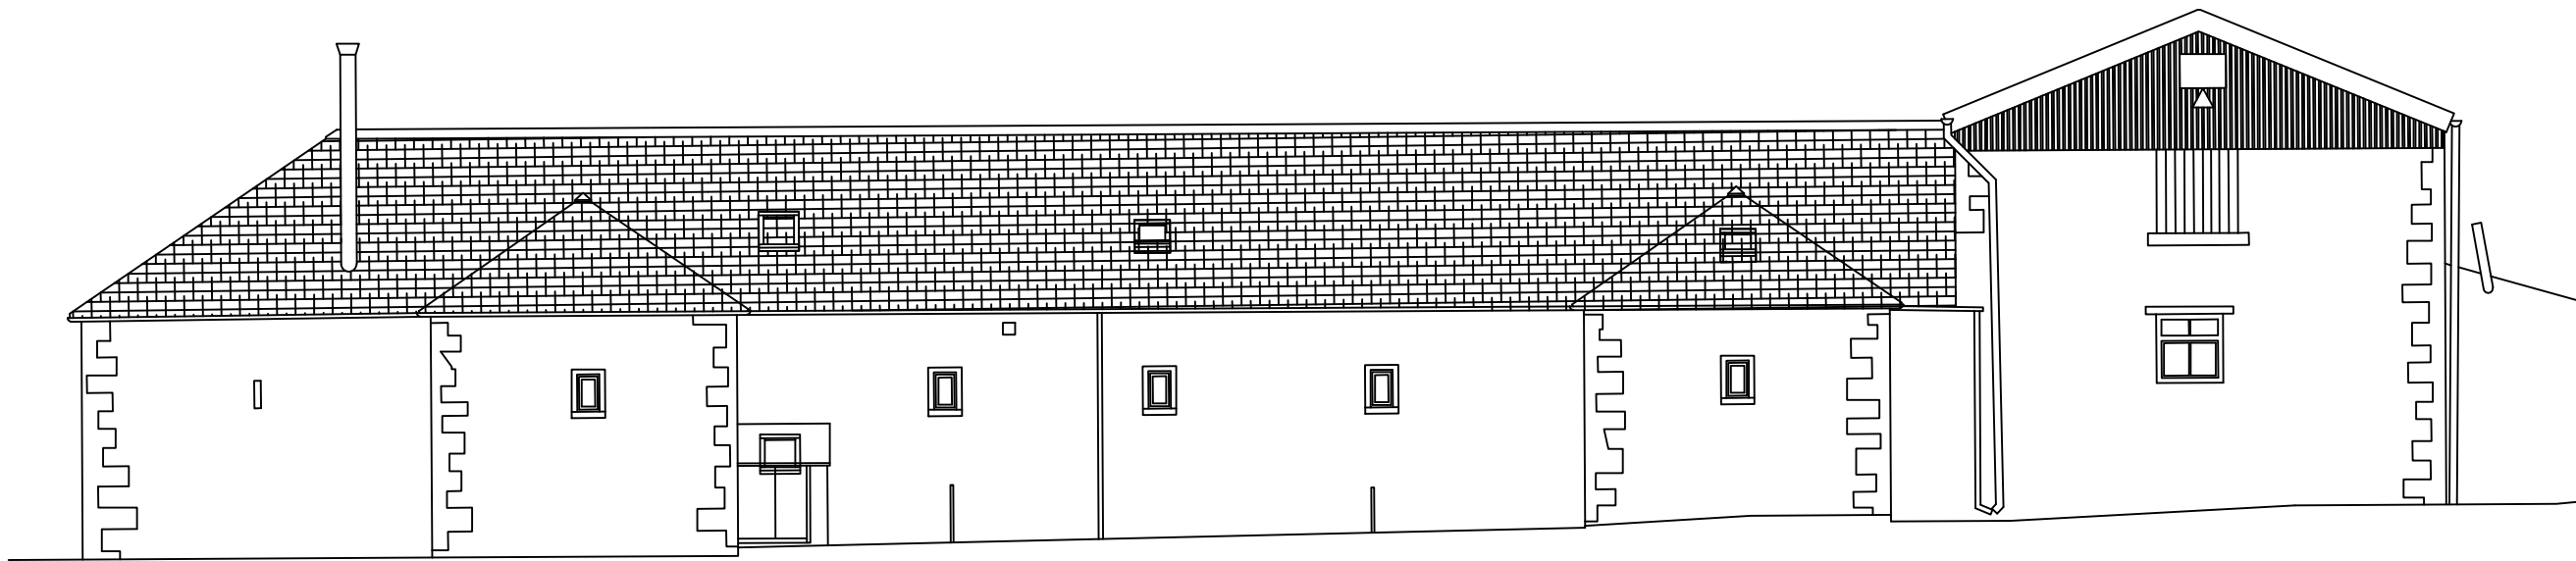


Datum: 155.00m.
Elevation 2.

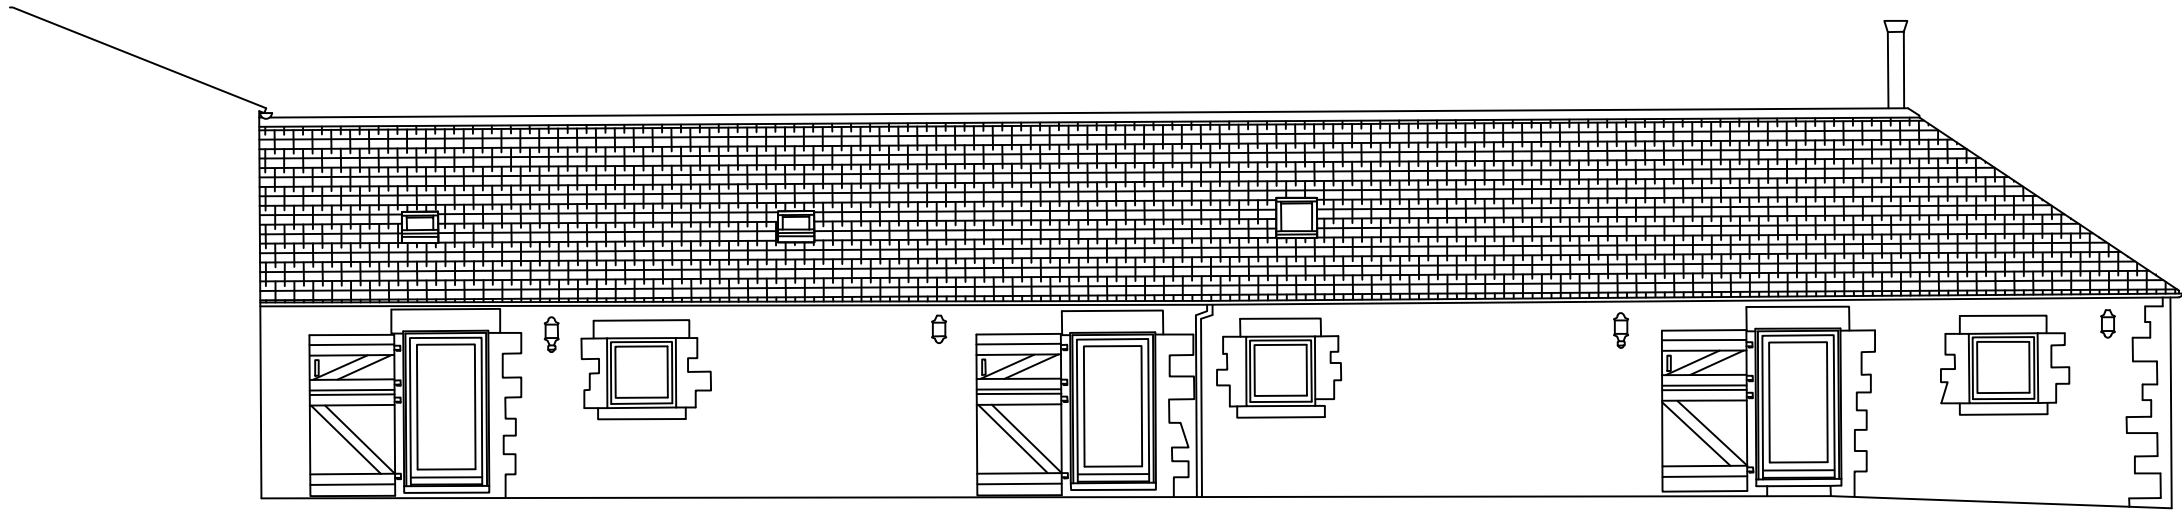


Datum: 155.00m.
Elevation 7.




Datum: 155.00m.
Elevation 8.

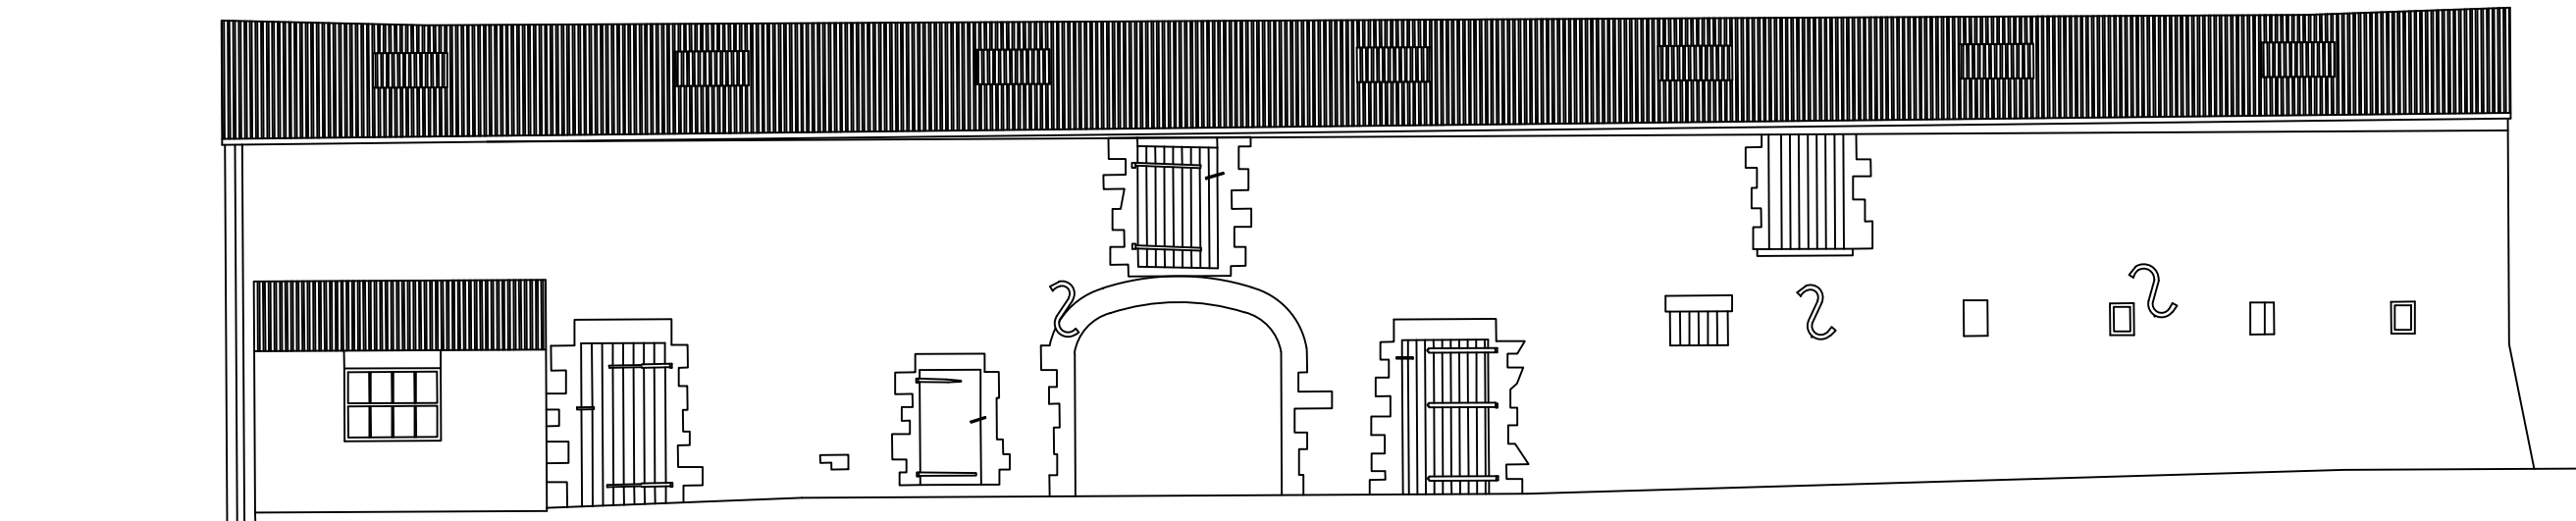


Datum: 155.00m.
Elevation 3.

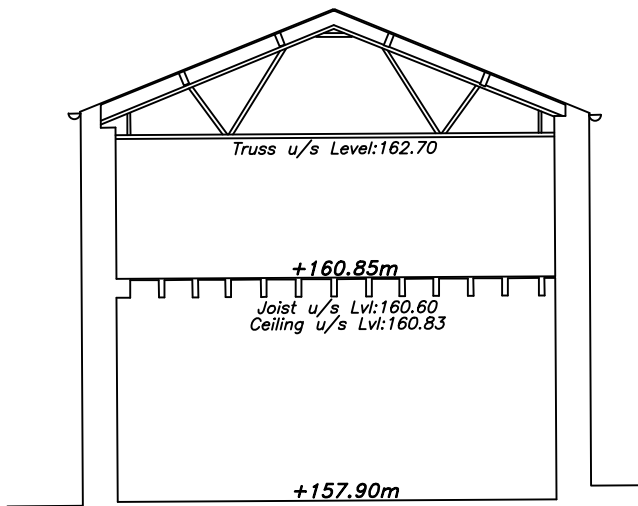

Datum: 155.00m.
Section A-A.

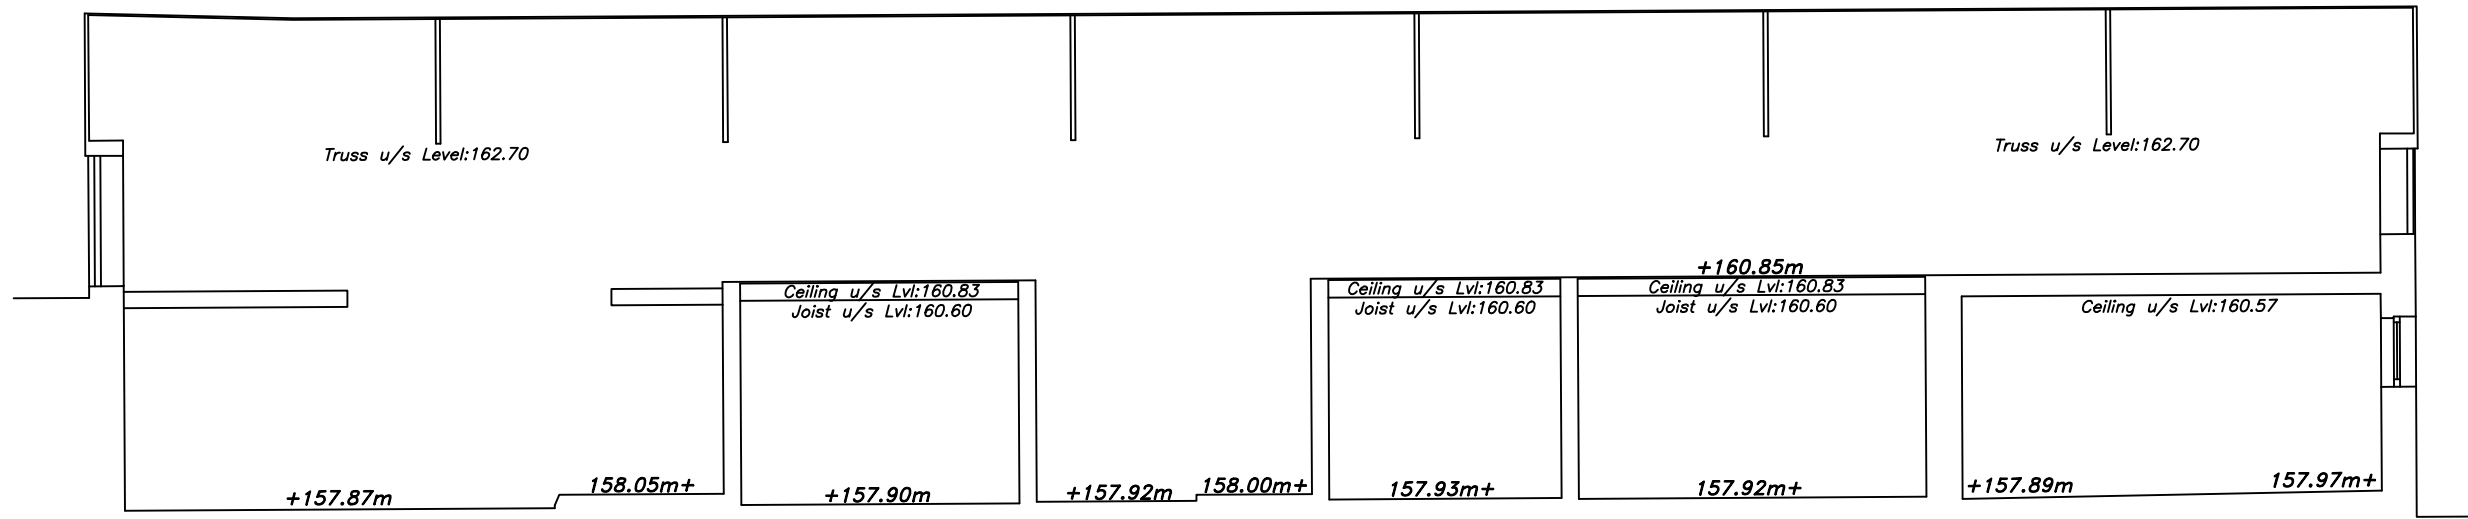


Datum: 155.00m.
Section B-B.

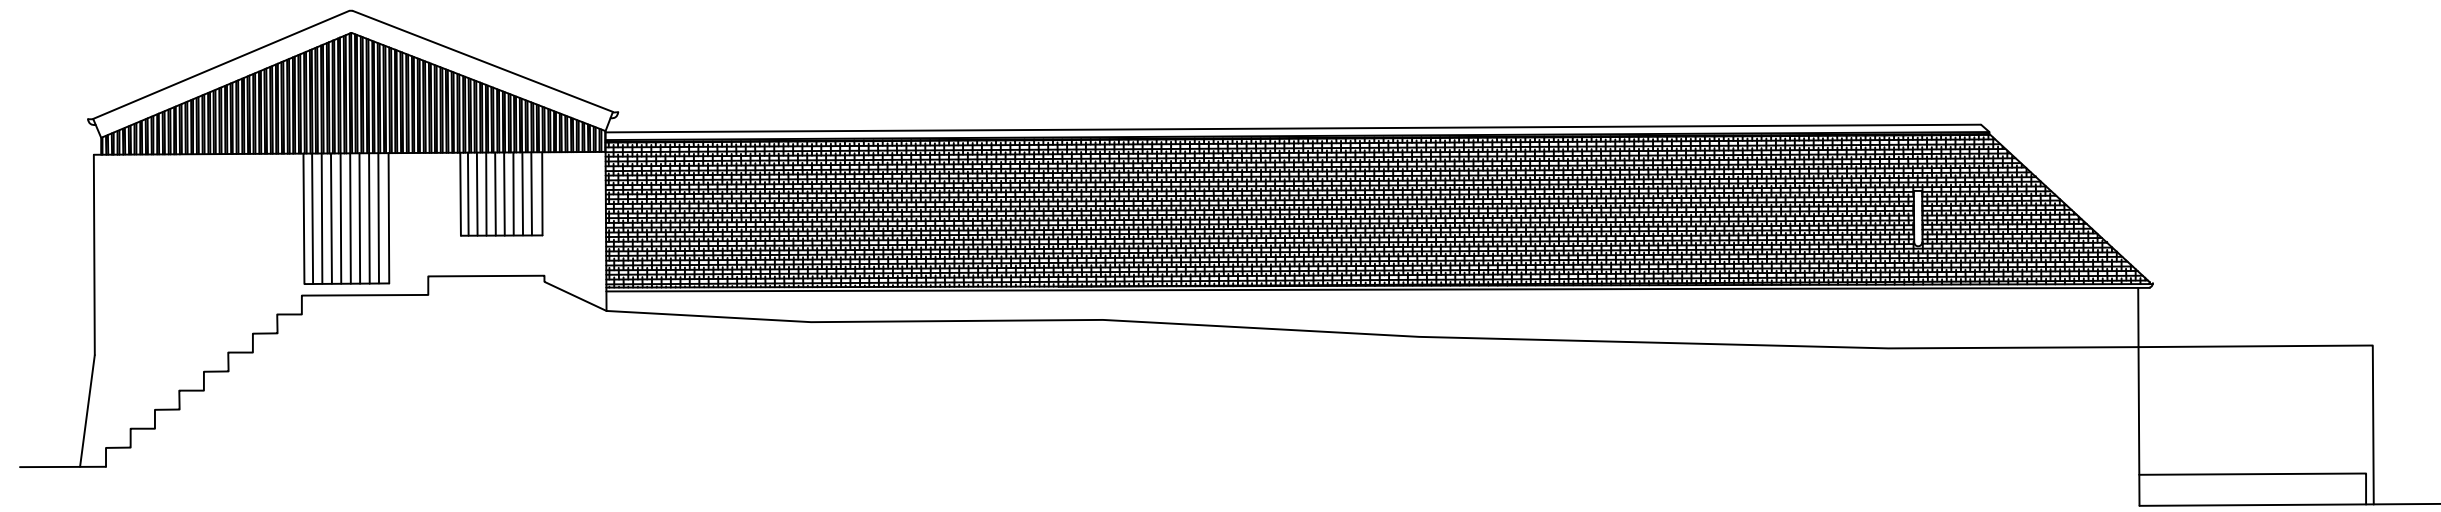

Datum: 155.00m.
Elevation 4.

0m 1 2 3

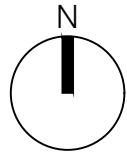

P1	Planning Application	21-02-18	PT	MM
Rev.	Description	Date	By	Chkd

MATTHEW MONTAGUE ARCHITECTS

The Cheese Factory · Longford Lane · Longford · Ashbourne ·
Derbyshire · DE6 3DT

Tel: 01335 330510 · info@matthewmontague.co.uk ·
www.matthewmontague.co.uk

The Ashes Farm, Ashes Lane
Fenny Bentley, Ashbourne, DE6 1LD

Survey Elevations & Sections

MMA-PROJECT REF			SCALES		PAPER SIZE		DRAWN BY	
2013			1:100		A1		PT	
PROJECT	ORIGINATOR	ZONE	LEVEL	TYPE	ROLE	NUMBER		
TAF	MMA	Z1	ZZ	DR	A	00007		

DATE:	SUBMIT/DESCRIPTION
D5	ISSUED FOR PLANNING
REVISION:	REVISION/DESCRIPTION
P1	PRELIMINARY

This document is copyright of Matthew Montague Architects. If in doubt ASK. Drawing measurements shall not be obtained by scaling. Verify all dimensions prior to construction. Immediately report any discrepancies on this document to the Architect. This document shall be read in conjunction with associated models, specifications and related consultant's documents.