



365 South East Fac Sec [605683] [605685]
Scale 1:10 PH 11/08/20 SW end

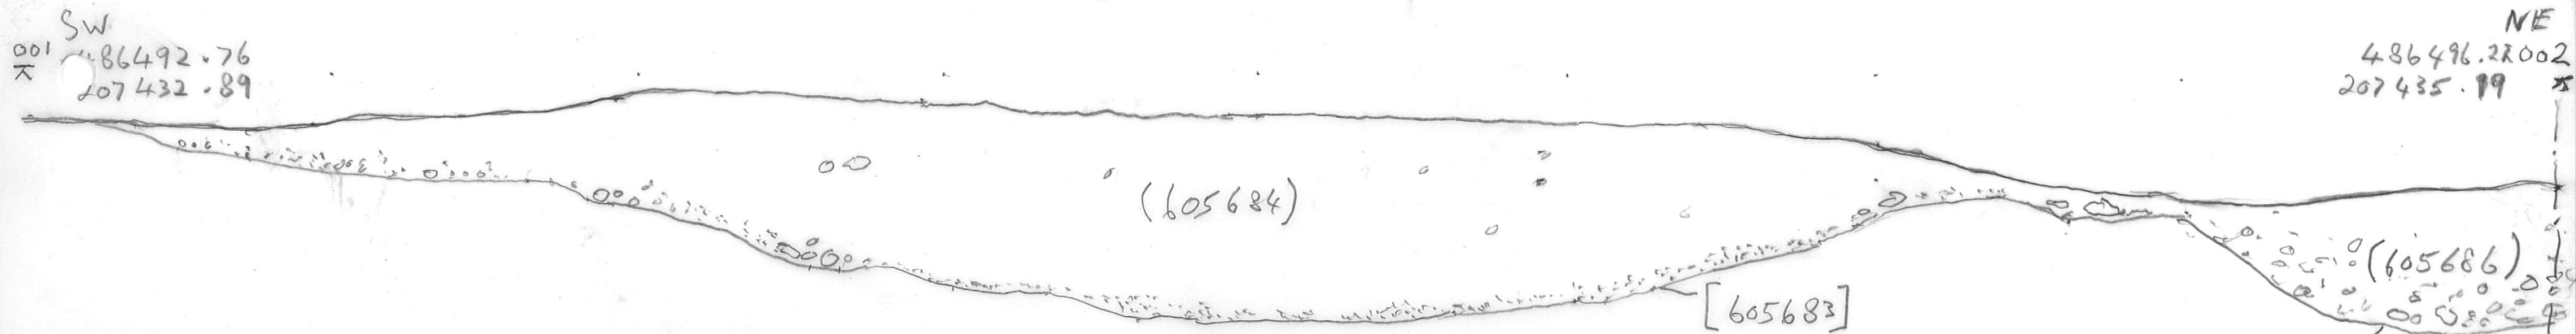

365 South East Fac Sec [605685] [605687] [605679] [605677] [605671] [605689]
Scale 1:10 PH 11/08/20 middle section

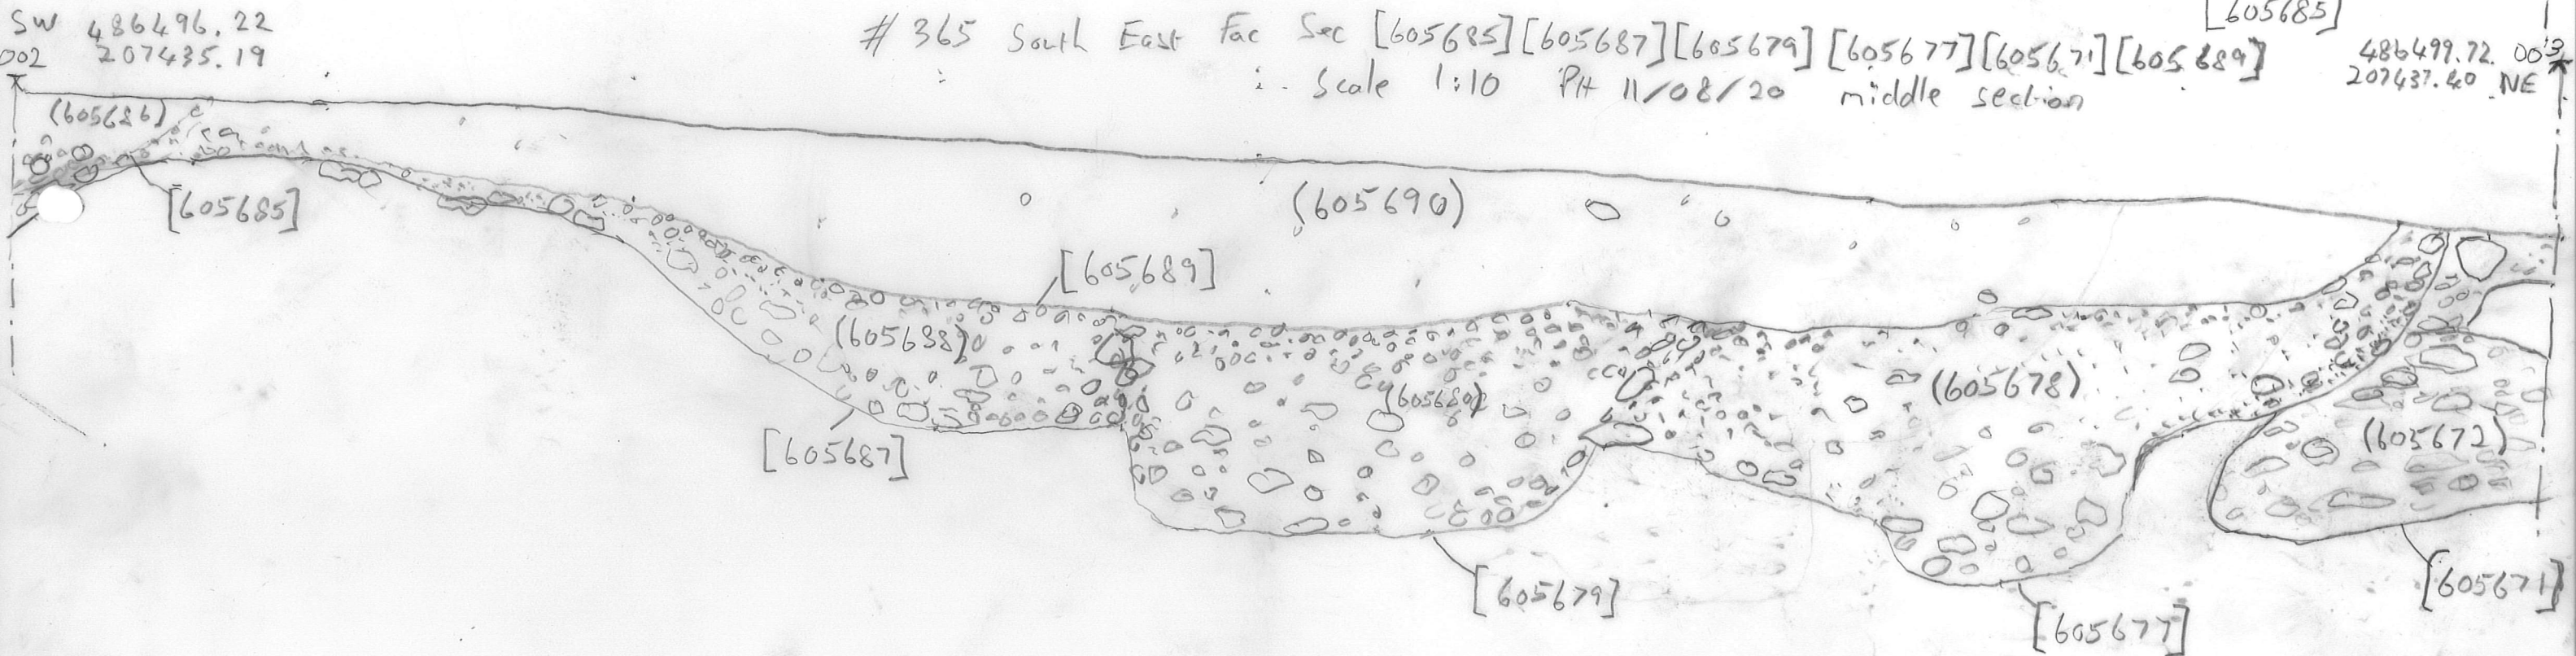

365 South East Fac Sec [605671] [605691] [605693]
Scale 1:10 PH 12/08/20 NE end

