


DRW 96 1:10 9MP 21/1/24

WEST ASPECT SECTION THRU [183][185][187][189]

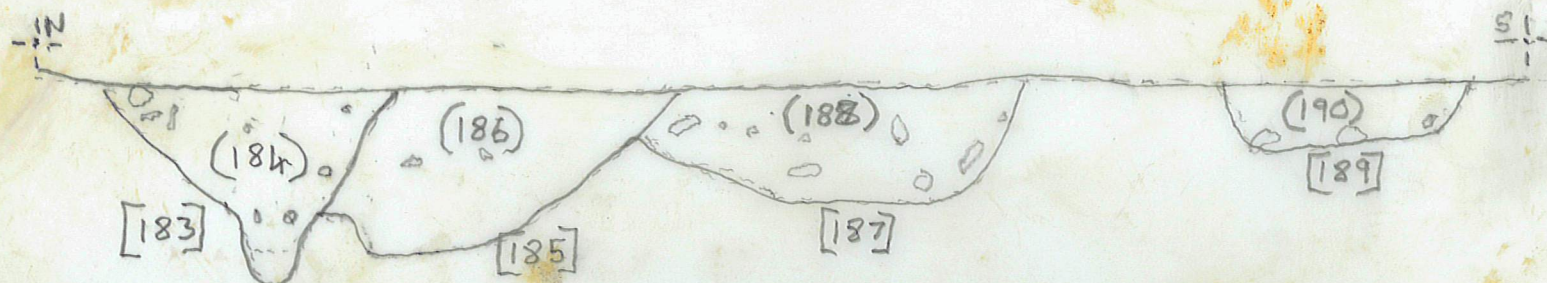


DRW 95 1:10 9MP 21/1/24

MULTI FACED SECTION THRU 307-314



DRW 95 CONTINUED

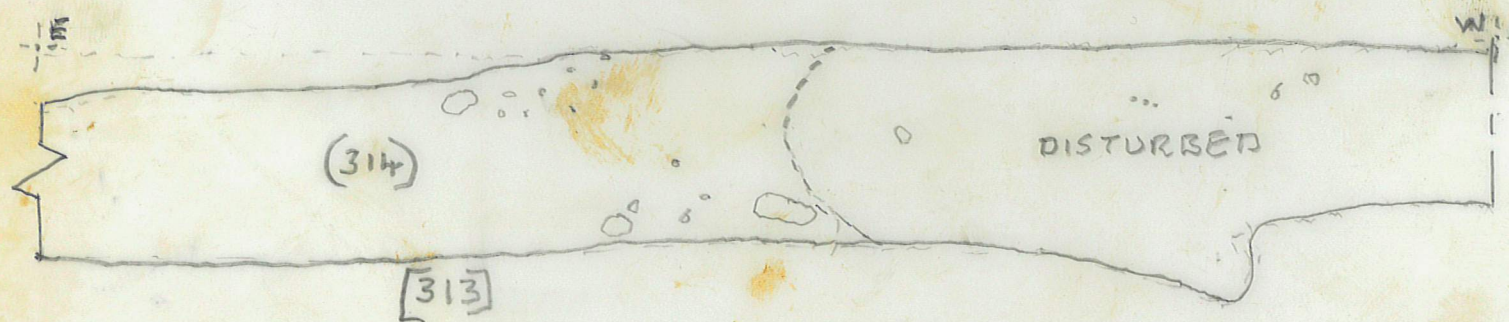

MACHINE

(184)
[183]
(186) = (310) (190)
[185] = [309] [189]
(188) = (314)
[187] = [313]
(312)
[311]
(308)
[309]
(000)

DRW 107 1:10 9MP
S FACE OF [307]

