



SH. 5

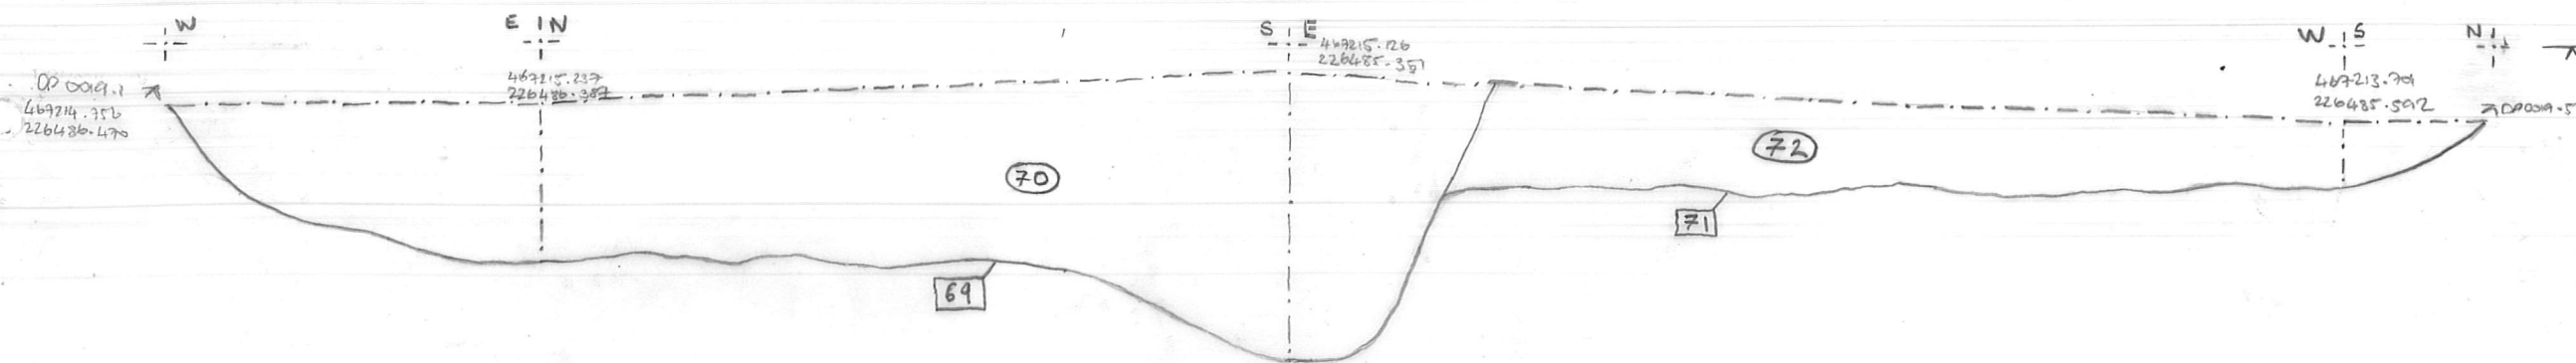


1C20TGMAR
DRAWING 19
WRAP AROUND SECTION
THROUGH FILLS OF [69] AND [71]
SCALE 1:10
AJT 13/4/21
AREA: C25121

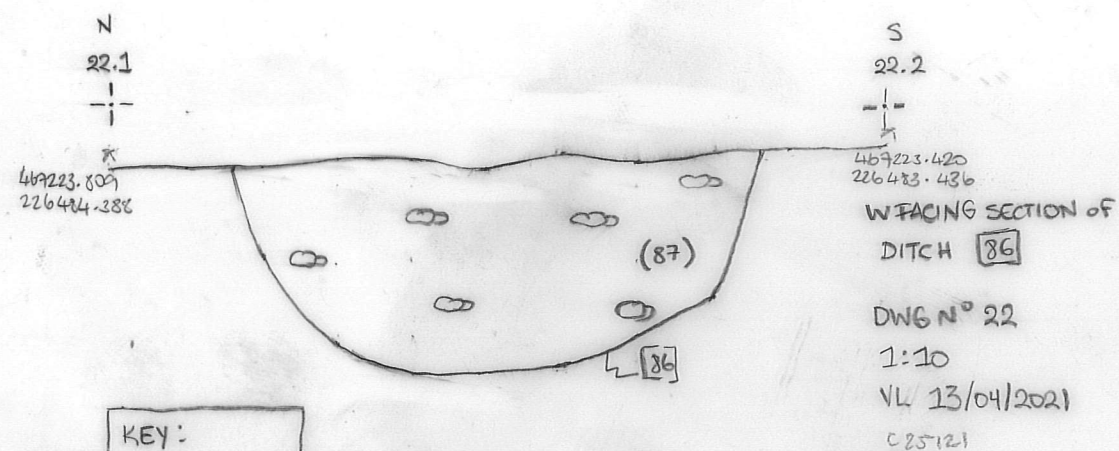

KEY:
OO = STONE

West facing section of ditch [88]

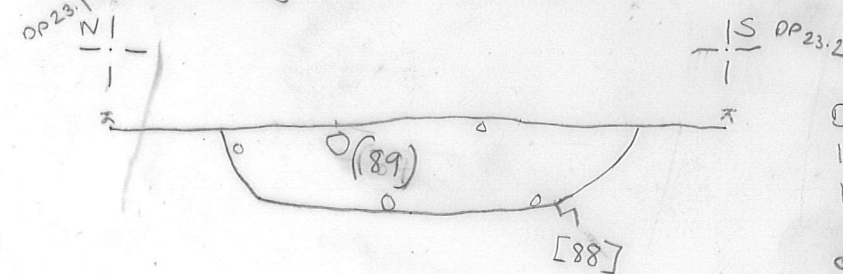

DWG # 23
1:10 scale
ADH 13/04/2021
key
OO = stones
C25121