


DRW. 117 N. FAC. SECT OF DITCHES [370] & [368] & FURROW [378] 1:10 E.C. 10-5-21
C2S121

DRW. 120 N. FAC. SECT. OF GULLY [366] 1:10 E.C. 10-5-21



DRW. NE. FAC. SECT OF PITS [430] & [433] 1:10 E.C. 13-5-21 C2S122
130

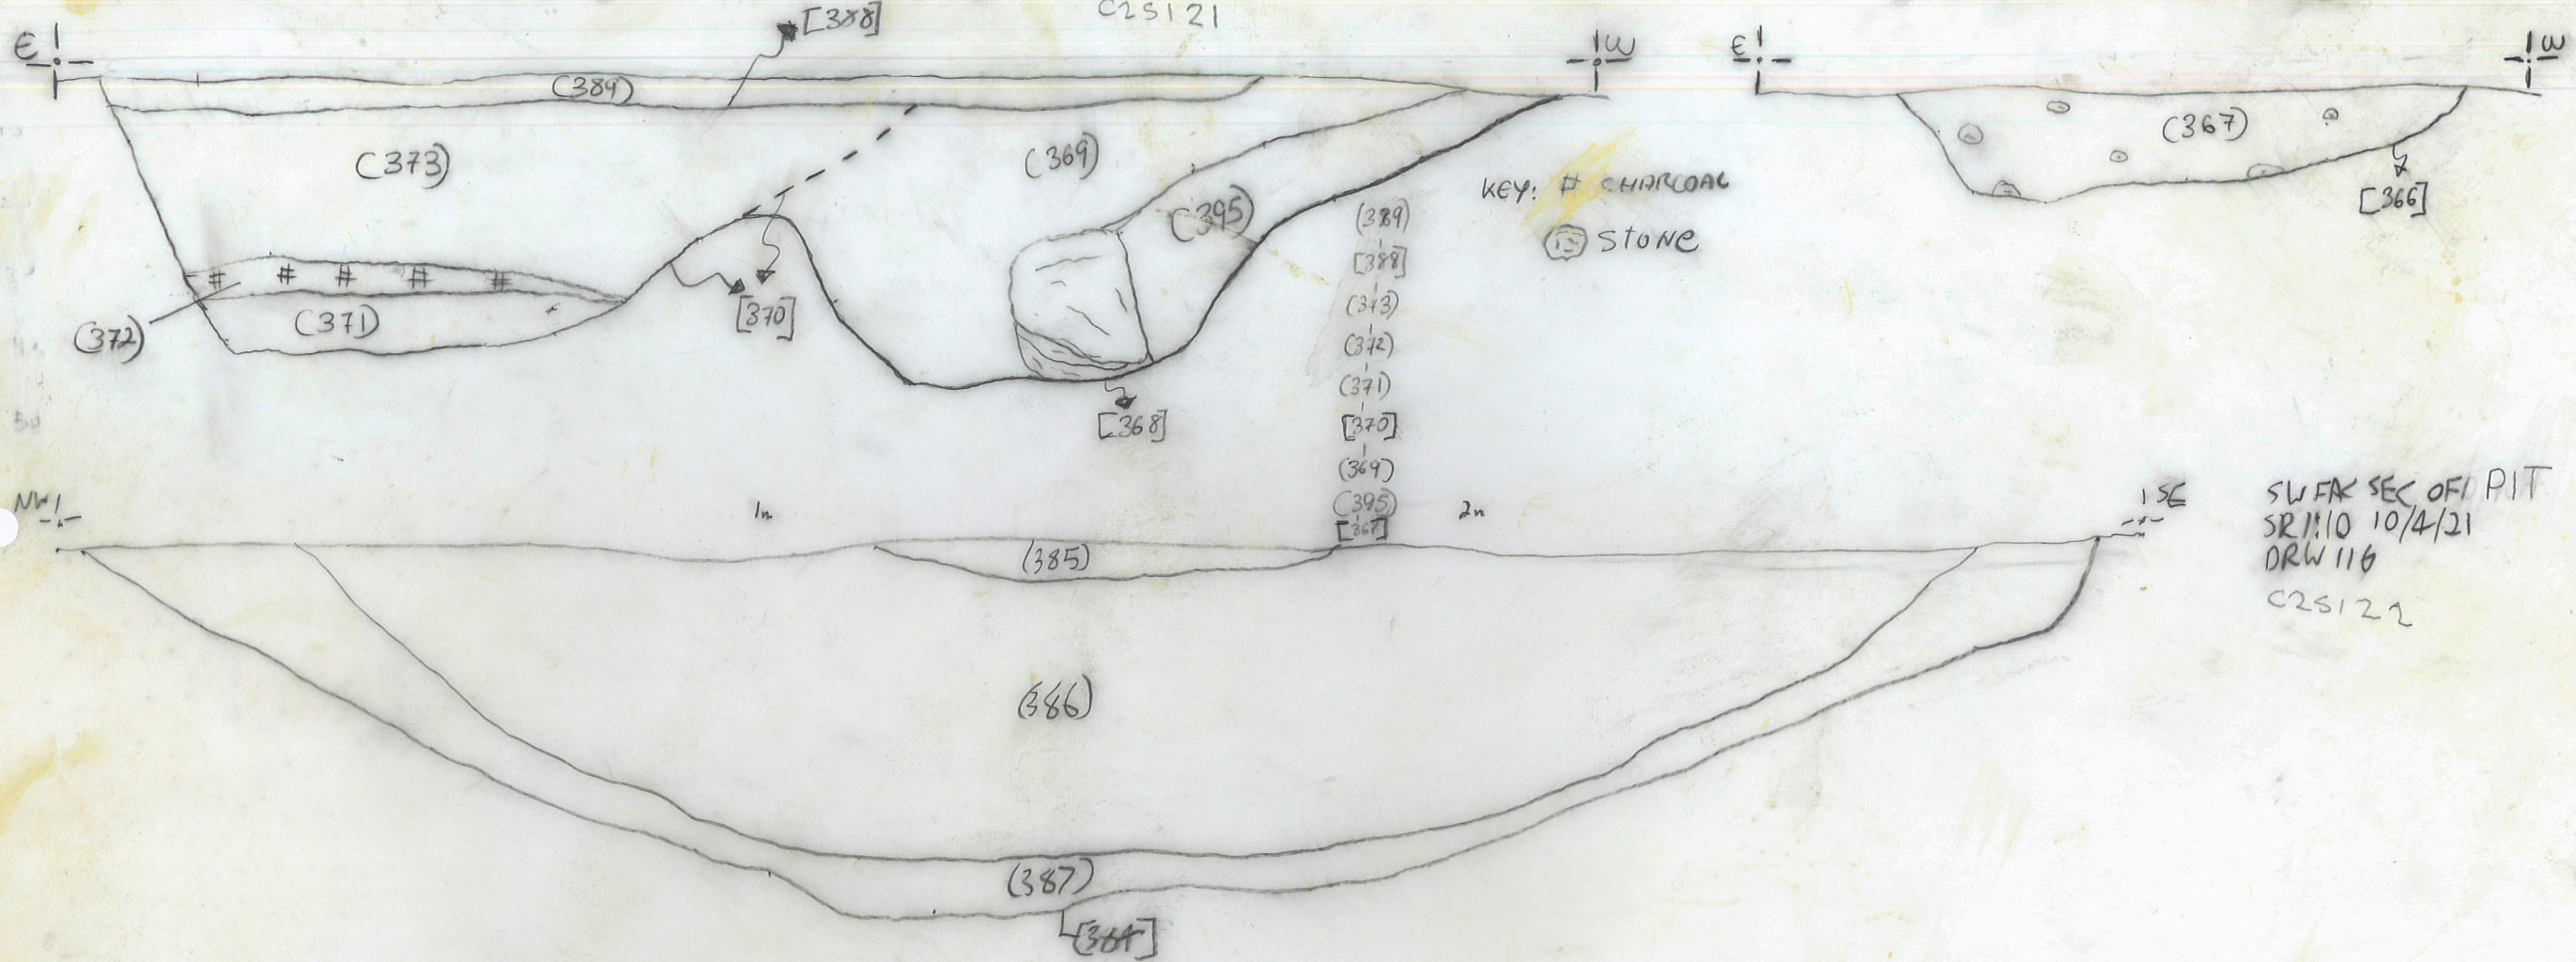