


DWG 255, SE FACING SECTION OF DITCHES [1051] + [940] + [941], 1:10, S.S., I.D., 28/06/21
[1056]

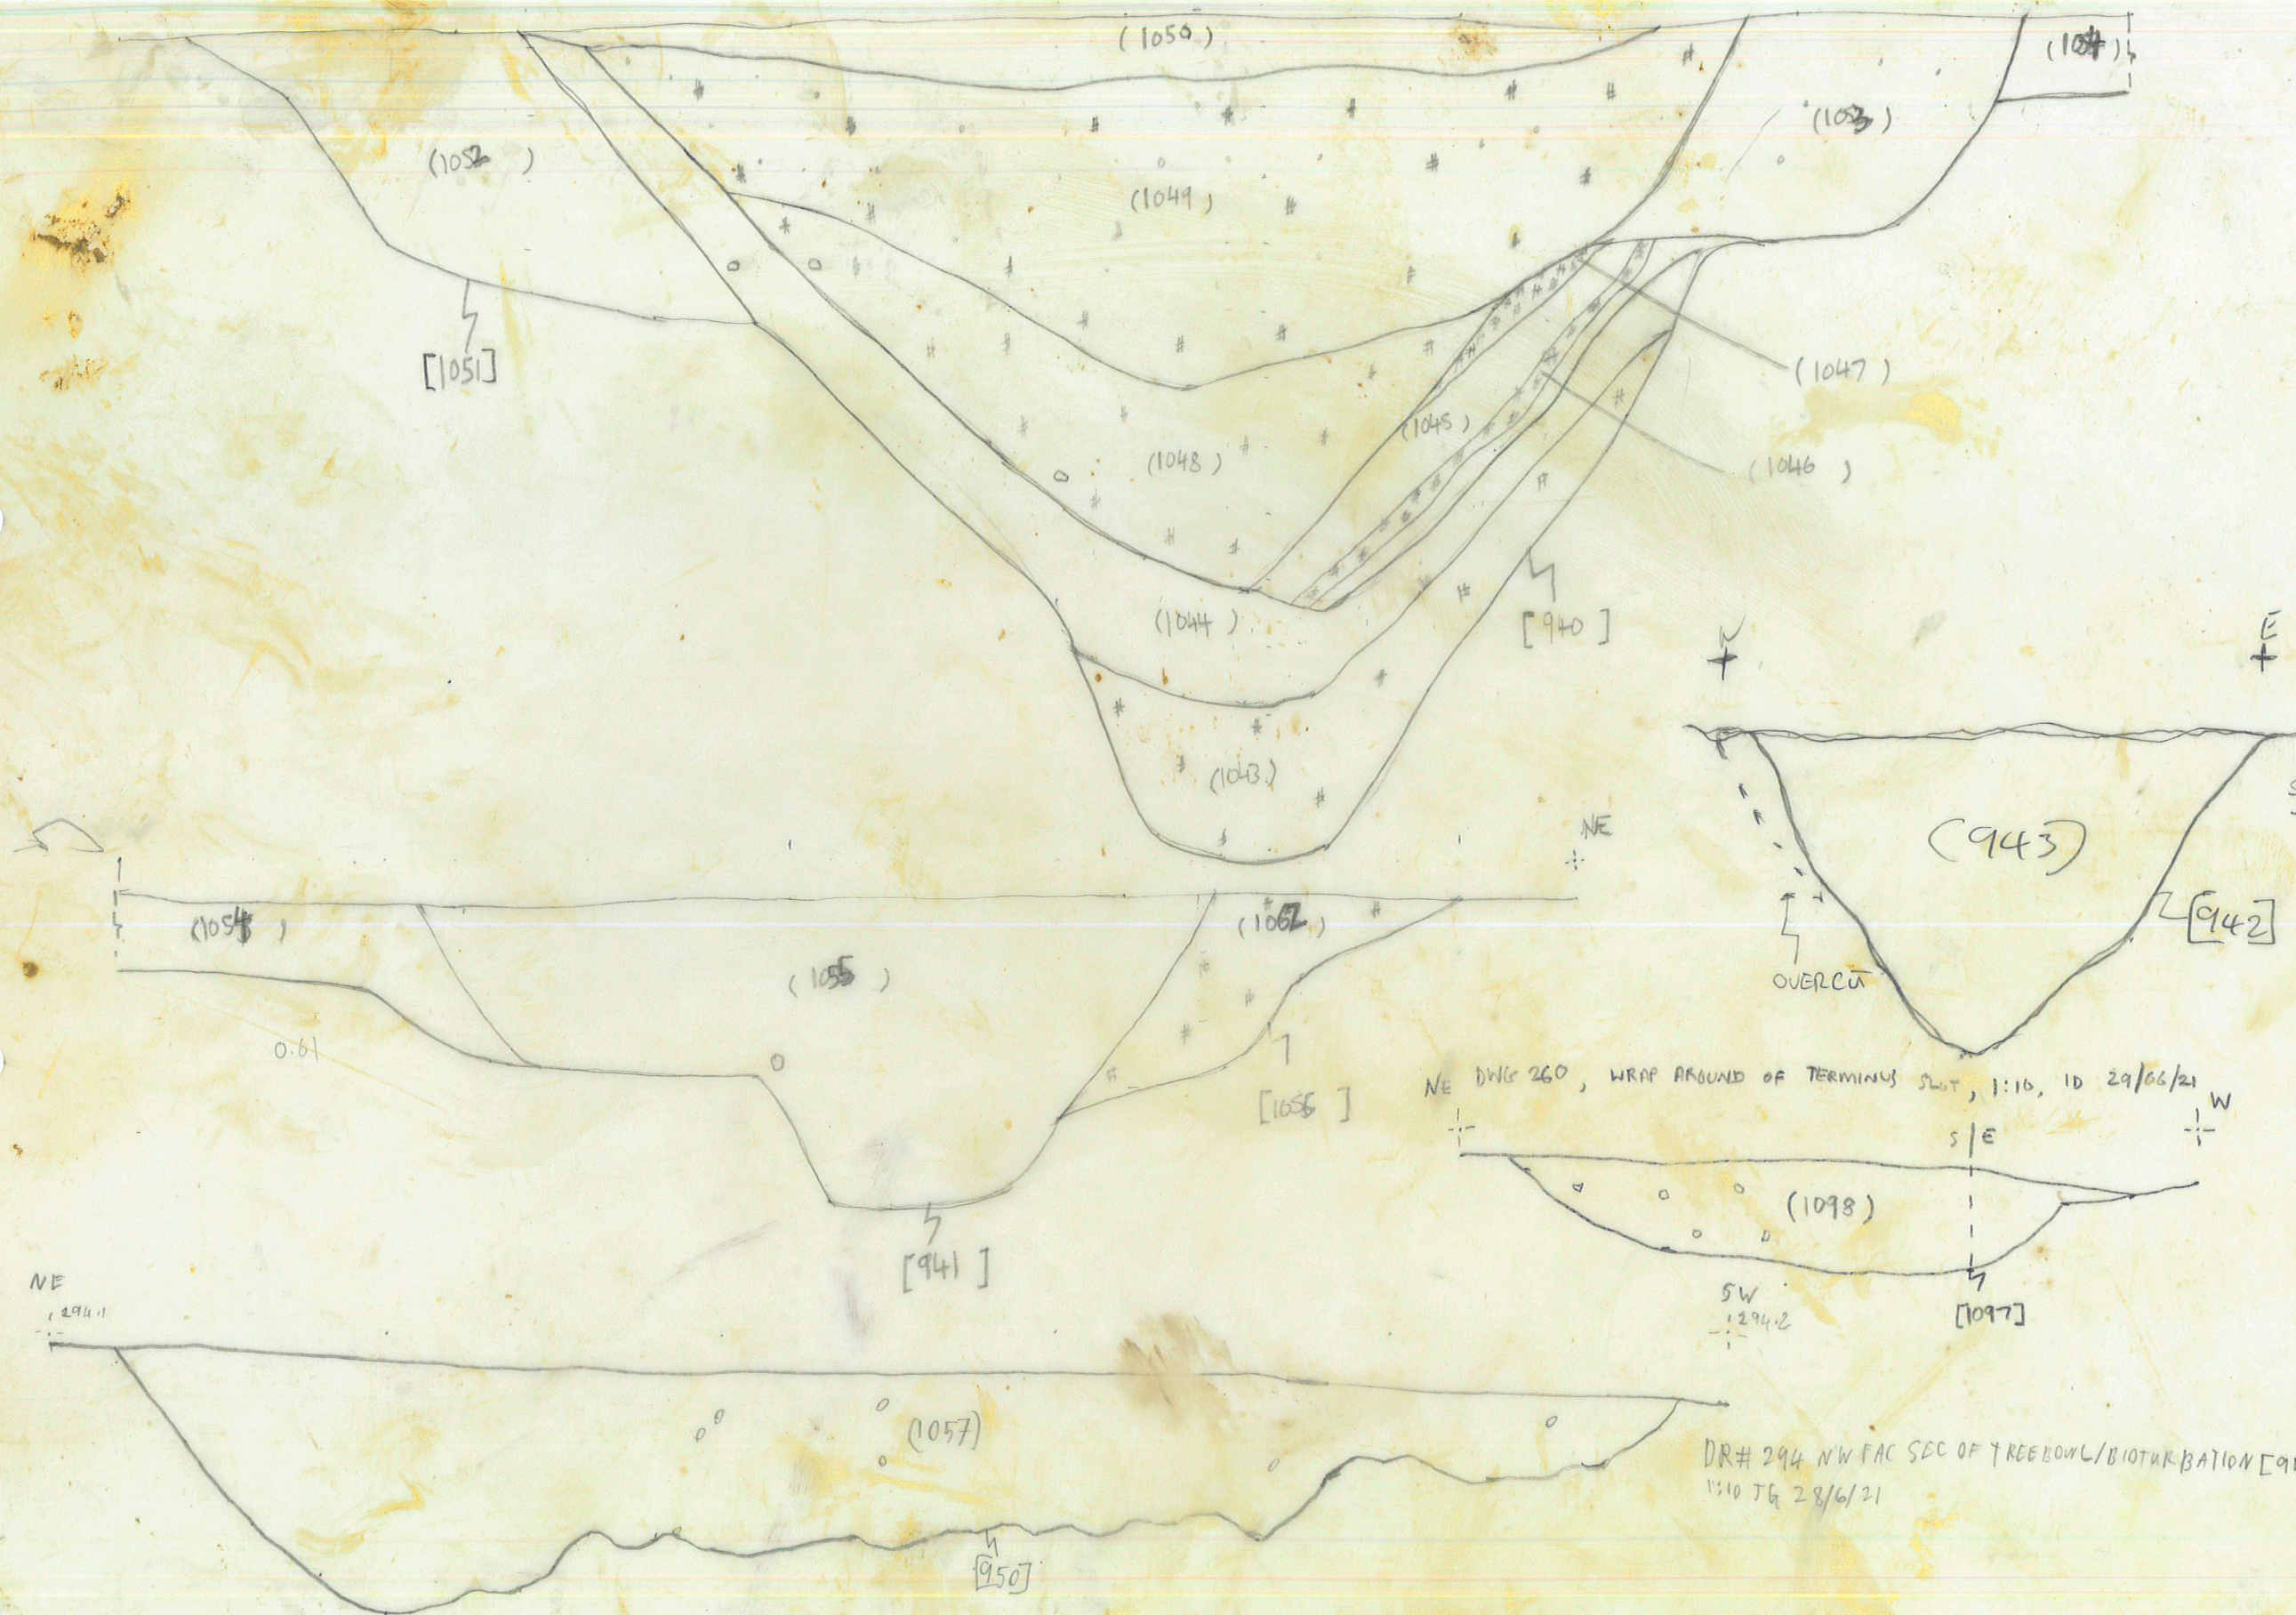

SFAC SEC OF PIT [942]
28/06/2021 TS 1.20
DRW 254

NE DWG 260, WRAP AROUND OF TERMINUS SLOT, 1:10, ID 29/06/21 W

DR# 294 NW FAC SEC OF TREEBOWL/BIORETAKBATION [950]
1:10 TG 28/6/21