


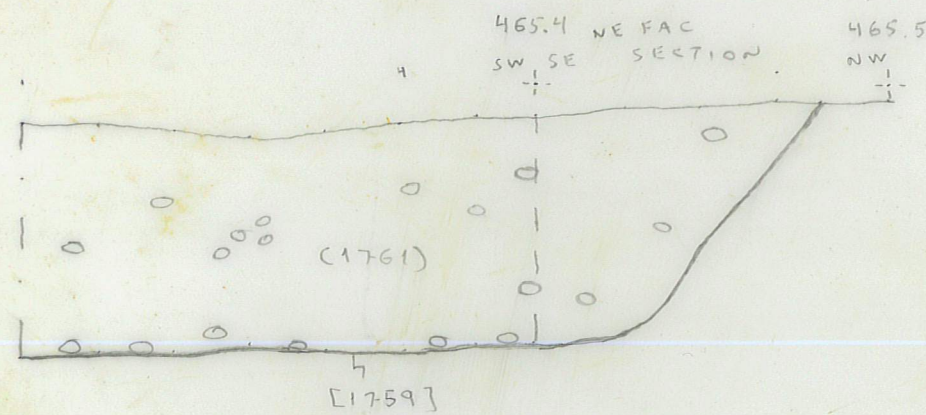


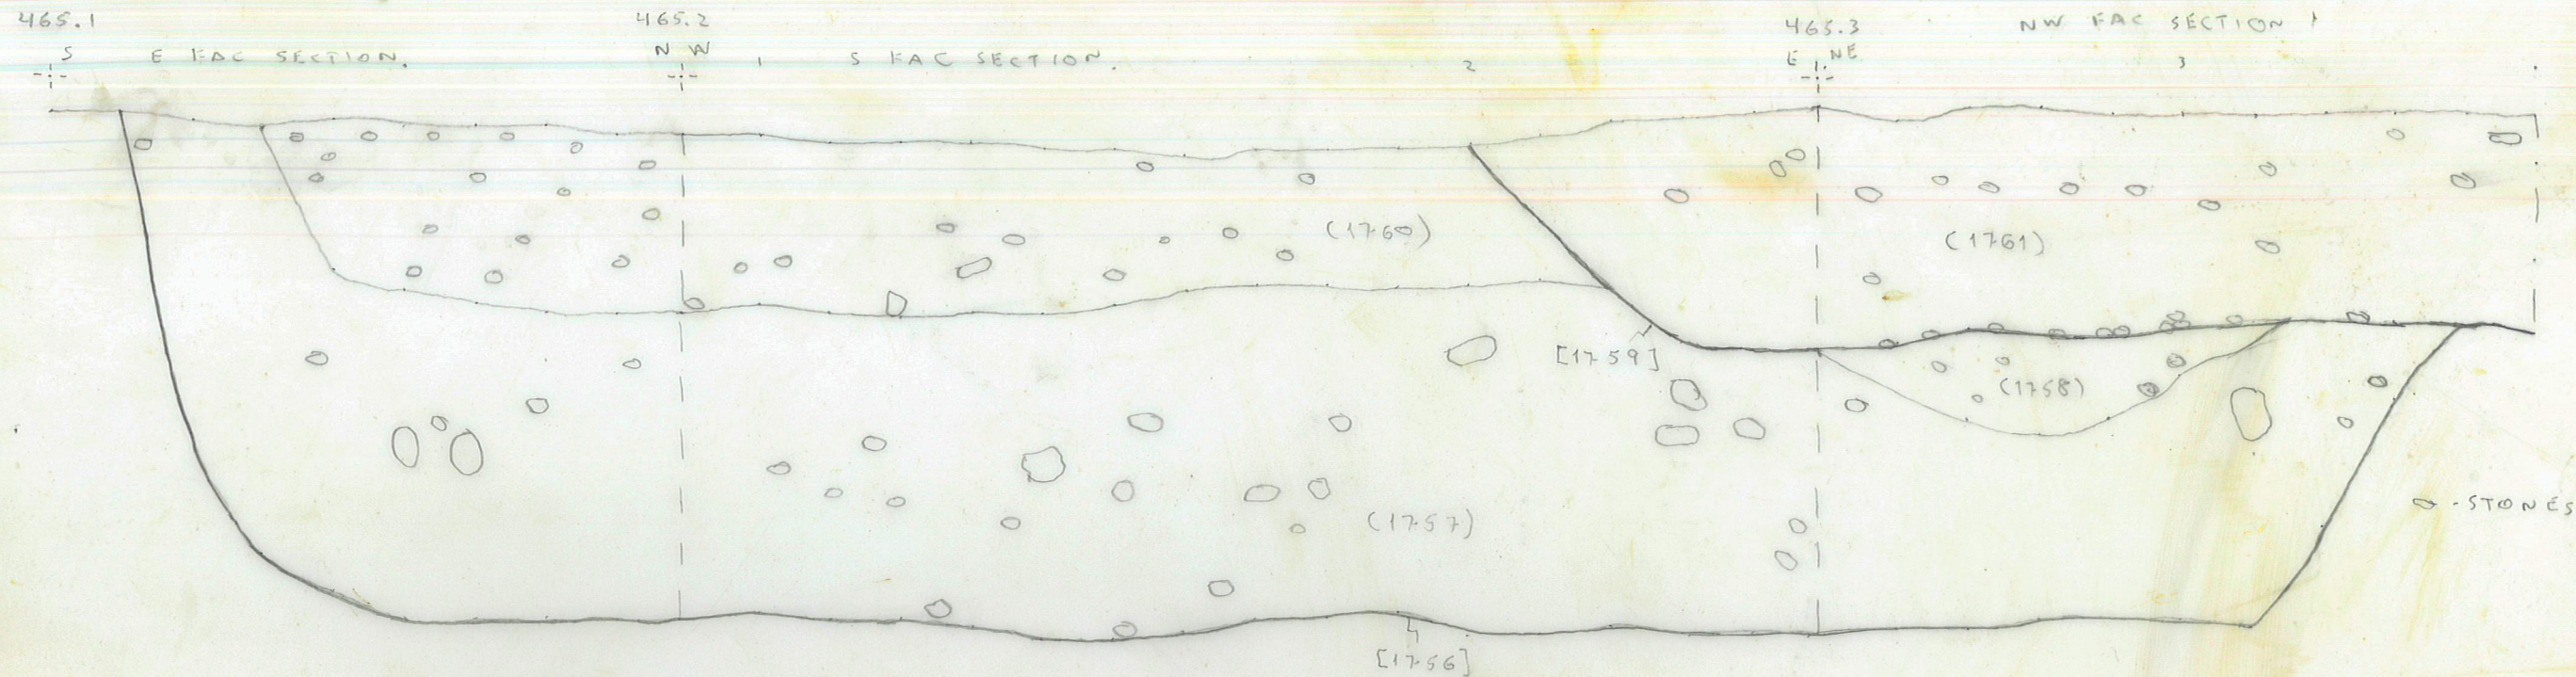


E + S + NW + NE FAC SECTION
OF 2 DITCHES [1756] [1759]
DWG# 465
NL 31-8-21
1:10
C25120

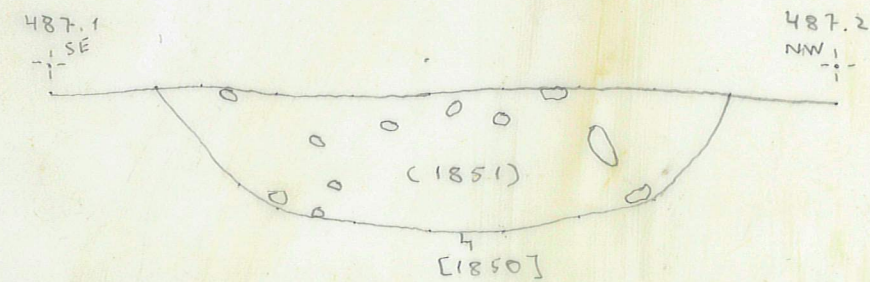

NE FAC SECTION
OF DITCH [1850]
DWG# 487
NL 3-9-21
1:10
C25120

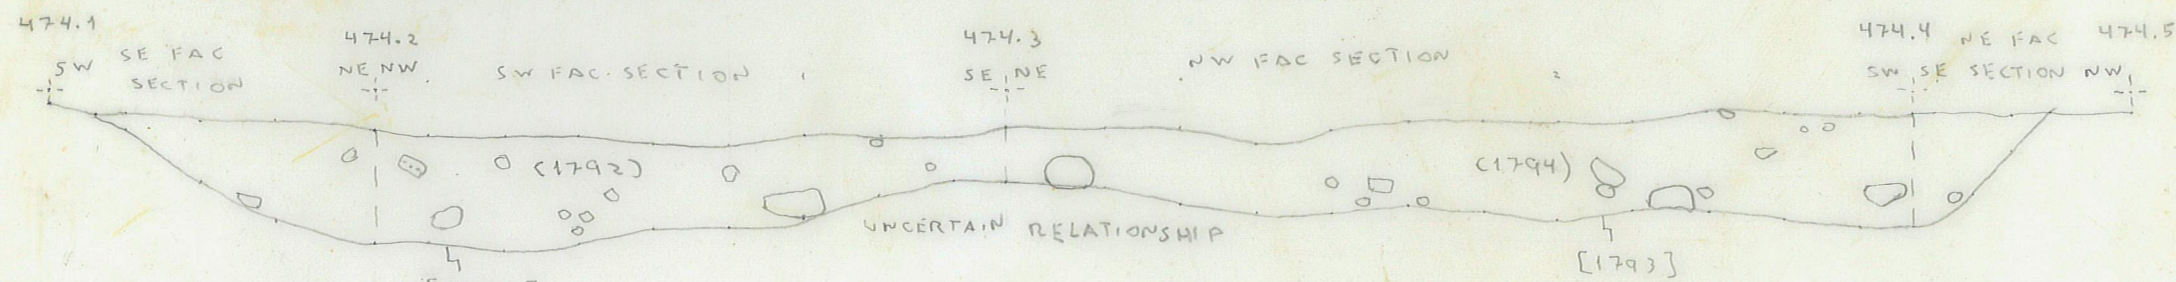

SE + SW + NW + NE FAC SECTION
OF 2 GULLYS [1791] [1793]
DWG# 474
NL 1-9-21
1:10
C25120

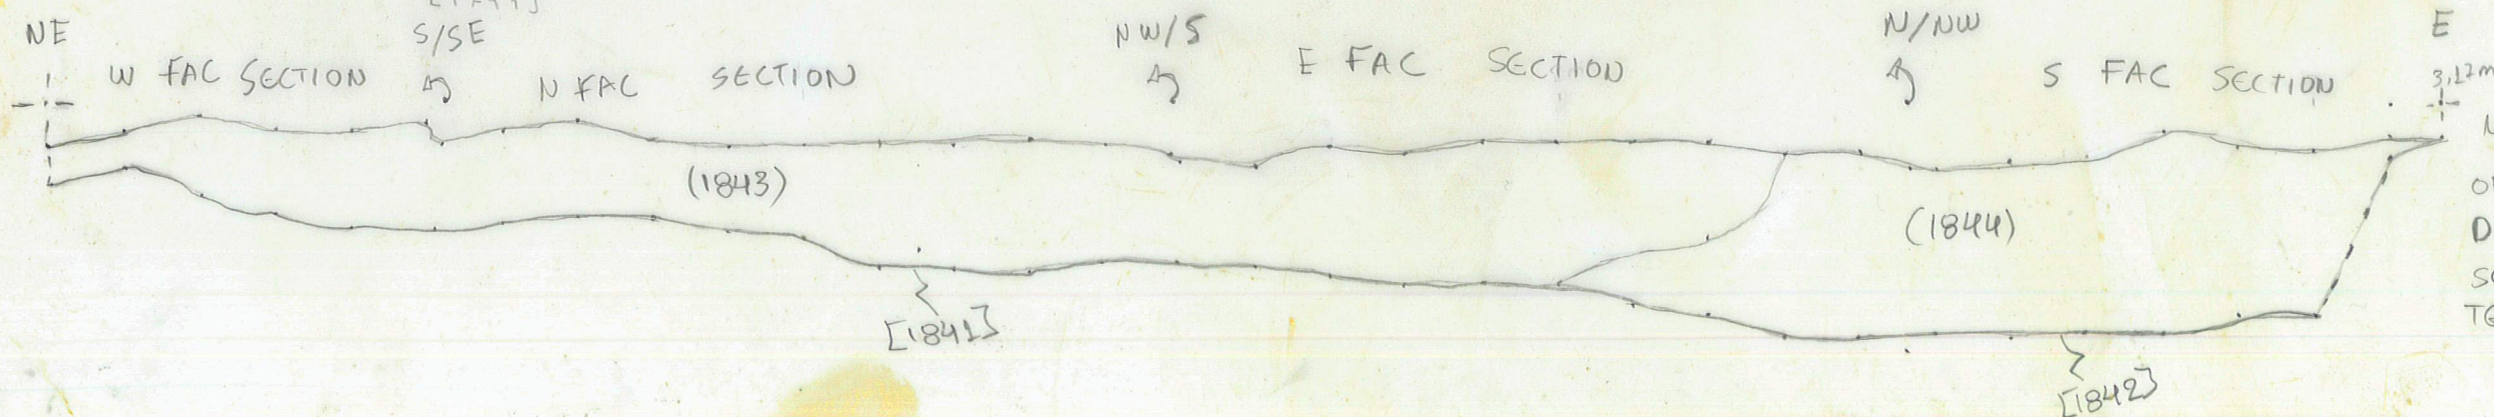

NE + S/SE + NW/S + NW + E FAC SECTION
OF 2 DITCHES [1841] [1842]
DWG# 486
SCALE: 1:10
TG 3.9.2021