



TERRAIN ARCHAEOLOGY 2021
53552 CORN EXCHANGE CELLARS

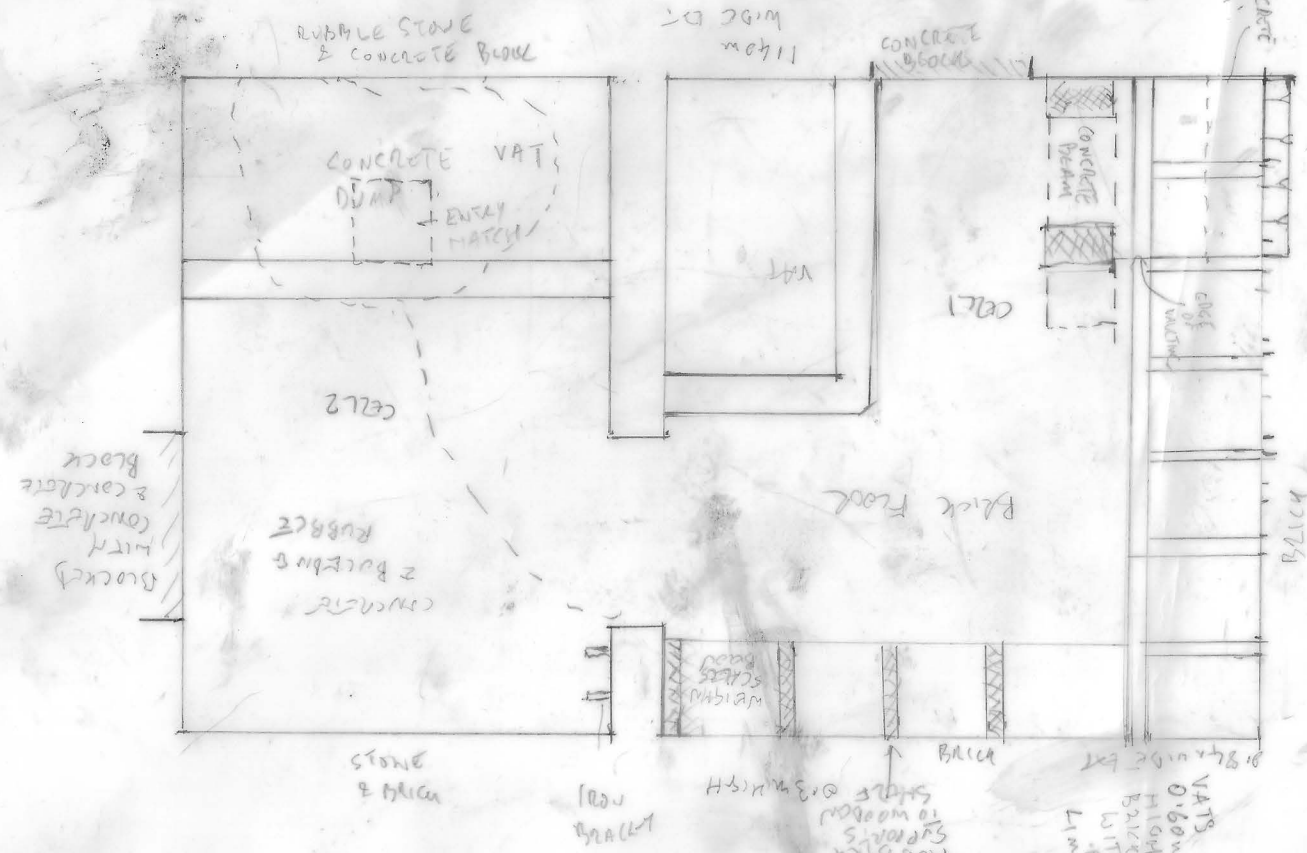


DRAWING 1 NORTH SQUARE PLAN 1:50 PB 29/6/21
CELLARS

WALLS MIX RUBBLE STONE & SOME BRICK
BARREL VAULT BRICK
LIME WASHED THROUGHOUT
BRICK FLOOR UNFACED BACK
VAULTED HEADS TO DOORWAYS BETWEEN

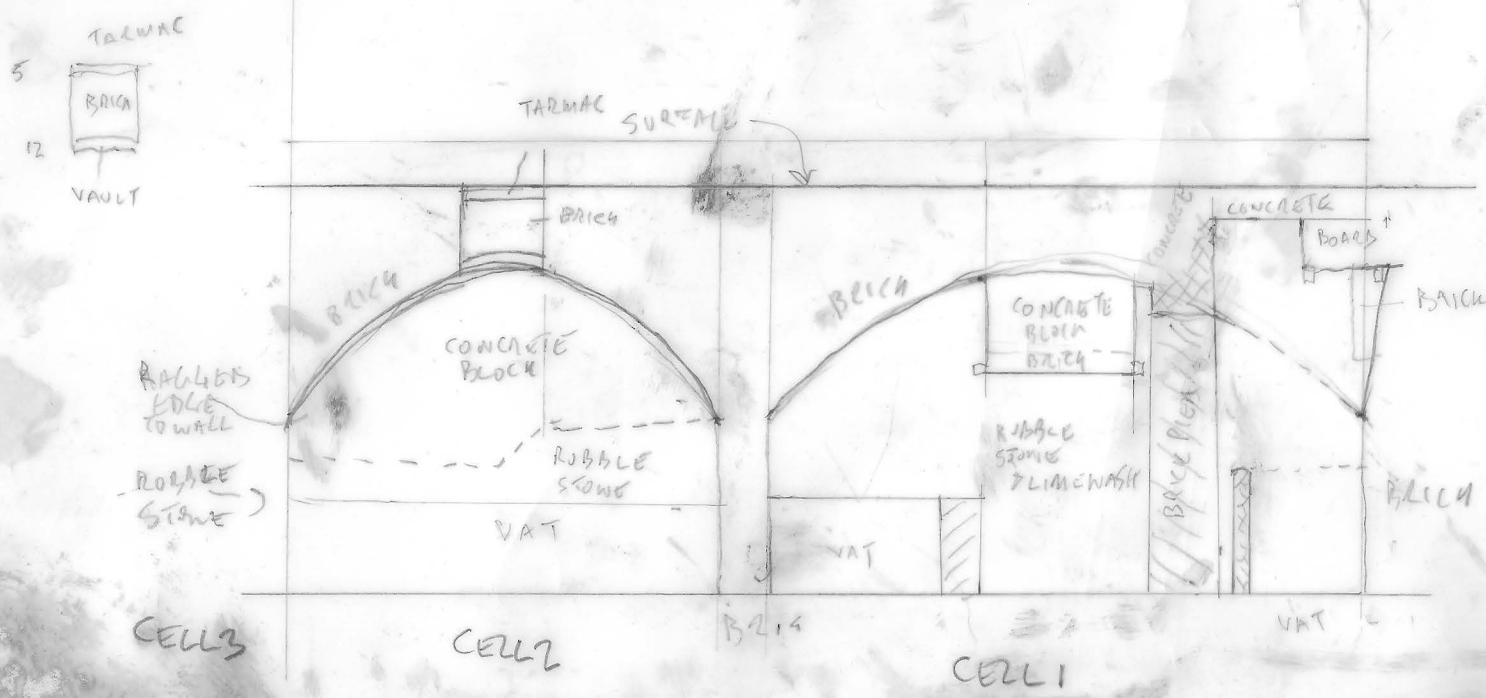

DRAWING 2 WEST-FACING ELEVATION OF CELLARS 1:50 PB 29/6/21

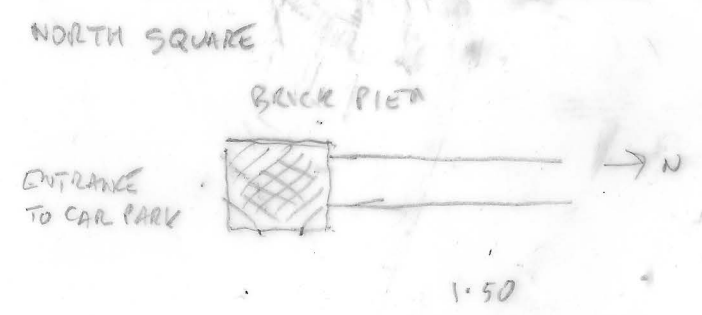

DRAWING 3 LOCATION PLAN OF CELLAR HATCH SCALE 1:50 PB 29/6/21

TERRAIN ARCHAEOLOGY 2021
53552 CORN EXCHANGE EXTENSION


DRAWING 4
PLAN OF OBSERVATIONS
SCALE 1:100 PB 30/6/21

NORTH
SQUARE



WELL SCALE 1:20

W

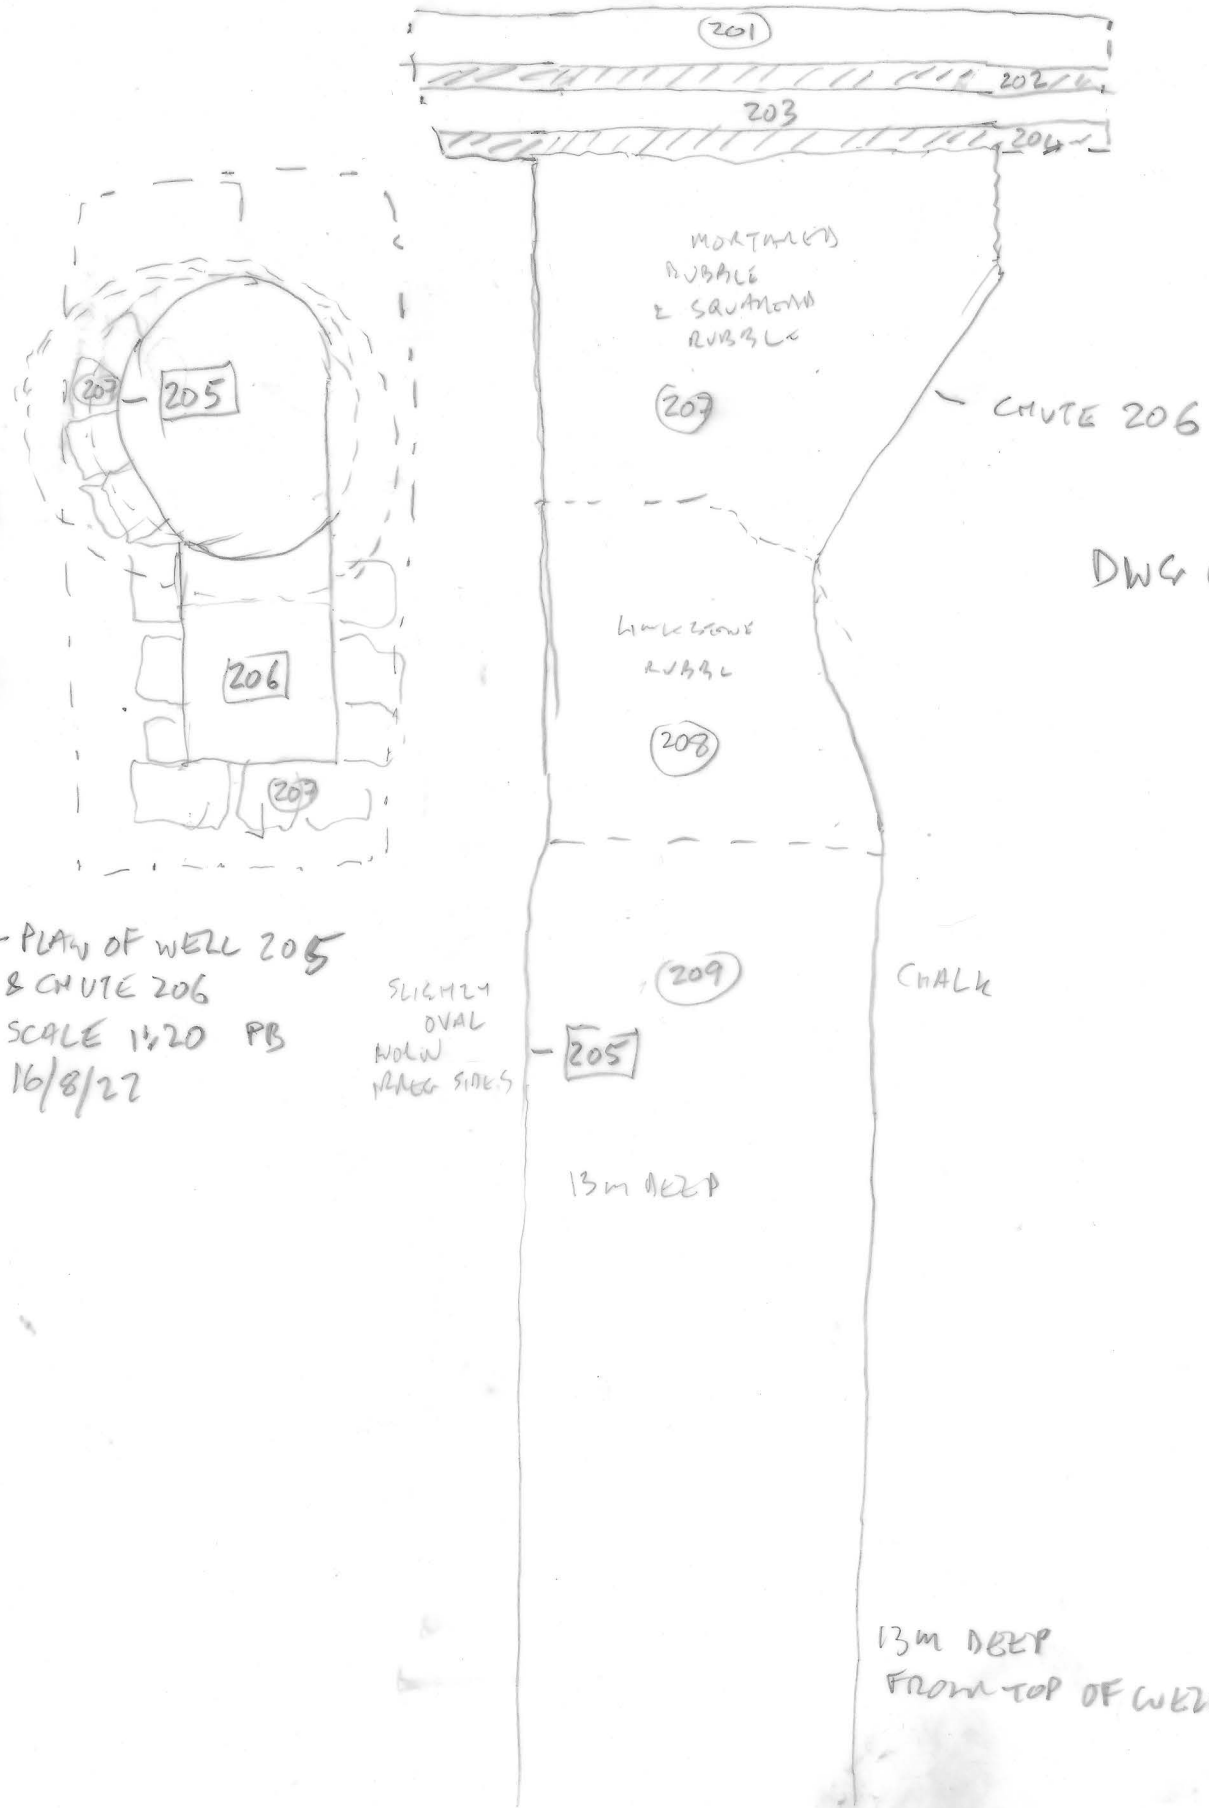

DWG 5 - PLAN OF WELL 205
& CHUTE 206
SCALE 1:20 PB
16/8/22

SLIGHTLY
OVAL
WELL
IRREG SIDES

DWG 6. PROFILE OF
WELL 205 &
CHUTE 206
SCALE 1:20 PB
16/8/22

13m DEEP
FROM TOP OF WELL