

TRENCH RECORDING FORM


SITE NAME <i>Silver Street Reading</i>		SITE CODE <i>SSCS 18</i>		AREA <i>/</i>		TRENCH No. <i>1 1/2</i>	
Length <i>23m</i>		Width <i>1.8m</i>		Ground level (AOD)		Max. depth <i>1.66m</i>	
Plan Nos	Section Nos	Colour photos Film Frames	B & W photos Film Frames	Digital Photos	Co-ordinates ☐ Site Grid ☒ OS		
<i>GPS</i>	<i>/</i>	<i>/</i>	<i>/</i>	<i>103-3535 → 3544</i>			
Context No.	Context type	Description			Dimensions	Context Sheet	
<i>(100)</i>	<i>Layer</i>	<i>Modern made ground: thin layers of various coloured crush, hardcore & gravel. Compact.</i>			<i>0-0.4m</i>	<i>X</i>	
<i>(101)</i>	<i>Deposit</i>	<i>Demolition material: broken red brick & mortar, & metal pipe lengths. Fraggled & unaggled. Fills cellar</i>			<i>0.4-1.66m</i>	<i>X</i>	
<i>[102]</i>	<i>Structure</i>	<i>[102] Loose. Remains of a cellar, made from red brick, inc. brick floor & 2 walls.</i>			<i>0.4- > 1.66m</i>	<i>✓</i>	
<i>(103)</i>	<i>Layer</i>	<i>occupation layer / buried soil: dark greyish-brown sandy silt, with charcoal flecks, CBM & glass. Compact.</i>			<i>0.5-1.4m</i>	<i>X</i>	
<i>[104]</i>	<i>Cut</i>	<i>Post-med. slot trench. Unex. Linear in Plan Elevation</i>			<i>1.8x 0.4m</i>	<i>X</i>	
<i>(105)</i>	<i>Fill</i>	<i>F/o [104]. Same as (103) Linear in Plan, not in elev.</i>				<i>X</i>	
<i>[106]</i>	<i>Cut</i>	<i>PM slot trench. Suc. Unex.</i>			<i>> 2m long</i>	<i>0.5m deep X</i>	
<i>(107)</i>	<i>Fill</i>	<i>F/o [106]. Mid greyish-brown</i>			<i>> 1m deep</i>	<i>X</i>	
FINDS							
Material	Context No.	Qty	Material	Context No.	Qty		
<i>/</i>	<i>/</i>	<i>/</i>	<i>/</i>	<i>/</i>	<i>/</i>		
Registered Artefact No. <i>/</i>			Sample Nos <i>/</i>				
Recorded by: <i>TB</i>		Date <i>5/2/18</i>		Checked by:		Date	

Key

 (102) wall

 additional wall removed during trenching

(103) cut by [104] & [106]

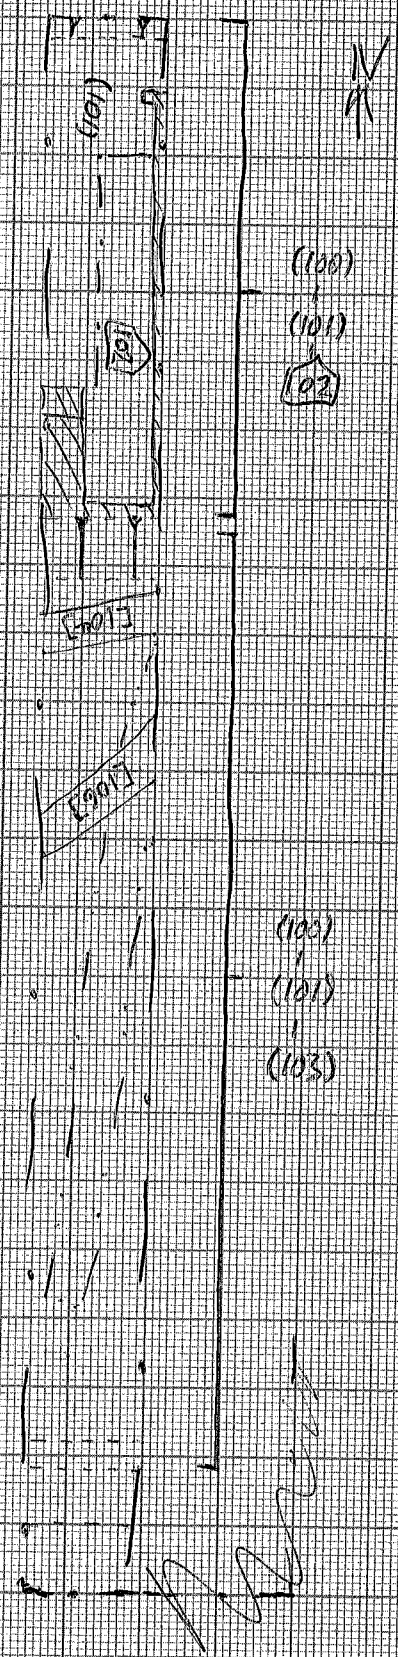

Cotswold
Archaeology

CA/FRM/16

See sheet 1/2 for plan

MASONRY RECORDING SHEET

SITE CODE: SSCS18	Location: TR 1	Grid Ref: /	Type: Wall & floor (as cellar)	Context No. 102		
WALL:						
1. Materials	1. Red brick, uncracked					
2. Size of materials	2. No sagely accessible samples					
3. Stone finish/coursing	3. Ashlar					
4. Brick bond	4. English Garden Wall; 3x header, 1x stretcher (wall); stretcher (floor)					
5. Form	5. Walls & floor					
6. Direction of face(s)	6. West					
7. Bonding Material	7. sand-based mortar					
8. Other comments						
Plan No: GPS	Section No: /	Lgth: 6.3m	Width: > 1.8m	Hgt/Depth: > 1.46m		
Stratigraphic Matrix						
			(101)			
This context			(102)			
		(103)				
Physical relationships						
Earlier	Covered by: (101)	Contemporary	Feature Label: /	Later than	Covers: /	
	Cut by: /		Includes: /		Cuts: (103)	
	Butted by: /		Same as: /		Butts: /	
Interpretation and discussion:			Internal	External	Structural	Other
Two walls and a floor of a cellar. Other walls may remain beyond the trench. Interior of cellar filled with (101). Depth not established beyond cellar floor						
Provisional date: Late post-medieval/early modern						
Samples:						
Petrological: /			Regular bricks: /			
Mortar: /			Other bricks: /			
Finds: (specify) /			Worked stone: /			
Completed by: TR		Date: 5/2/18	Checked by:		Date:	

Context No.


102

Sketch of Profile/Plan

W-7 sec. of

102

N.T.S.

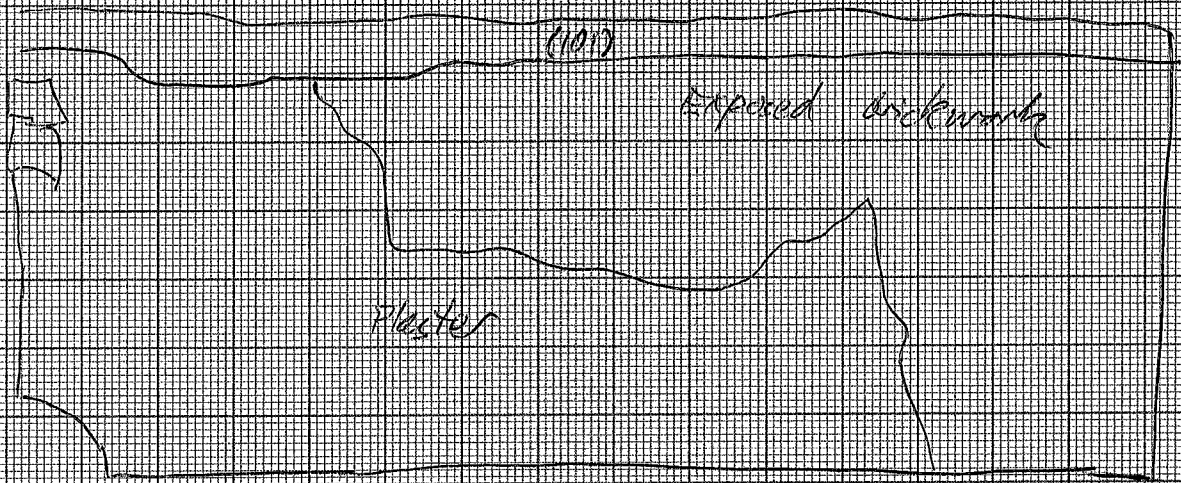

Levels

OD Highest:

OD Lowest:

OD Others

Other Information

Plan: see TR 1 sheet.

Site Book References

Photo (film and photo number)

Digital: 103-3537 → 39, 3543, 44

Black and White: /

Colour: /

Checked interpretation:

Basic Interpretation:

Basic Process:

Team




201



202



Modern
Cable

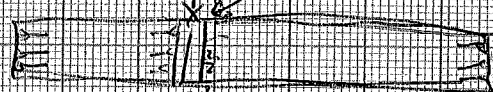

Site (camp)

Site
Entrance

Houses

Cotswold
Archaeology

CA/FRM/16

Crum Street



302

(301)

(303)

Silver Street



MAJORITY

CONTEXT RECORDING SHEET

SITE CODE: SSC518		Location: T/3		Grid Ref:		Type: STRUCTURE		Context No. 302					
DEPOSIT:						CUT:							
1. Colour						1. Shape in plan							
2. Composition/Particle size						2. Corners							
3. Compaction						3. Sides							
4. Inclusions						4. Base							
5. Horizon clarity						5. Orientation							
6. Contamination risk						6. Other comments							
7. Methods and conditions						Draw profile overleaf							
8. Other comments													
1) RED SLICK UNFILLED													
2) NO SIGNIFICANT													
3) NOT SEEN													
4) ENGLISH CLAY													
5) W/TH													
6) NOT N/SE													
7) NO VISIBLE MISTAKE													
Plan No: MA		Section No: MA		Lgth: 3.2m		Width: 0.5m		Thickness/Depth: 1m					
Stratigraphic Matrix													
300													
This context 302													
Earlier	Covered by: 300			Contemporary	Physical relationships			Later than	Covers:				
	Filled by:				Feature Label:				Fill of:				
	Cut by:				Includes:				Cuts:				
	Butted by:				Same as:				Butts:				
Interpretation and discussion:						Internal		External		Structural		Other	
POSSIBLE PORTUGAL-MODERN BASINMENT CLAY LAYER NOT FULLY RECORDED DUE TO INDESTRUCTIBLE & QUICKLY BACKFILLED TRENCH													
Provisional date: MODERN													
Registered Artefacts:						Finds None ☒ Pot ☐ Bone ☐ CBM ☐ Flint ☐ Metal ☐ Glass ☐ Wood ☐							
Environmental Samples:						Specify anything not below							
Completed by: AH				Date: 7/2/18				Checked by:				Date:	

Cotswold Archaeology

Context No.

Sketch of Profile/Plan

See Trench sheet
for plan

Levels

OD Highest:

OD Lowest:

OD Others

Other Information

Site Book References

Photo (film and photo number)

Digital:

Black and White:

Colour:

Checked interpretation:

Basic Interpretation:

Basic Process:

DIGITAL PHOTOGRAPHIC REGISTER

Site Code: **SSCS18**

Project No: **770573**

Film Type: **DIGITAL**

Frame No:	Description:	Name:	Date:
103-3526	ID SHOT.	AH	5/2/18
103-3527	Pre ex Tr3	"	
103-3528	Pre ex Tr2 view to west	"	
103-3529	Pre ex Tr1	"	
103-3530	General shot of site	"	
103-3531	" " " "	"	
103-3533	Pre ex Tr2 view to east	"	
103-3534	General shot of site	"	
103-3535	WORKING SHOT Tr1	"	
103-3536	" " Tr1	"	
103-3537	Tr1 view to SE wall & cellar.	"	
103-3538	" " " " 1m scale	"	
103-3539	" " " " showing base of cellar	"	
103-3540	W → sec. TR1, mid-trench	TB	
103-3541	" "	"	
103-3542	N → TR1 post-ex	"	
103-3543	S → TR1 post-ex	"	
103-3544	SE → TR1 post-ex	"	
103-3545	SE → TR1 TR1 General SHOT	AH	5/2/18
103-3546	" "		
103-3547	TR1 dirt fill		
103-3548	TR3 view to southeast		5/2/18
103-3549	" view to south		
103-3550	TR3 ^{SECTION} WORKING SHOT		
103-3551	" "		
103-3552	TR3 SECTION SHOT		
103-3553	WORKING SHOT		
103-3554	" "		
103-3555	" "		
103-3556	N facing SECTION Tr2		
103-3557	WORKING SHOT		
103-3558	E → TR2 post-ex	TB	
103-3559	NW → " "	"	
103-3560	" " "	"	
103-3561/62	Tr2 East facing	AH	8/2/18

Sheet **1** of **1**

103-3563 Tr2 West facing
103-3564 Backfill of TR2

