

Figure 2  
Overall Site Plan: Area A and Area D  
Inset 1:20000, Plan 1:2500 at A3

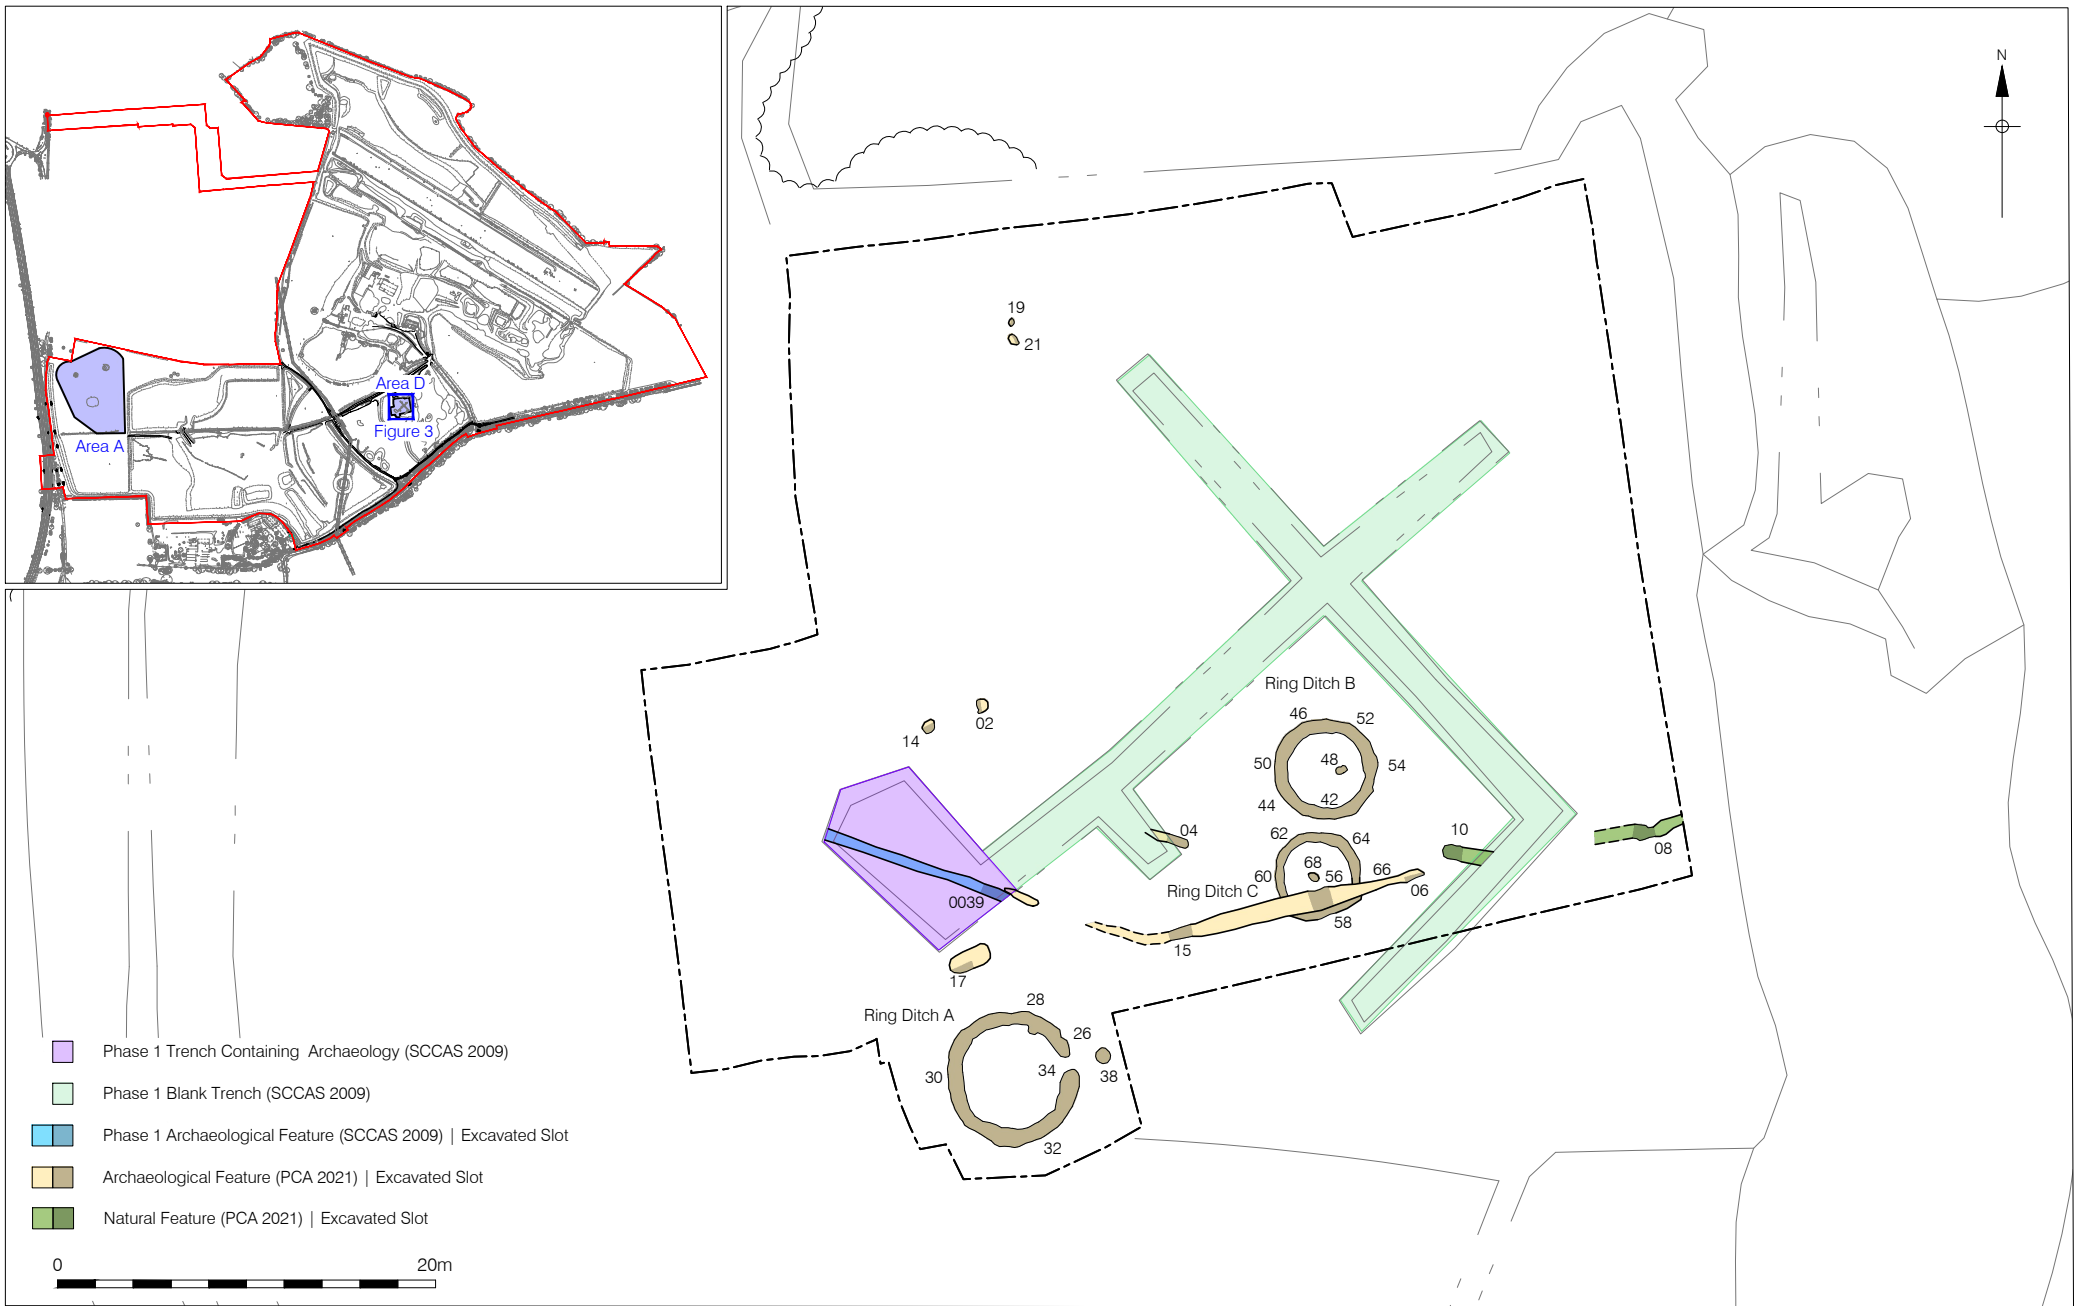


Figure 3  
 Detailed Site Plan of Area D  
 Inset 1:20000, Plan 1:400 at A4

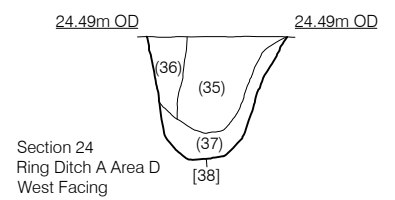
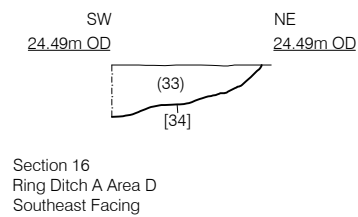
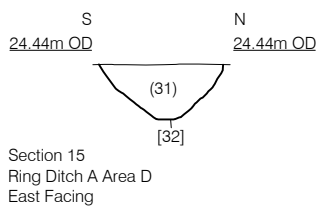
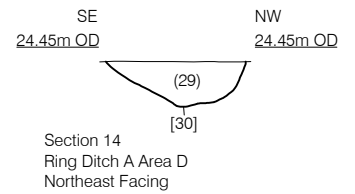
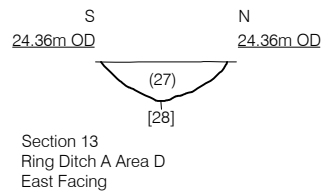
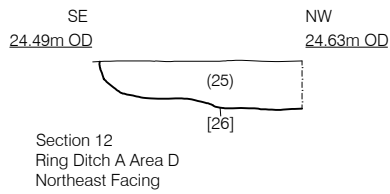
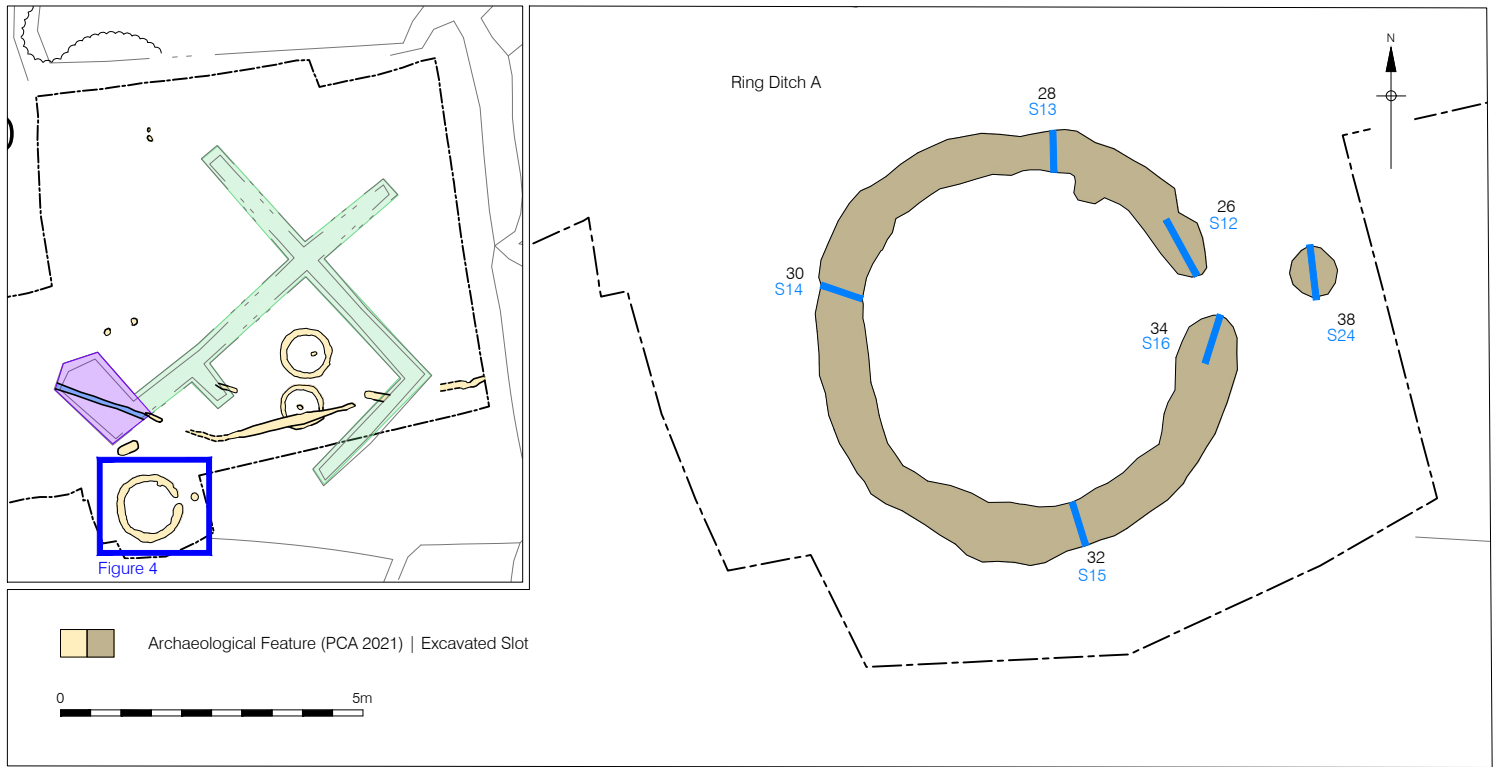


Figure 4  
Plan of Ring Ditch A and Sections  
Inset 1:800, Plan 1:125, Section 1:40 at A4

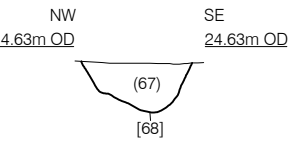
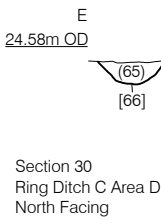
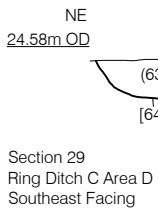
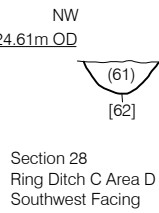
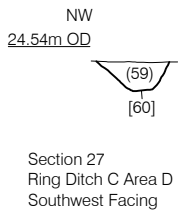
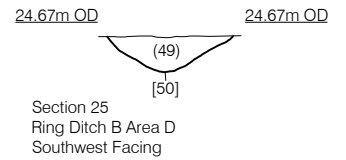
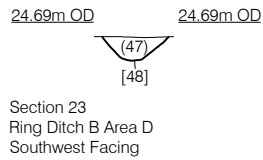
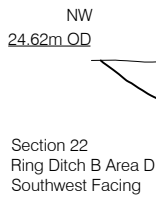
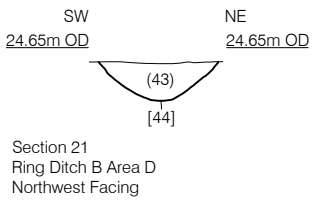
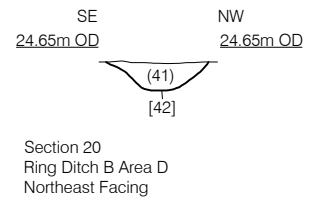
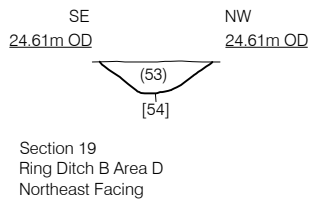
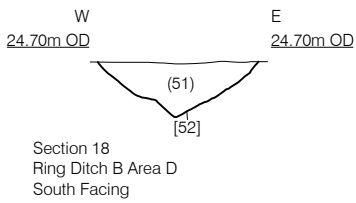
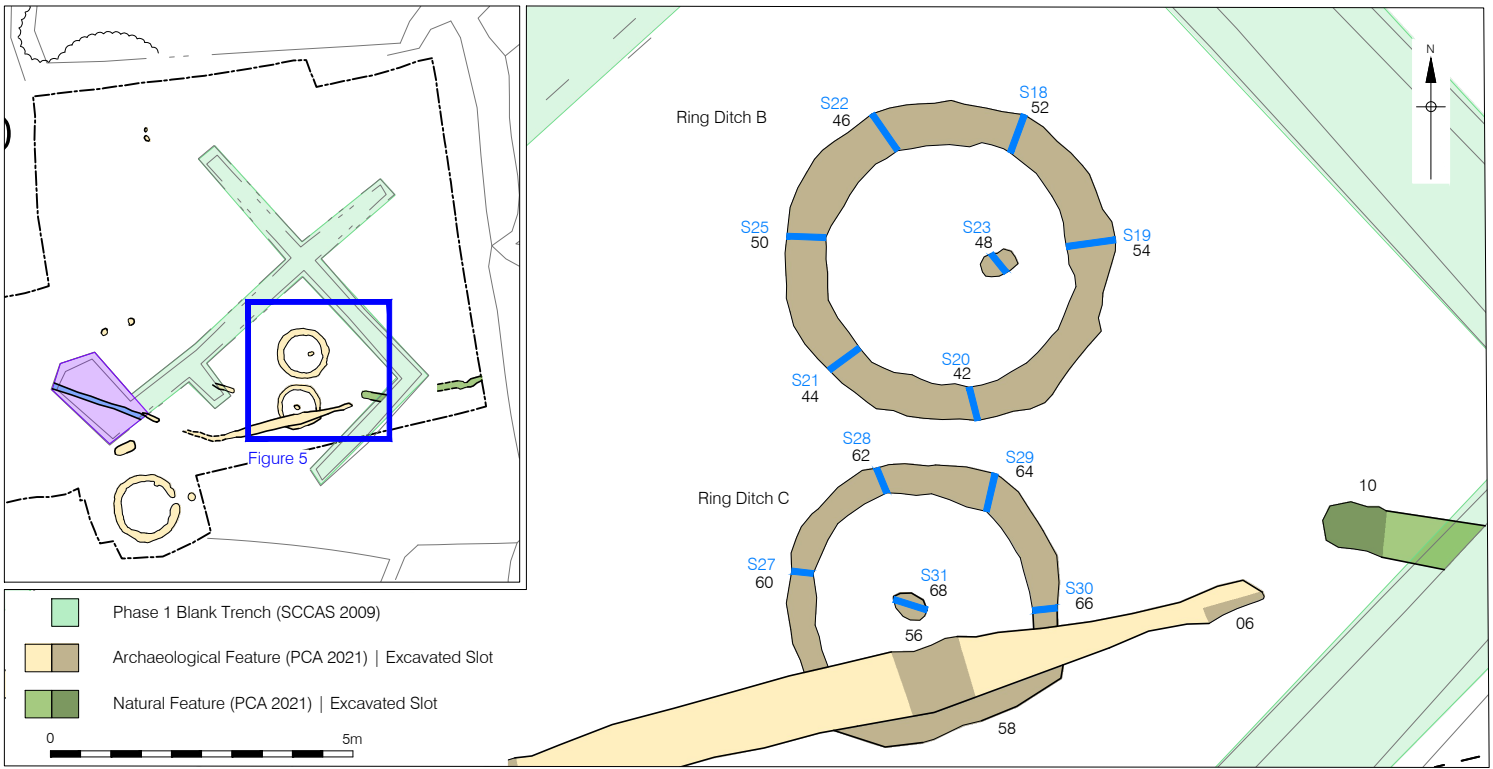


Figure 5  
Plan of Ring Ditch B and Ring Ditch C and Sections  
Inset 1:800, Plan 1:125, Section 1:40 at A4

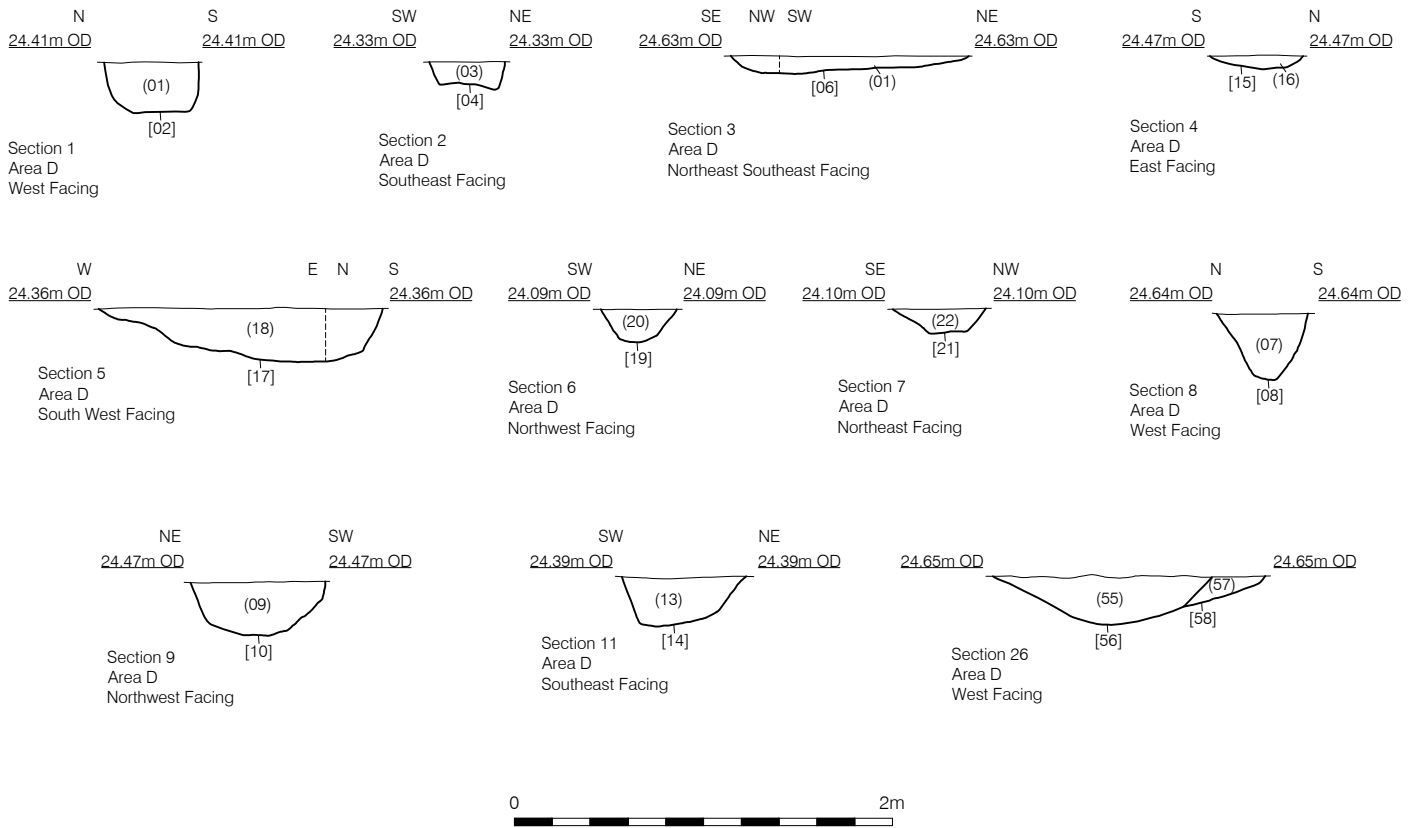
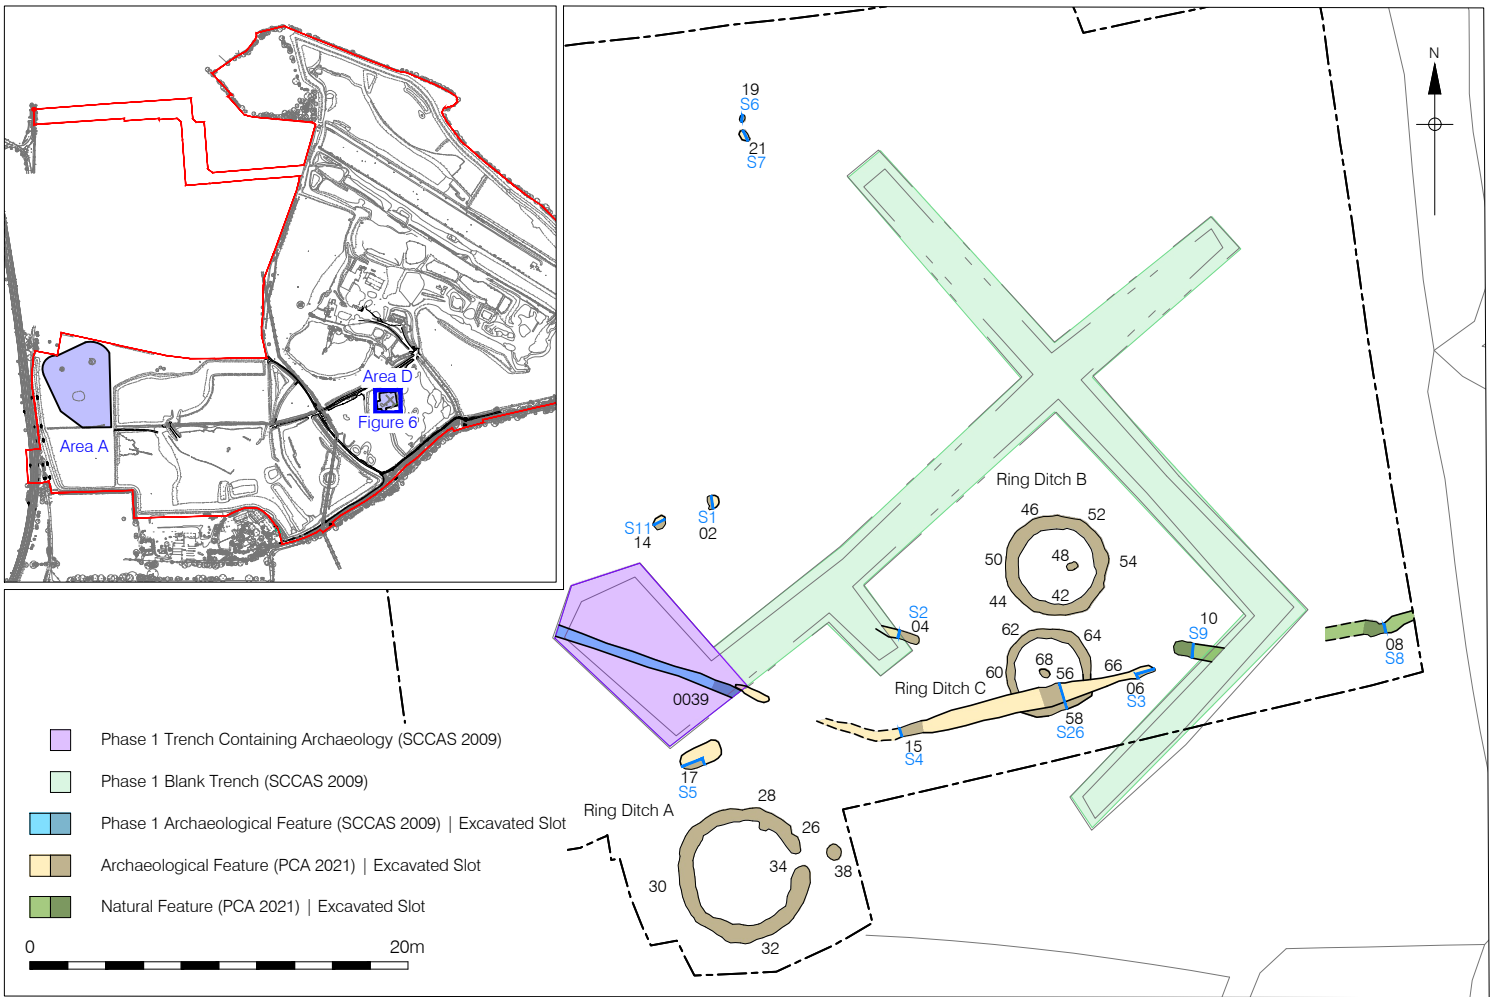


Figure 6  
Plan of Area D and Sections  
Inset 1:20000, Plan 1:400, Section 1:40 at A4

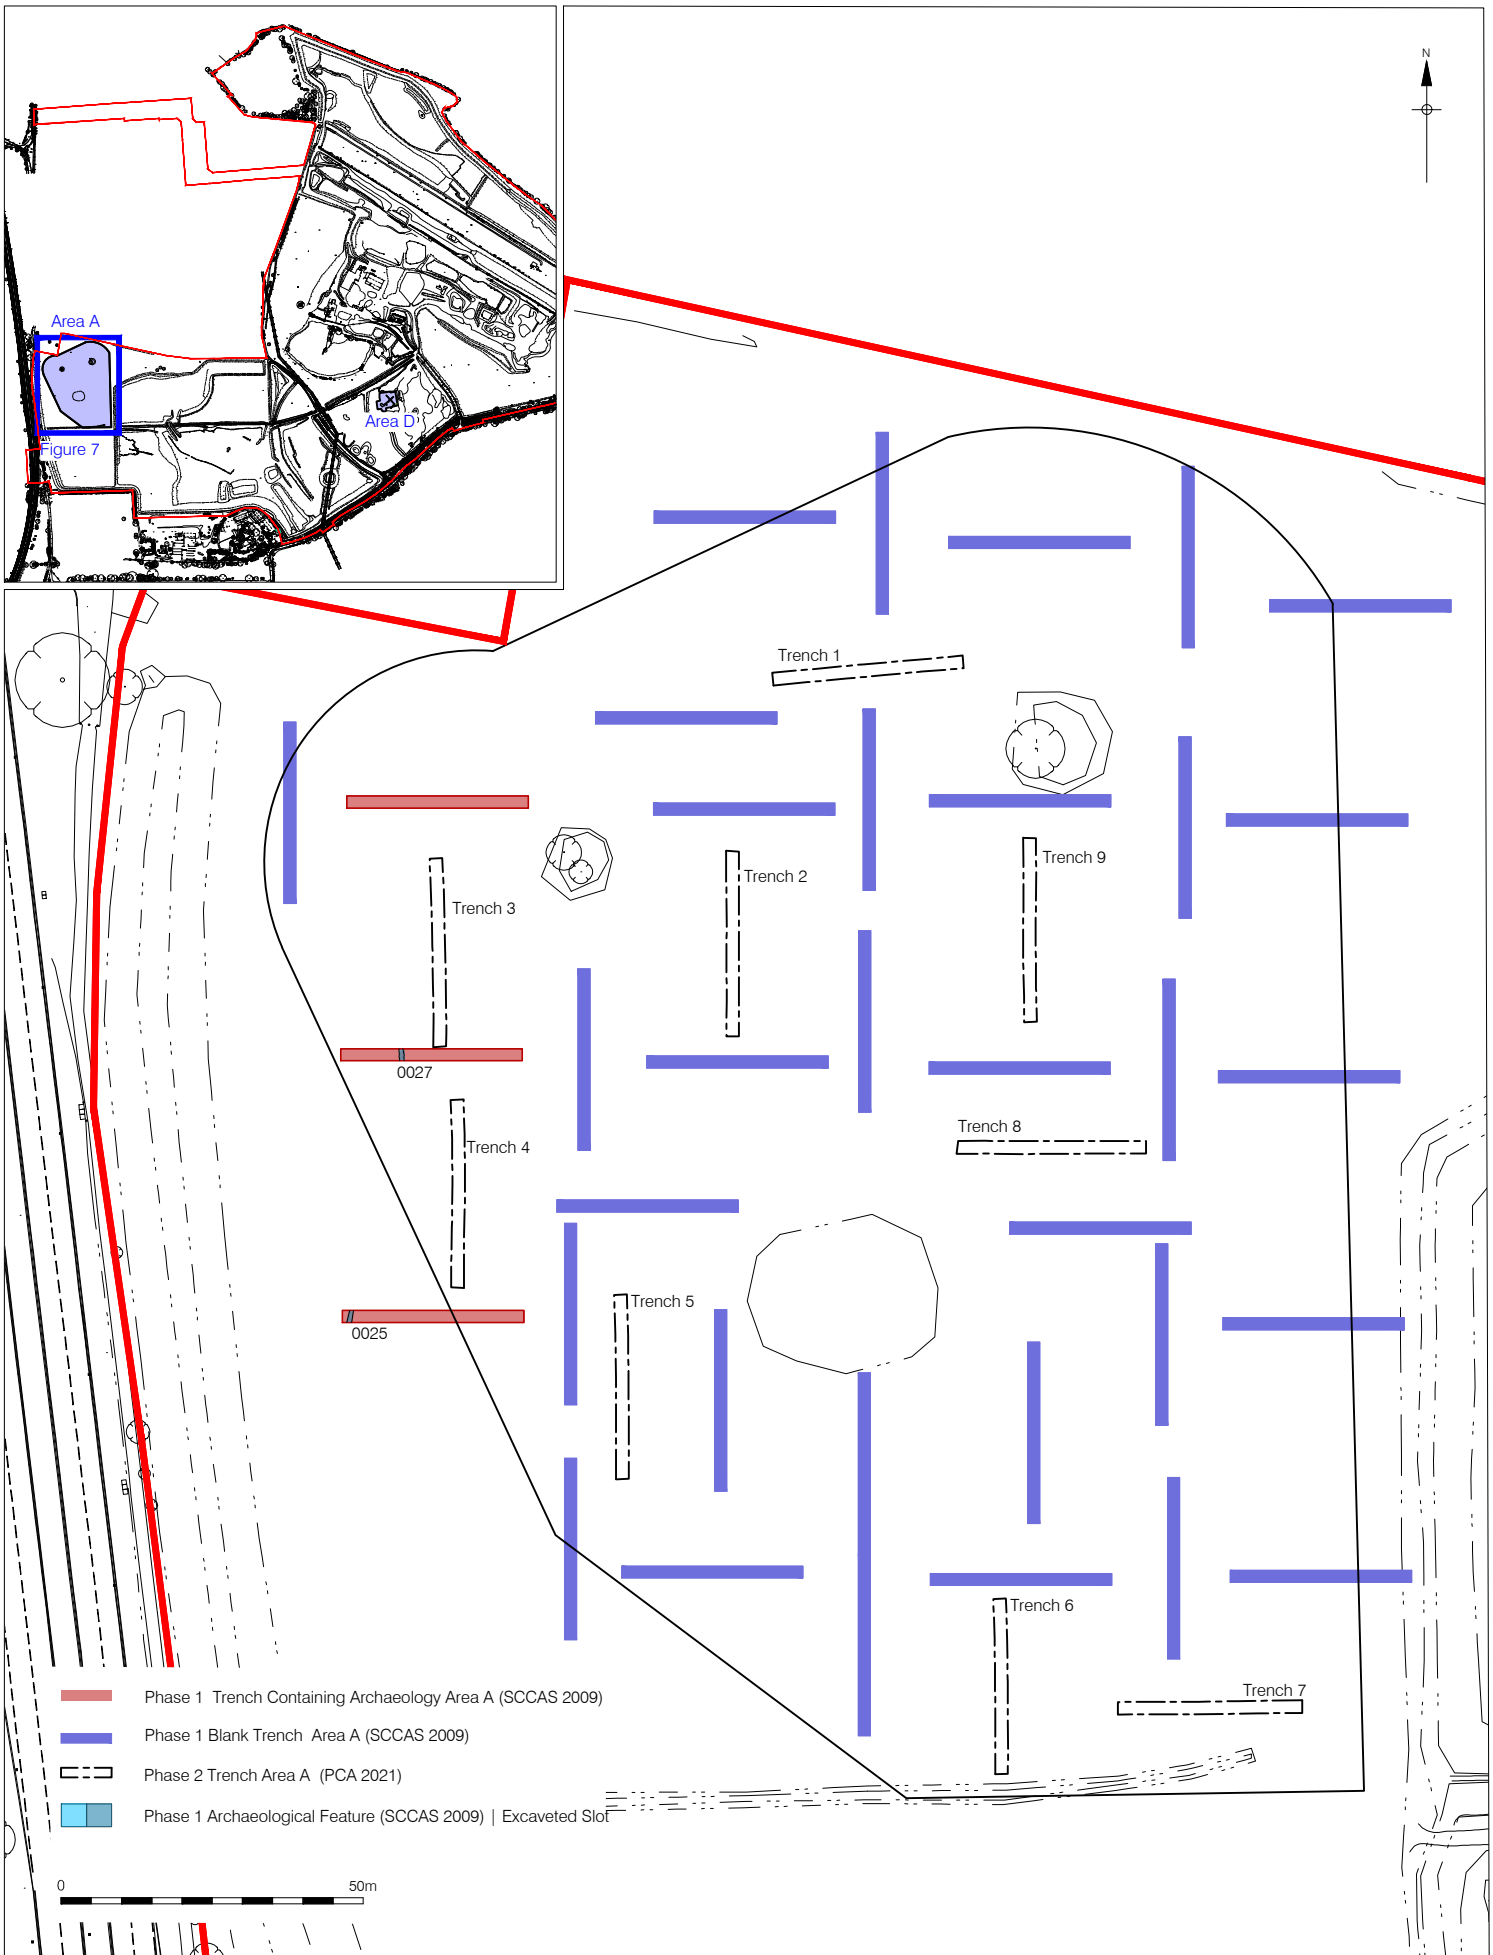


Figure 7  
Plan of Area A  
Inset 1:20000, Plan 1:1250 at A4