





72061  
 MKE 051 / MKE20  
 SE TACKING SECTION OF POSSIBLE PN (E01005)  
 DRW # 001003  
 KWM 23.7.20 1:10

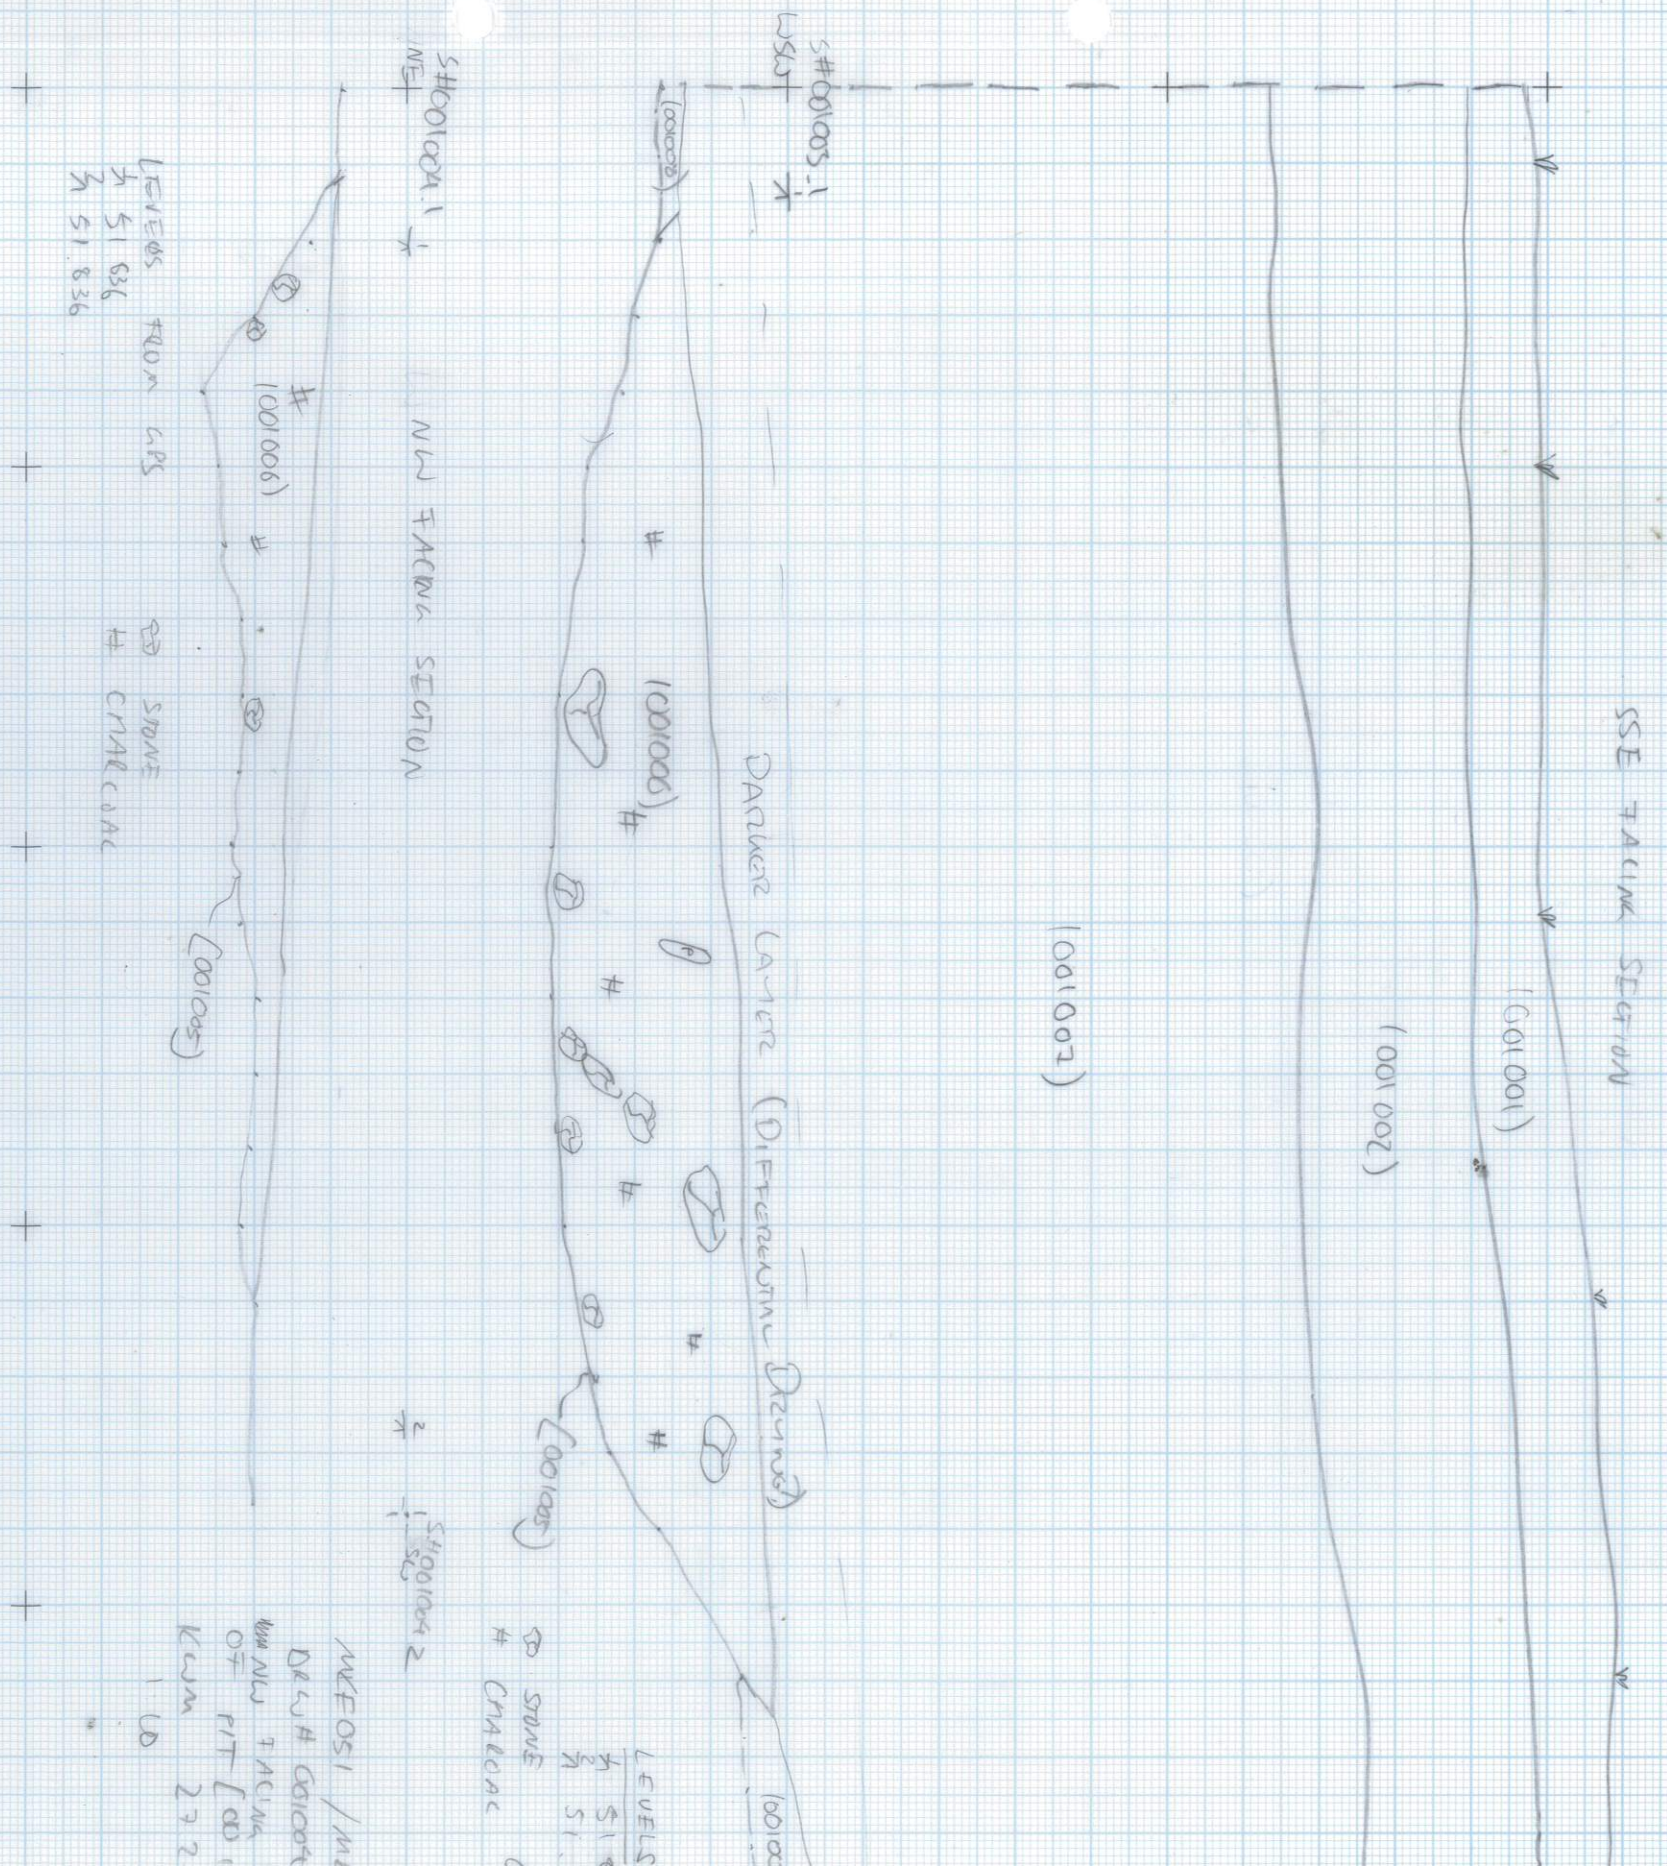

PLAN / SECTION No. S#001003, S#001004  
 DRAWN BY KWM  
 CHECKED BY JF 19/12/20  
 DATE 22.7.20  
 SCALE 1:10

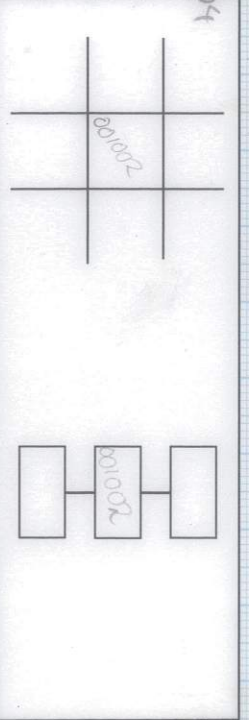

NOTES

borderarchaeology.com


SITE MKE 051 / MKE20

MCE 051 / MCE 20  
 TRENCH PROFILE OF TR 001  
 DRAW # 001005  
 CWM 30.7.20

SKETCH SECTION

1:20

ST# 001005.1  
 15.5.20

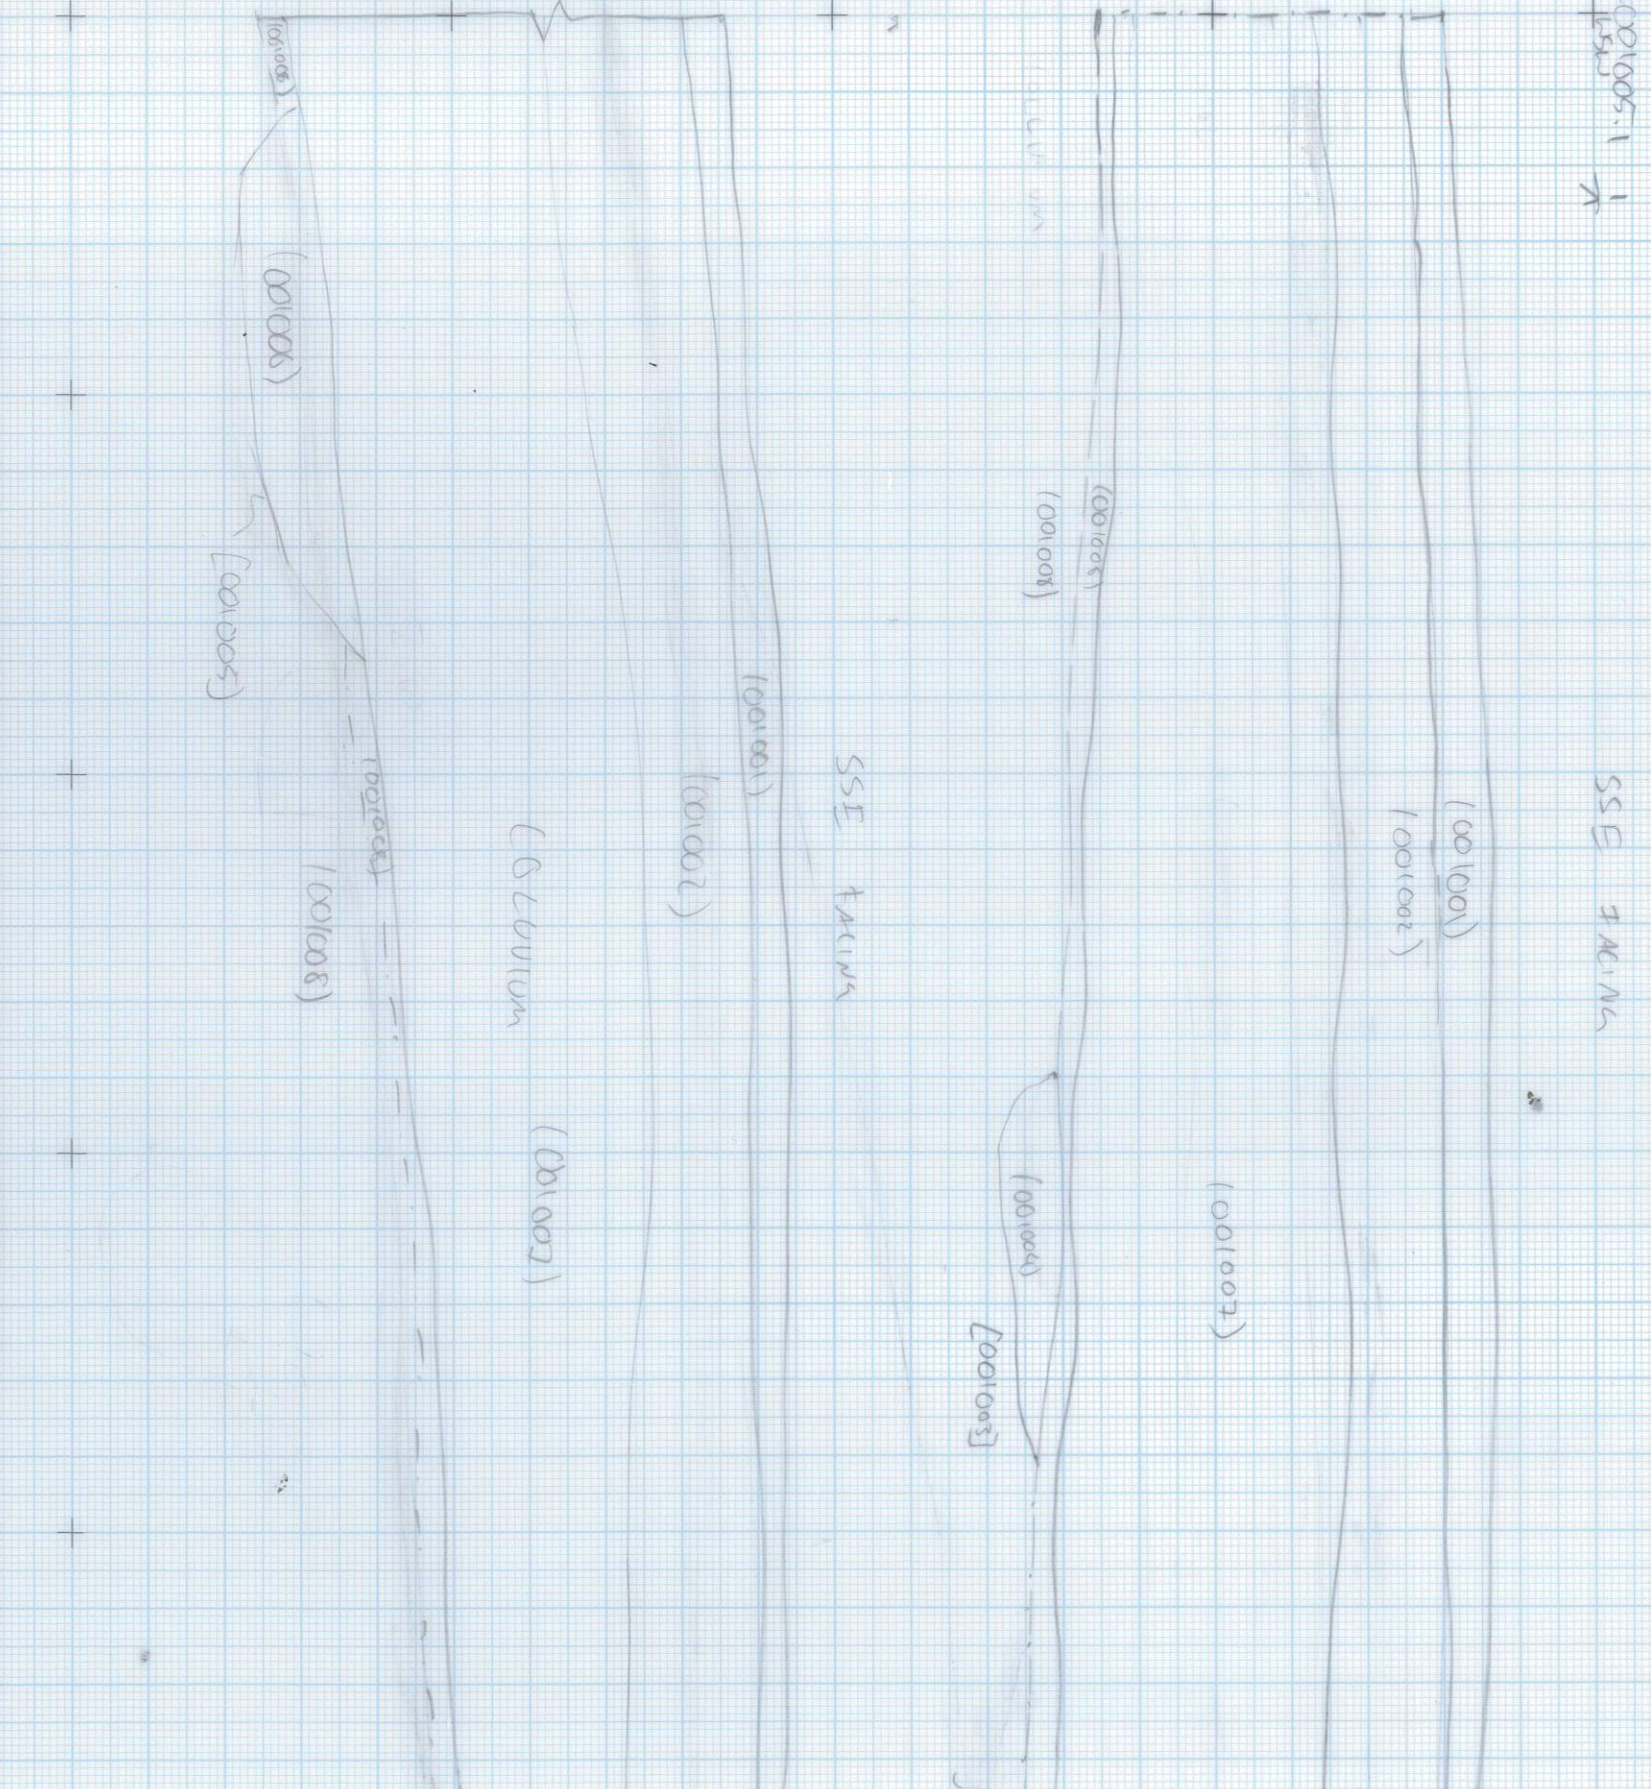

PLAN / SECTION No 5 # 001005  
 DRAWN BY CWM  
 CHECKED BY  
 DATE 30.7.20  
 SCALE 1:20


	(001003)	(001004)	

NOTES

SITE MCE 051 / MCE 20

MKE 051 / MKE 220  
 RENOV PROJECT OF TR 001  
 DRAW 30.7.20 1:20

LEVELS FROM GPS  
 N 52.770  
 N 52.770

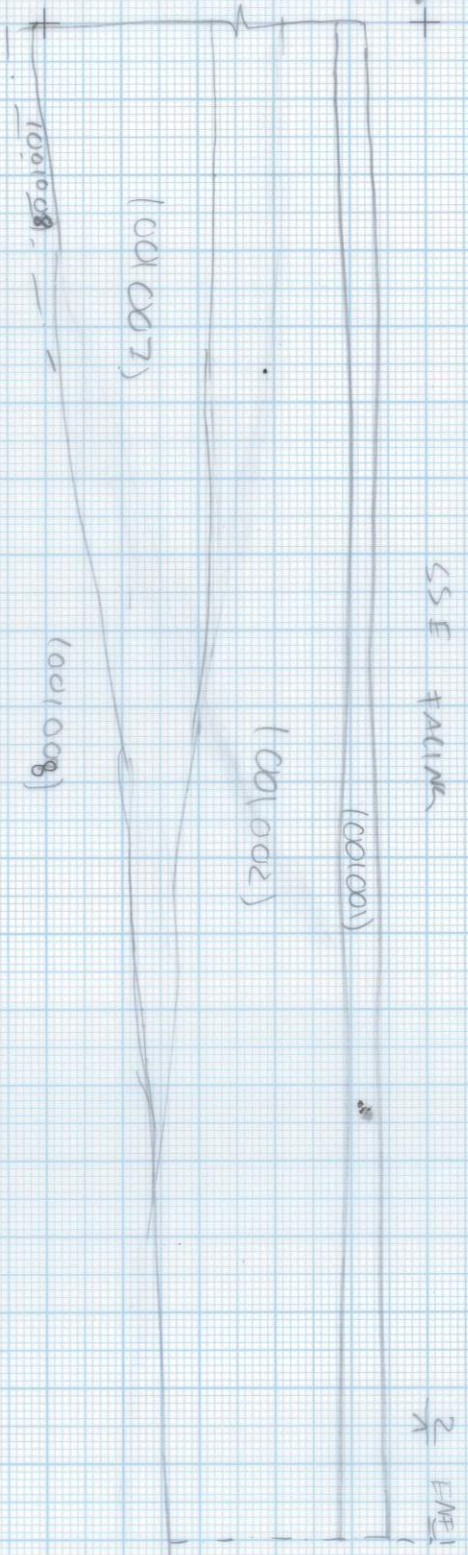

S# 0010052


PLAN / SECTION No	S# 001005
DRAWN BY	KWM
CHECKED BY	
DATE	30.7.20
SCALE	1:20

	001003	001004	

NOTES
-------

SITE MKE 051 / MKE

MWE 051 / MWE 20  
 11 002 SECTION OF DITCH (002005)  
 DRAWN BY KUM 27.7.20 1:10

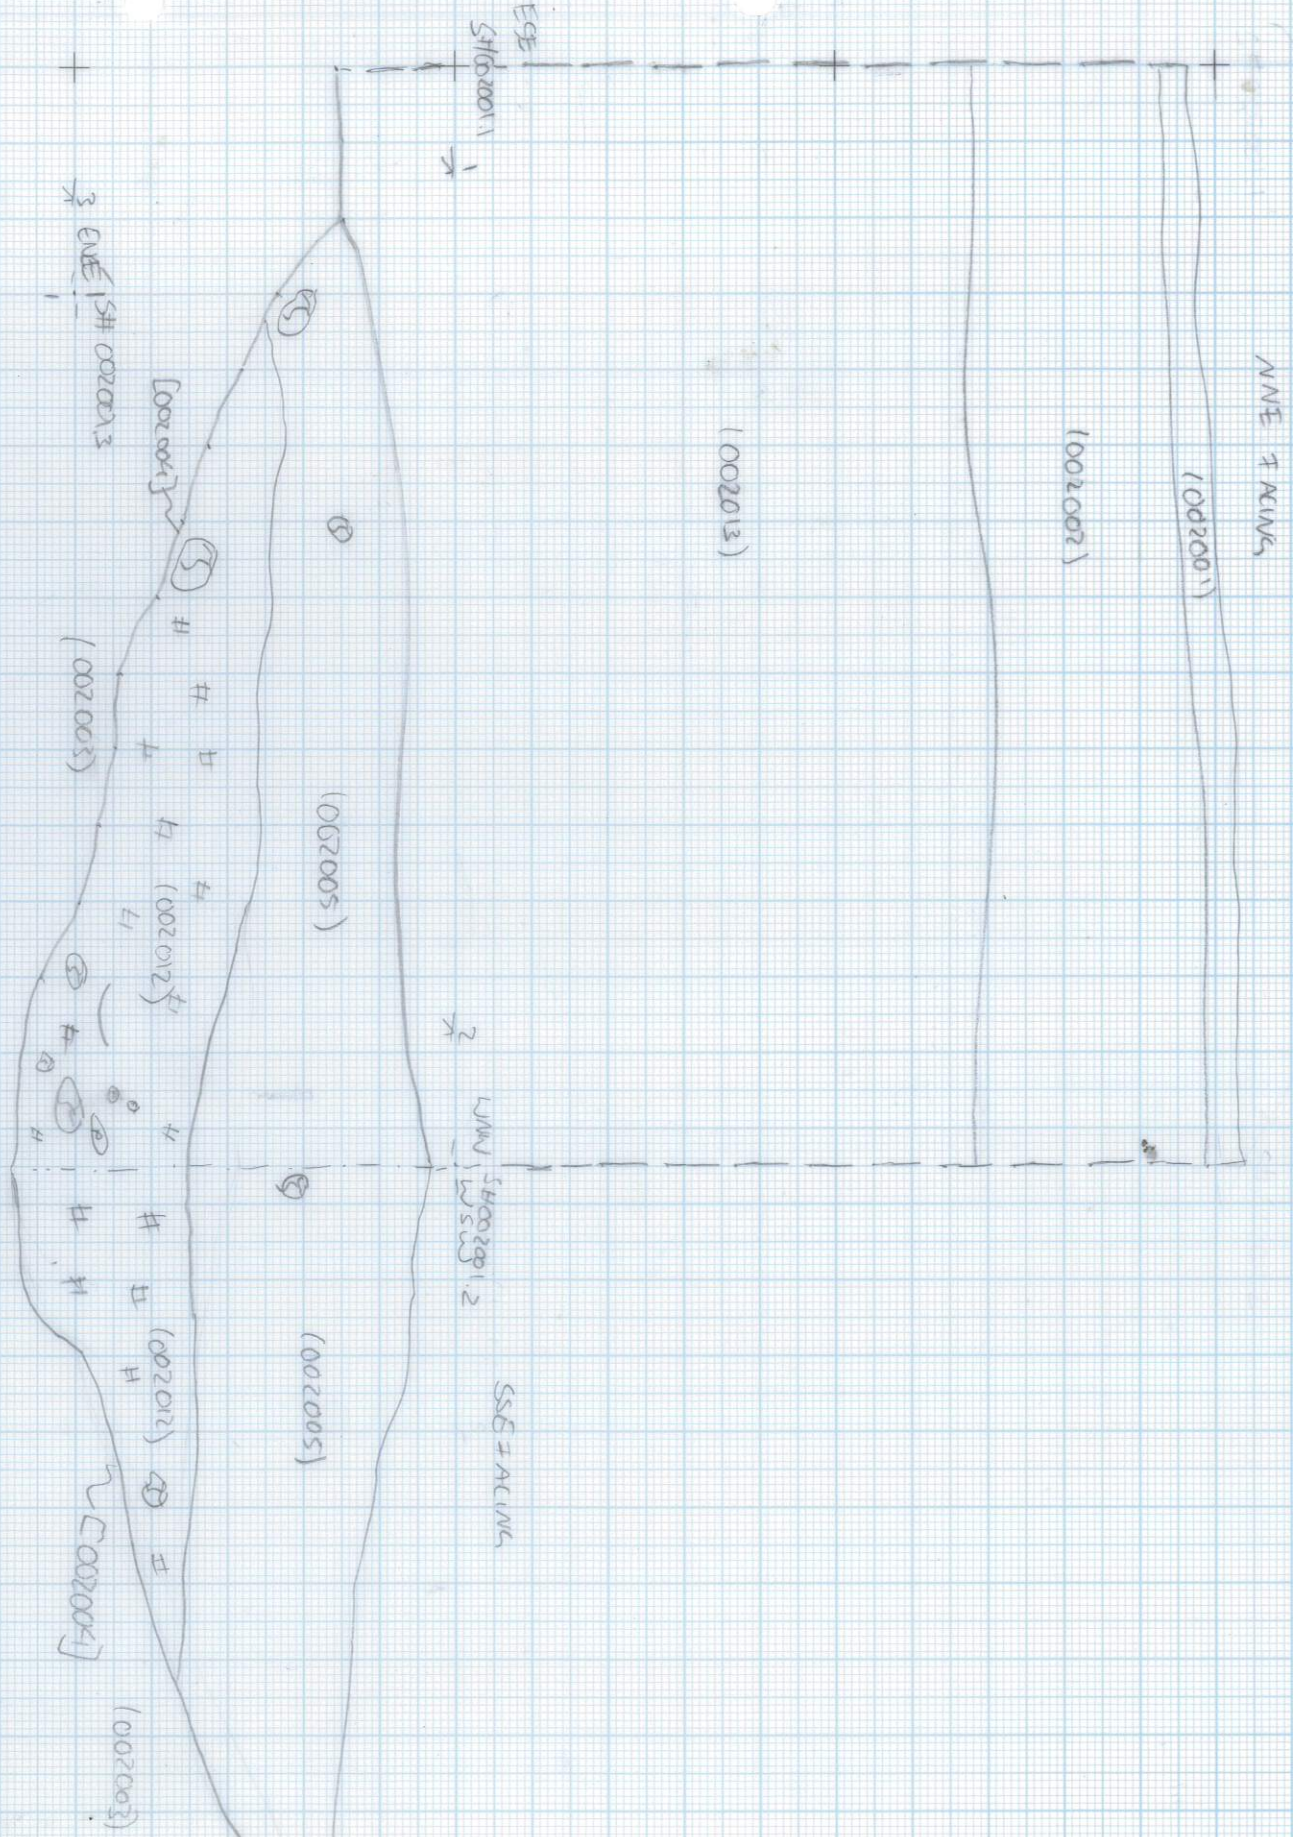


LEVELS FROM GPS  
 51.300  
 51.300  
 51.300

PLAN / SECTION No. 5# 002001  
 DRAWN BY Kum  
 CHECKED BY SF 19/8/20  
 DATE 27.7.20  
 SCALE 1:10


NOTES

SITE MWE 051 / MWE

NLE 051 / MLE20  
 TA 062  
 NNE TAKIMA SECTION OF RING GUITY [002006]  
 KLM 29.7.20 1:10  
 DW# 002002

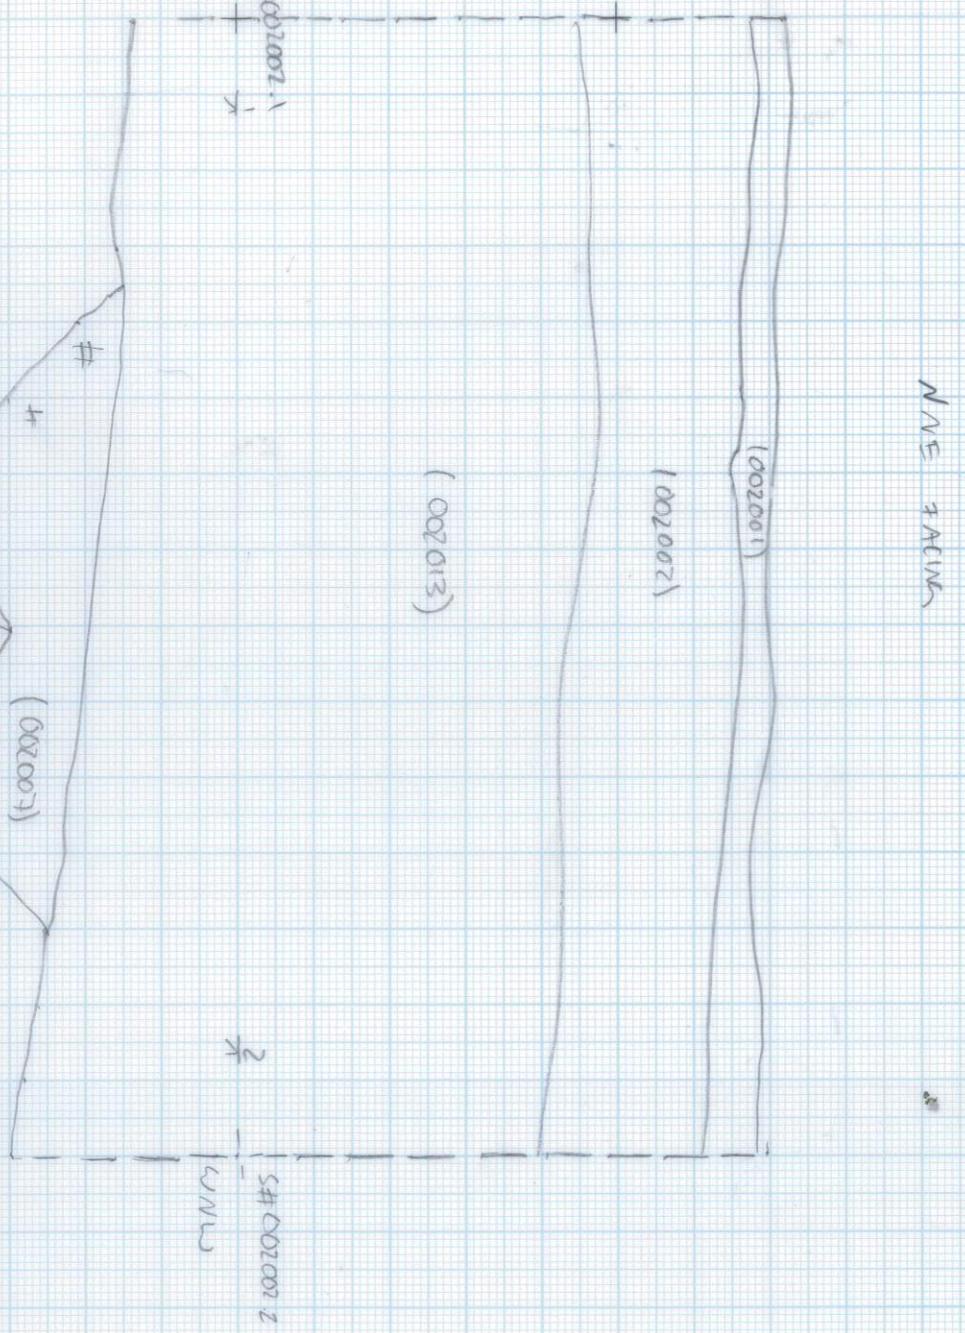

LEVELS FROM GPS  
 1 51.645  
 2 51.649

STONE  
 CHARACTER

PLAN / SECTION No. S# 002002  
 DRAWN BY KLM  
 CHECKED BY SF 19/18/20  
 DATE 29.7.20  
 SCALE 1:10


002002	
002002	

NOTES

SITE NLE 051 / MLE


ME 051 / ME 20  
 T0002  
 SSE TACING SECTION OF LINA GUICHY [002006]  
 D/W # 002003  
 LWM 27.7.20 1:10

S# 002003.1 SSE TACING  
 S# 002003.2

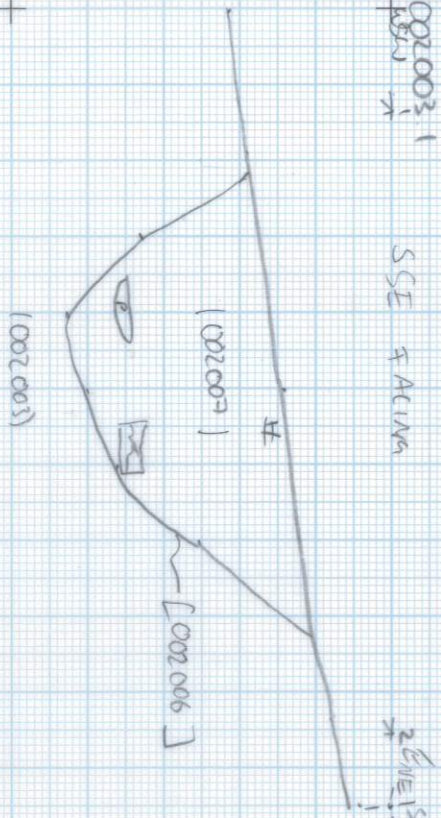

LINA S IQUIN GPS  
 7.051.549  
 7.051.549  
 H CHALCON  
 @ POT SHELD  
 @ STONE

PLAN / SECTION No.	S# 002003
DRAWN BY	LWM
CHECKED BY	SE 19/8/20
DATE	27.7.20
SCALE	1:10

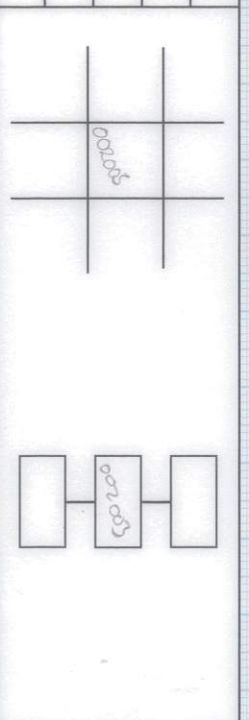


NOTES


borderarchaeology.com

SITE ME 051 / ME

M/E 051 / M/E 20  
 TR 002  
 DRAW # 002004  
 RUNNING SECTION OF RIVER GULLY [002008] = [002006]  
 DRAWN 31.7.20  
 SCALE 1:10

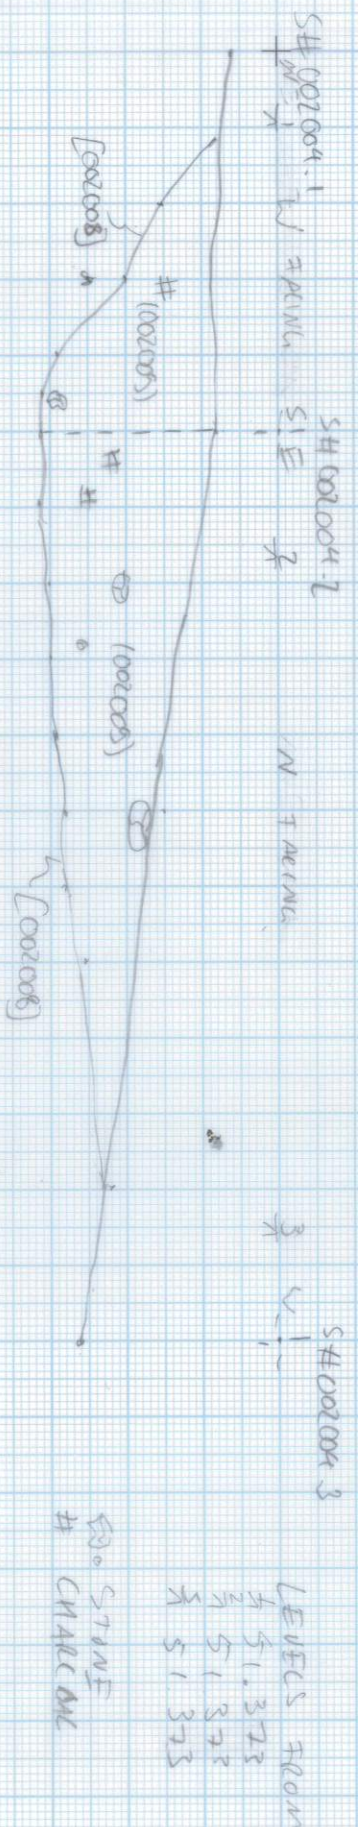


M1  
 M/E 051 / M/E 20  
 TR 002  
 DRAW # 002005  
 RUNNING SECTION OF RIVER GULLY [002010]  
 DRAWN 31.7.20  
 SCALE 1:10

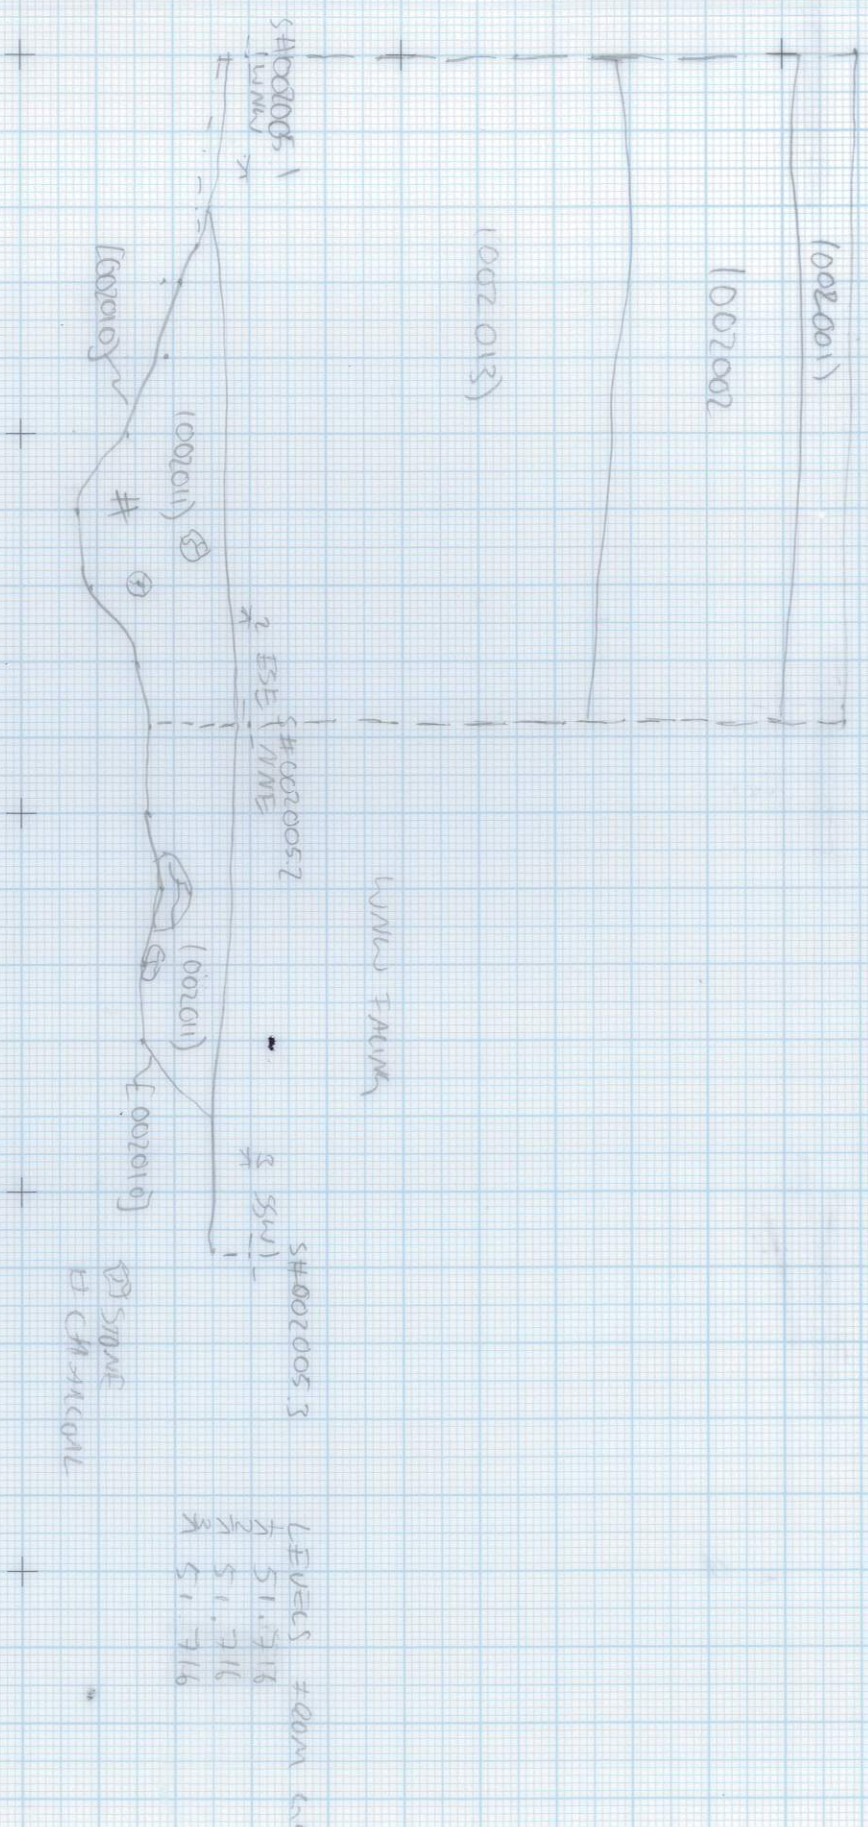

PLAN / SECTION No.	S# 002004 / S# 002005
DRAWN BY	LCWM
CHECKED BY	SF 19/8/20
DATE	31.7.20
SCALE	1:10


NOTES	

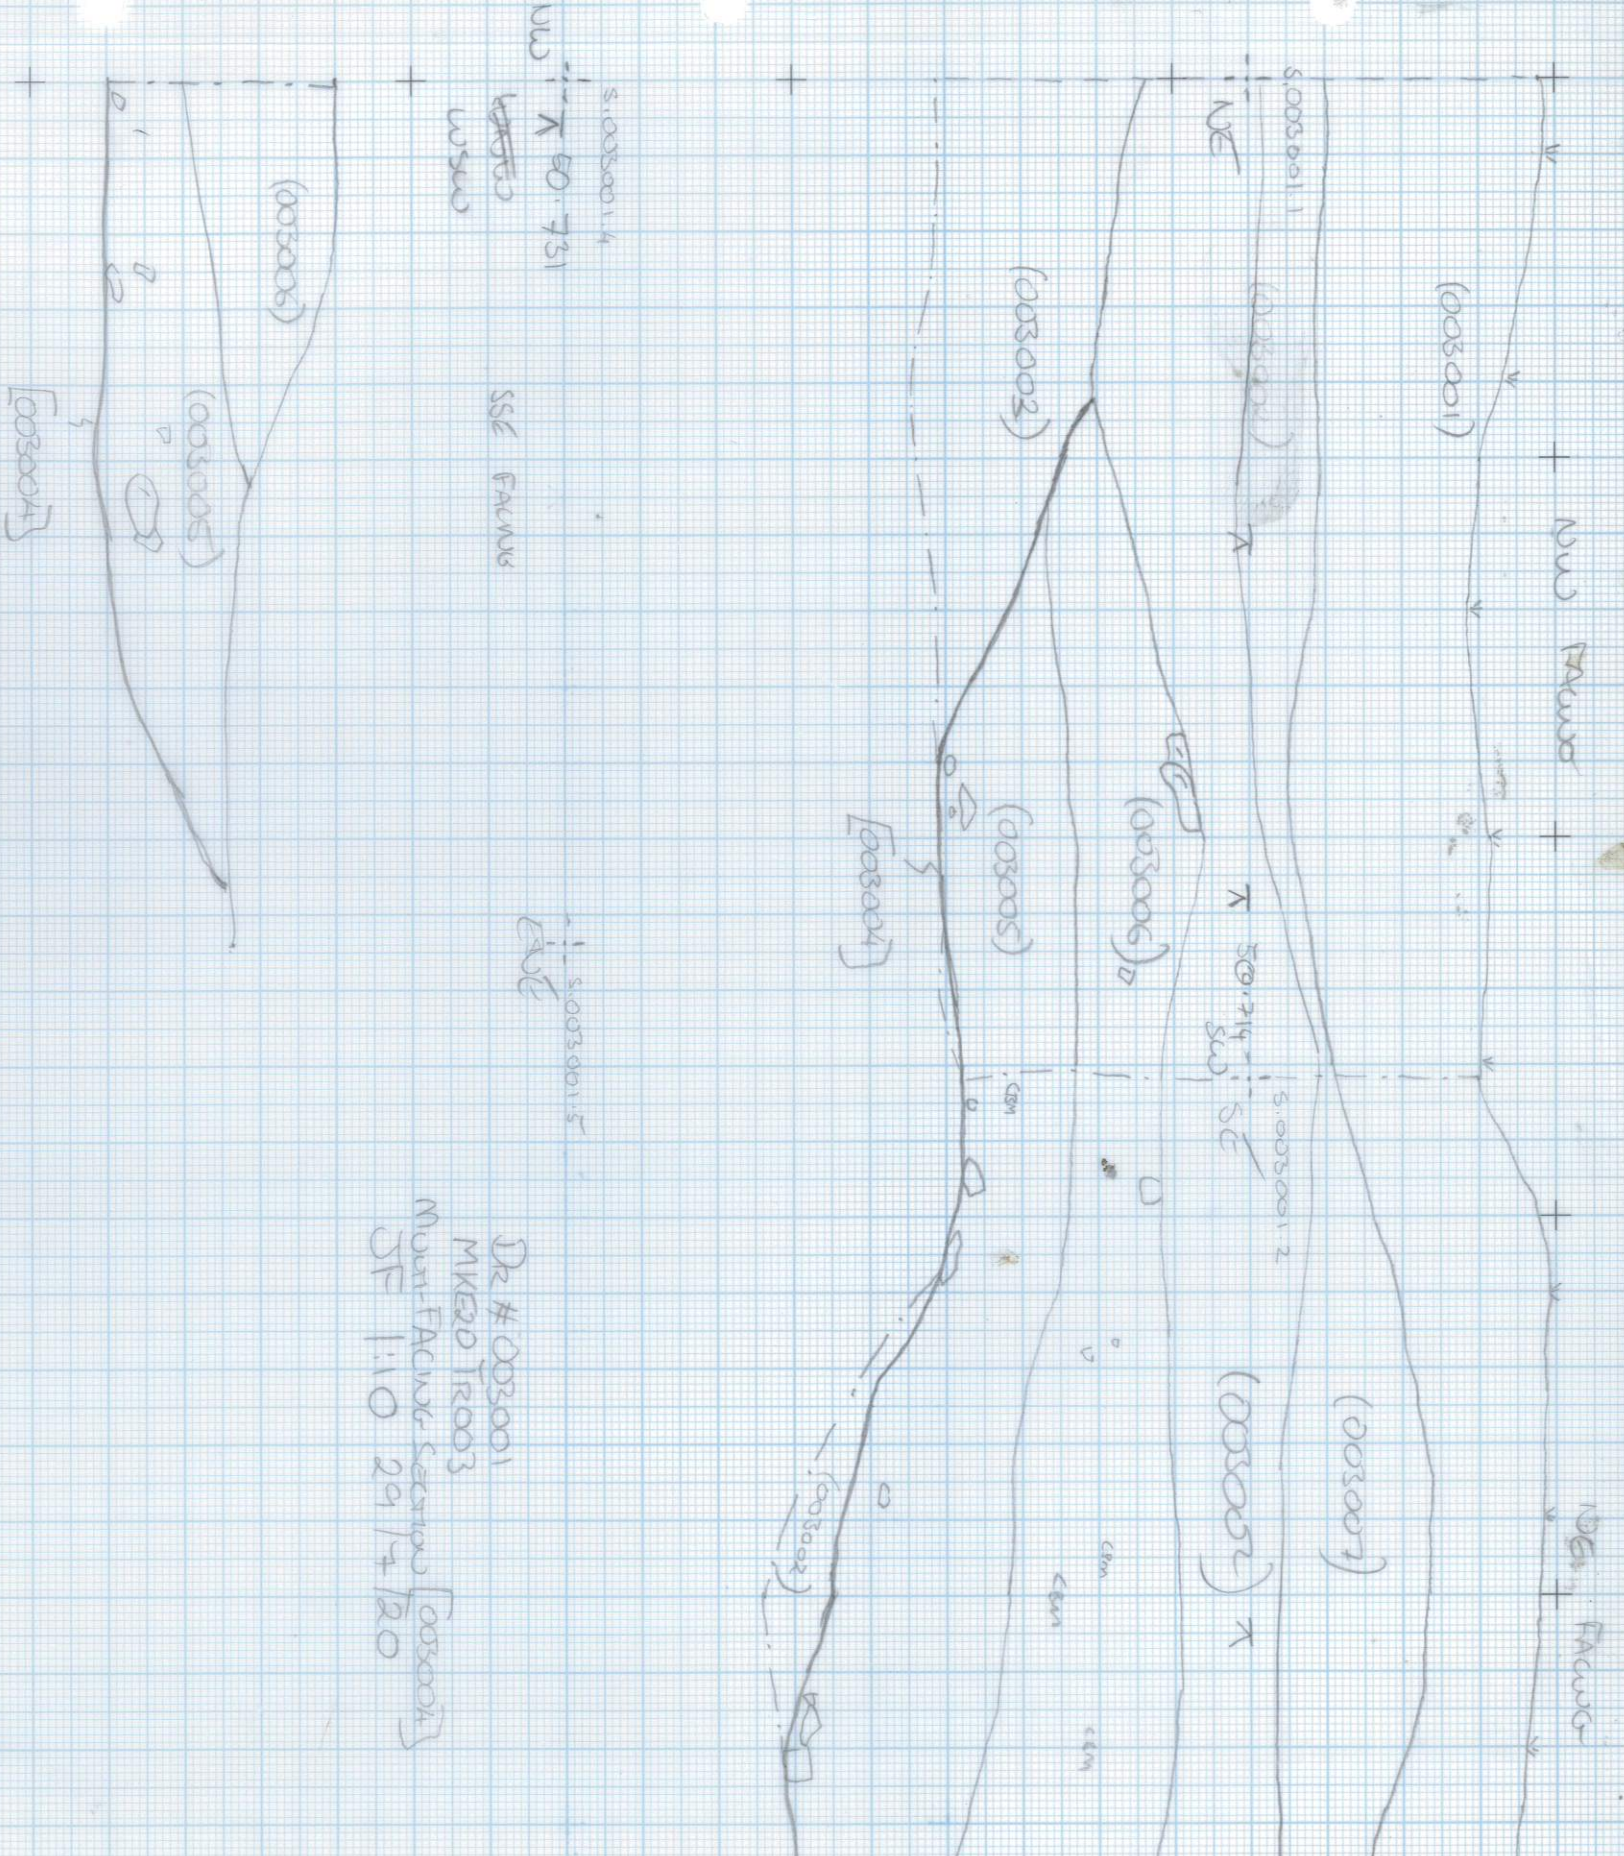

PLAN / SECTION No. 003 001  
 DRAWN BY SF  
 CHECKED BY CH 21/02/23 SF 8/0/20  
 DATE 29/7/20  
 SCALE 1:10

		003001	
		003001	


NOTES

MKE 051

SITE


MKE20 TR003

PLAN / SECTION No  
 004001 / 004002  
 DRAWN BY  
 SF  
 CHECKED BY  
 SF 9/10/20  
 DATE  
 29/7/20  
 SCALE  
 1:10

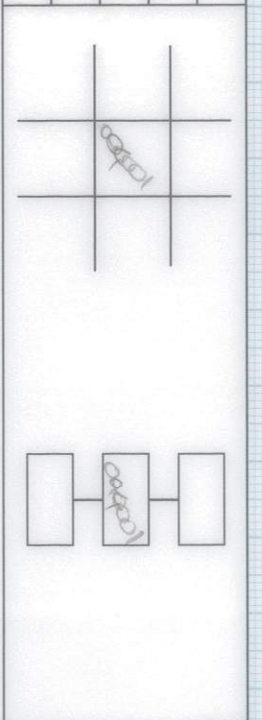

NOTES  
 MKE 051  
 MKE20 T200  
 SITE

Supplied by: www.primispedalsuk.com | Tel: 01925 283328

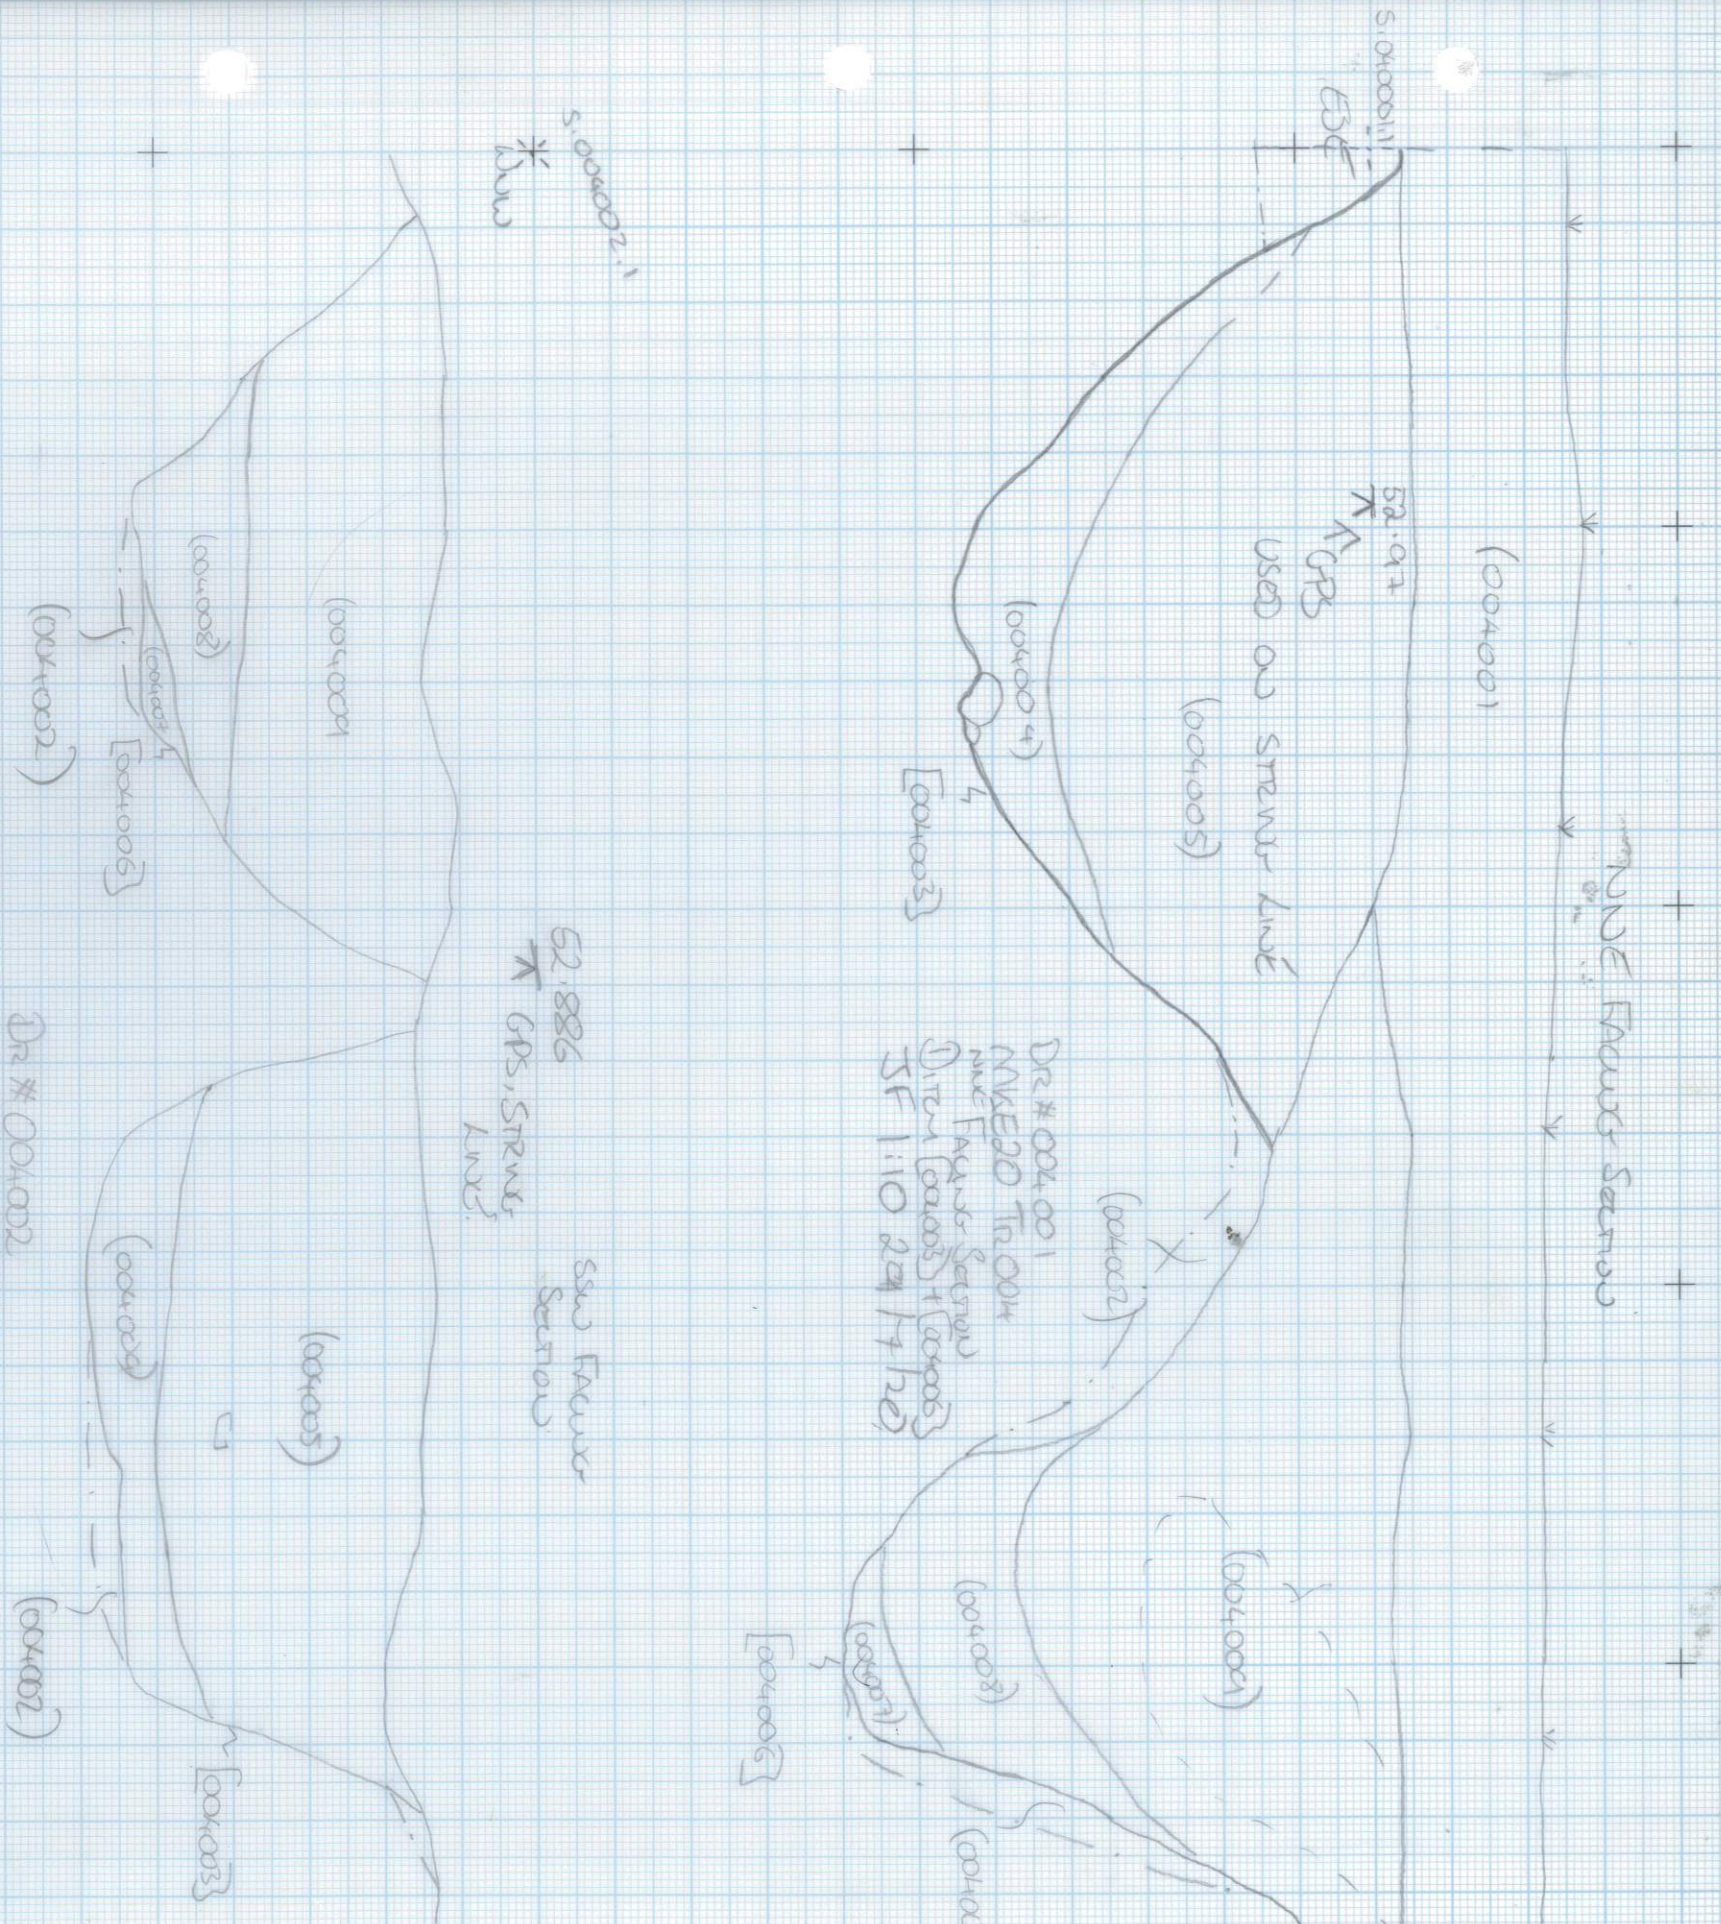

ME 051 / ME 20  
 TLOOS  
 DWG # 005001  
 WSLU TACING SECTION OF PITCH [005004]  
 LWM 29.7.20 1:10

SH 005001.1  
 WML

WSLU TACING SECTION


SH 005001.2  
 WML

ME 051 / ME 20  
 TLOOS  
 DWG # 005002  
 WSLU TACING SECTION OF PITCH [005004]

SH 005002.1  
 WML

WSLU TACING SECTION

SH 005002.2  
 WML

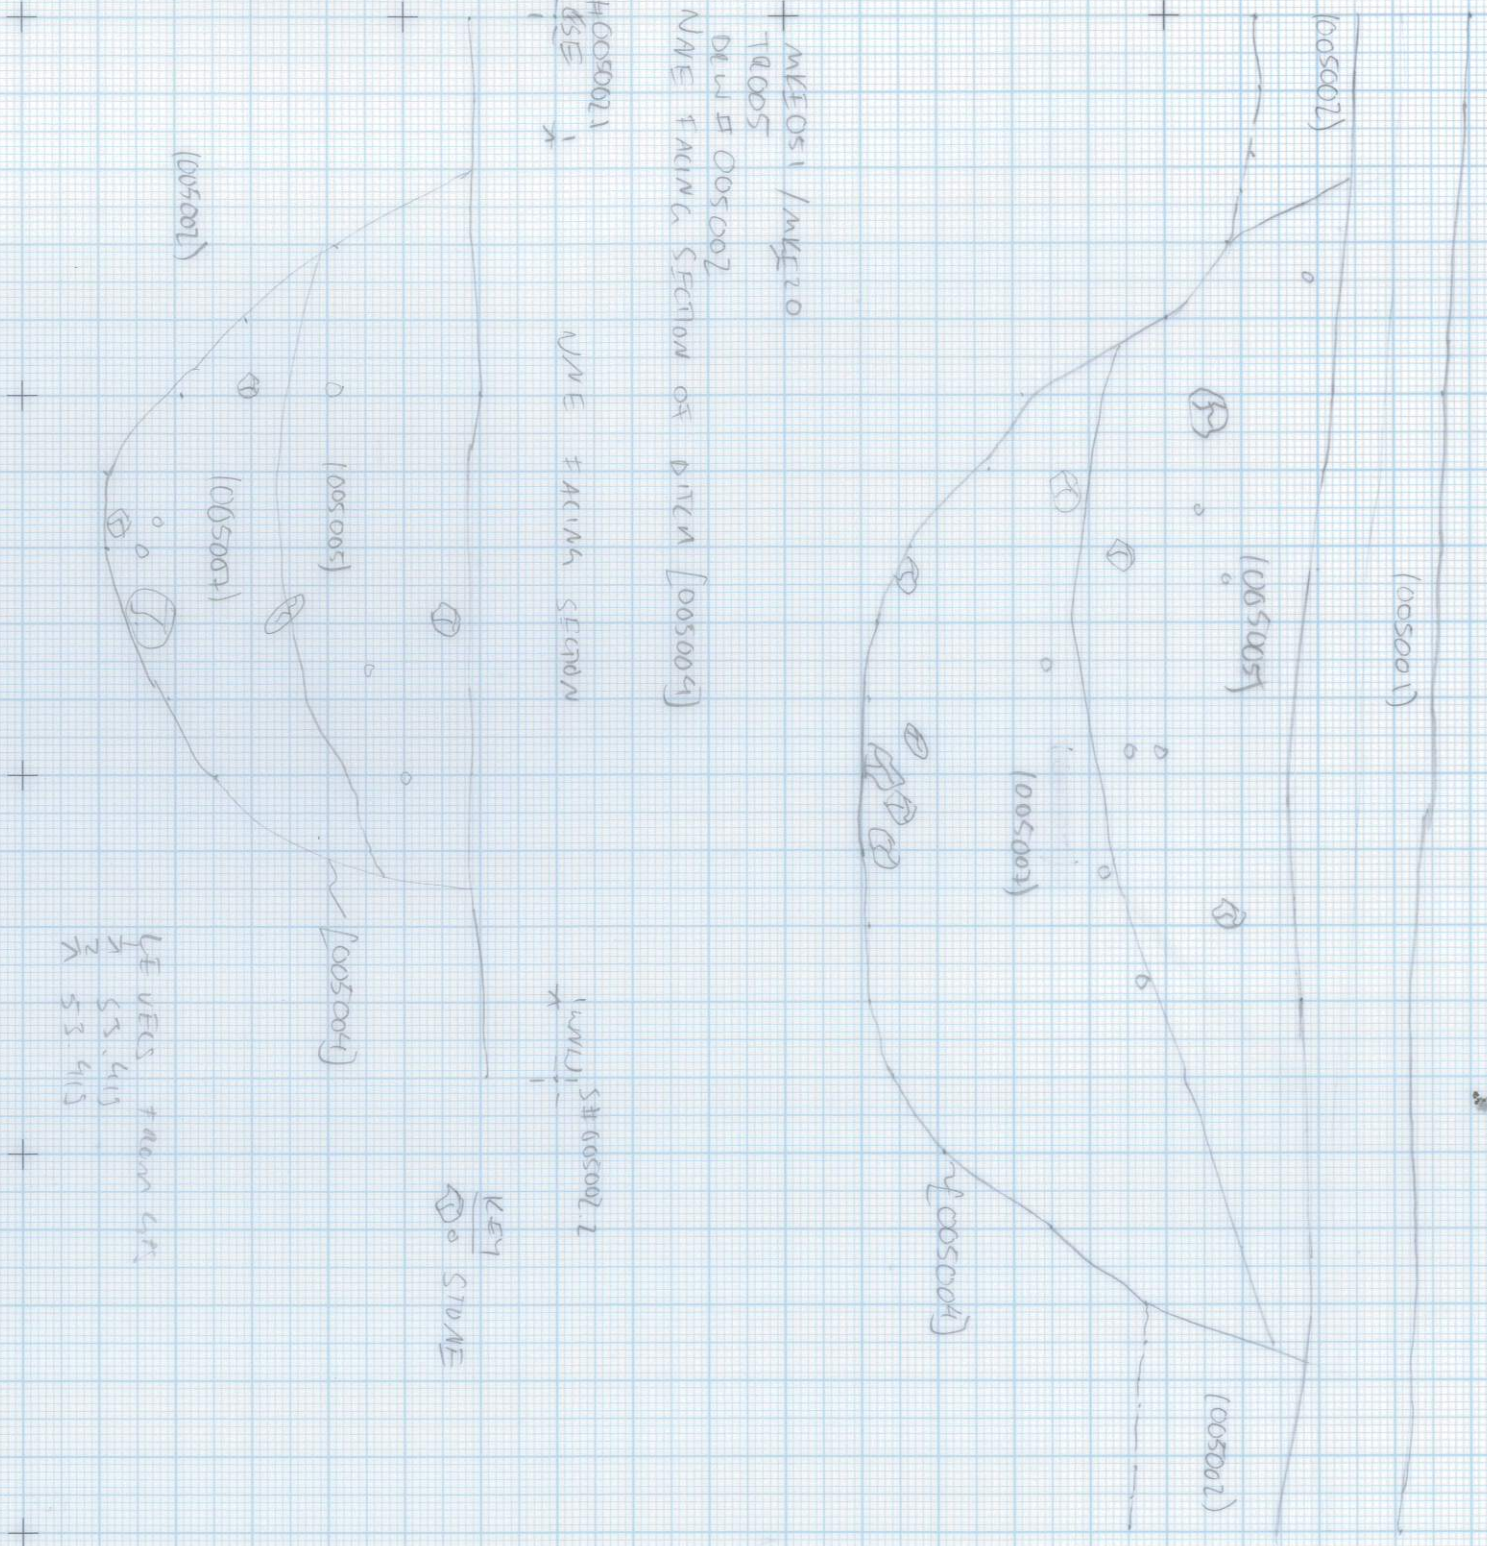

LEVELS FROM CH  
 1 53.413  
 2 53.415

LEVELS FROM  
 1 53.627  
 2 53.622

PLAN / SECTION No	SH 005001 / SH 005002
DRAWN BY	LWM
CHECKED BY	SF 19/8/20
DATE	29.7.20
SCALE	1:10


NOTES	

SITE  
 ME 051 / ME 20

M/E 051 / M/E 20

TL 005

USLS TRAINING SECTION OF DISTRICT [005003]

Draw# 005003.1


KLMM 25.7.70

1:10

S# 005003.1


N

USLS TRAINING SECTION

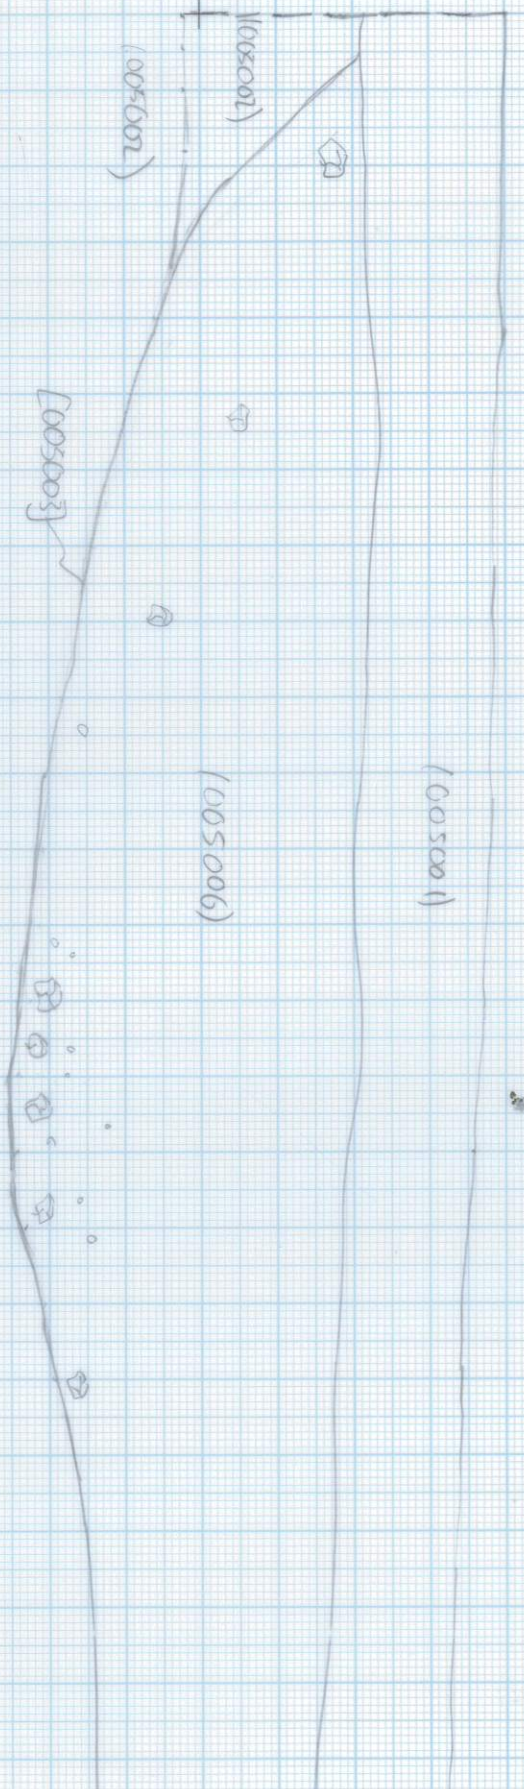

A - TRAINING SECTION

REF. S# 005003.2

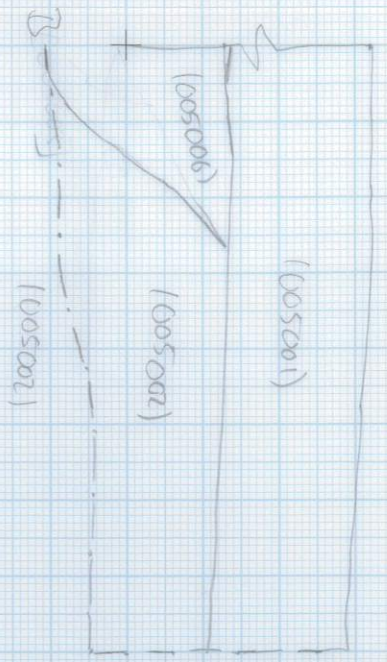

KEY  
53° STONE

LEVELS FROM C.P.S  
+ 53.919  
+ 53.813


PLAN / SECTION No. S# 005003

DRAWN BY KLMM

CHECKED BY SF 19/8/20

DATE 25.7.70

SCALE 1:10

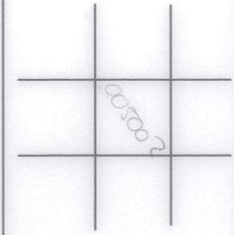


NOTES

SITE

M/E 051 / M/E 20


MKE 051 MKE 20  
 TL 005  
 DRAW# 005004  
 NNE TAILING SECTION OF DITCH (005003)  
 KLM 25.7.10 1:10

SH# 005004 1 NNE TAILING SECTION  
 EGE X

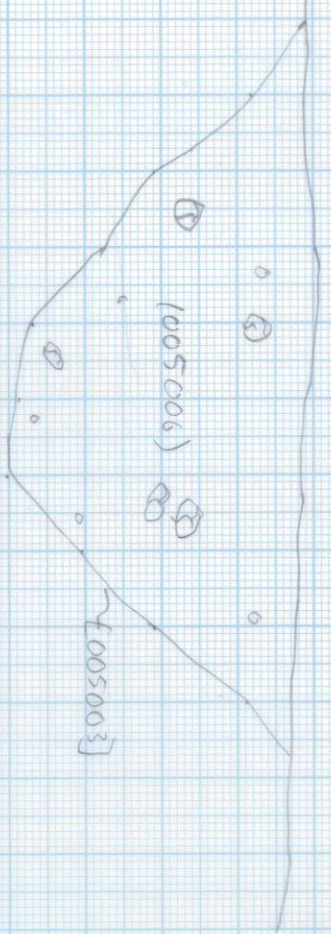



LEVELS FROM CAPS  
 1/3 53.517  
 2/3 53.517

PLAN / SECTION No. S# 005004
DRAWN BY KLM
CHECKED BY SF 19/8/2007
DATE 25.7.10
SCALE 1:10

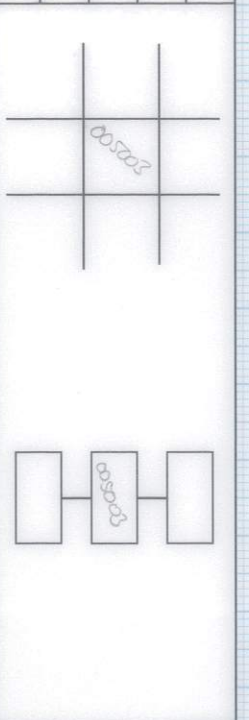

NOTES



SITE MKE 051 MKE 20

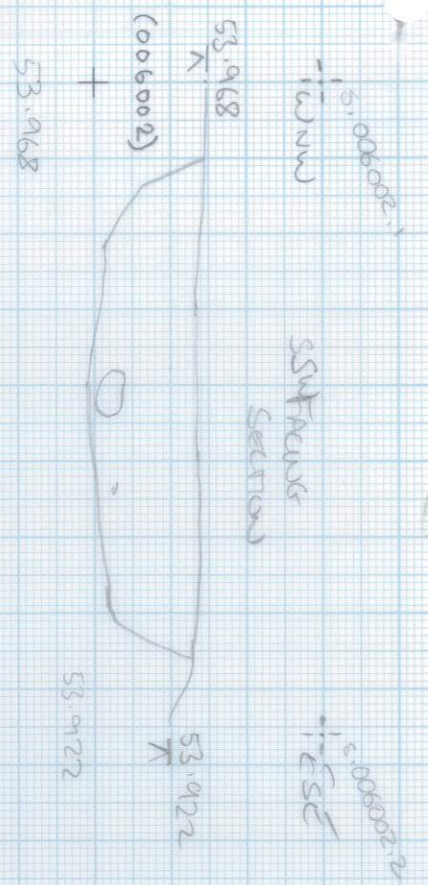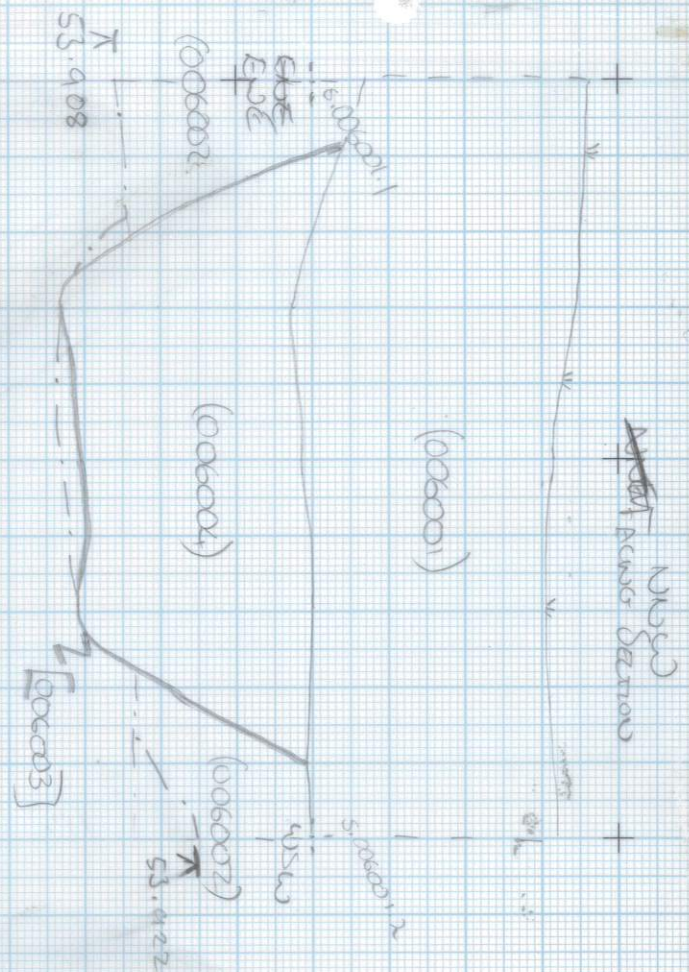

Dr # 006001  
 MVE20 TR006  
~~NEWED SECTION~~ (006003)  
 SF 30/7/20 1/10

Dr # 006001  
 MVE20 TR006  
 S FACING SECTION (006003)  
 SF 30/7/20 1/10

PLAN / SECTION No.	5005001/006002
DRAWN BY	SF
CHECKED BY	
DATE	30/7/20
SCALE	1:10

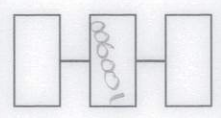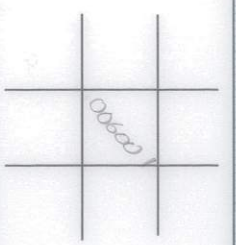

NOTES

MKE 051

SITE MKE 20