







Figure 1: Site location

Ordnance Survey landline Map reproduced with the permission of the Controller of Her Majesty's Stationery Office, by Albion Archaeology, Central Bedfordshire Council, OS Licence No. 100017358(LA). © Crown Copyright.



-  MoW Hut
-  Other Buildings
-  Demolished
-  Pits
-  Junction Boxes (Steam Pipes)
-  Fence Line

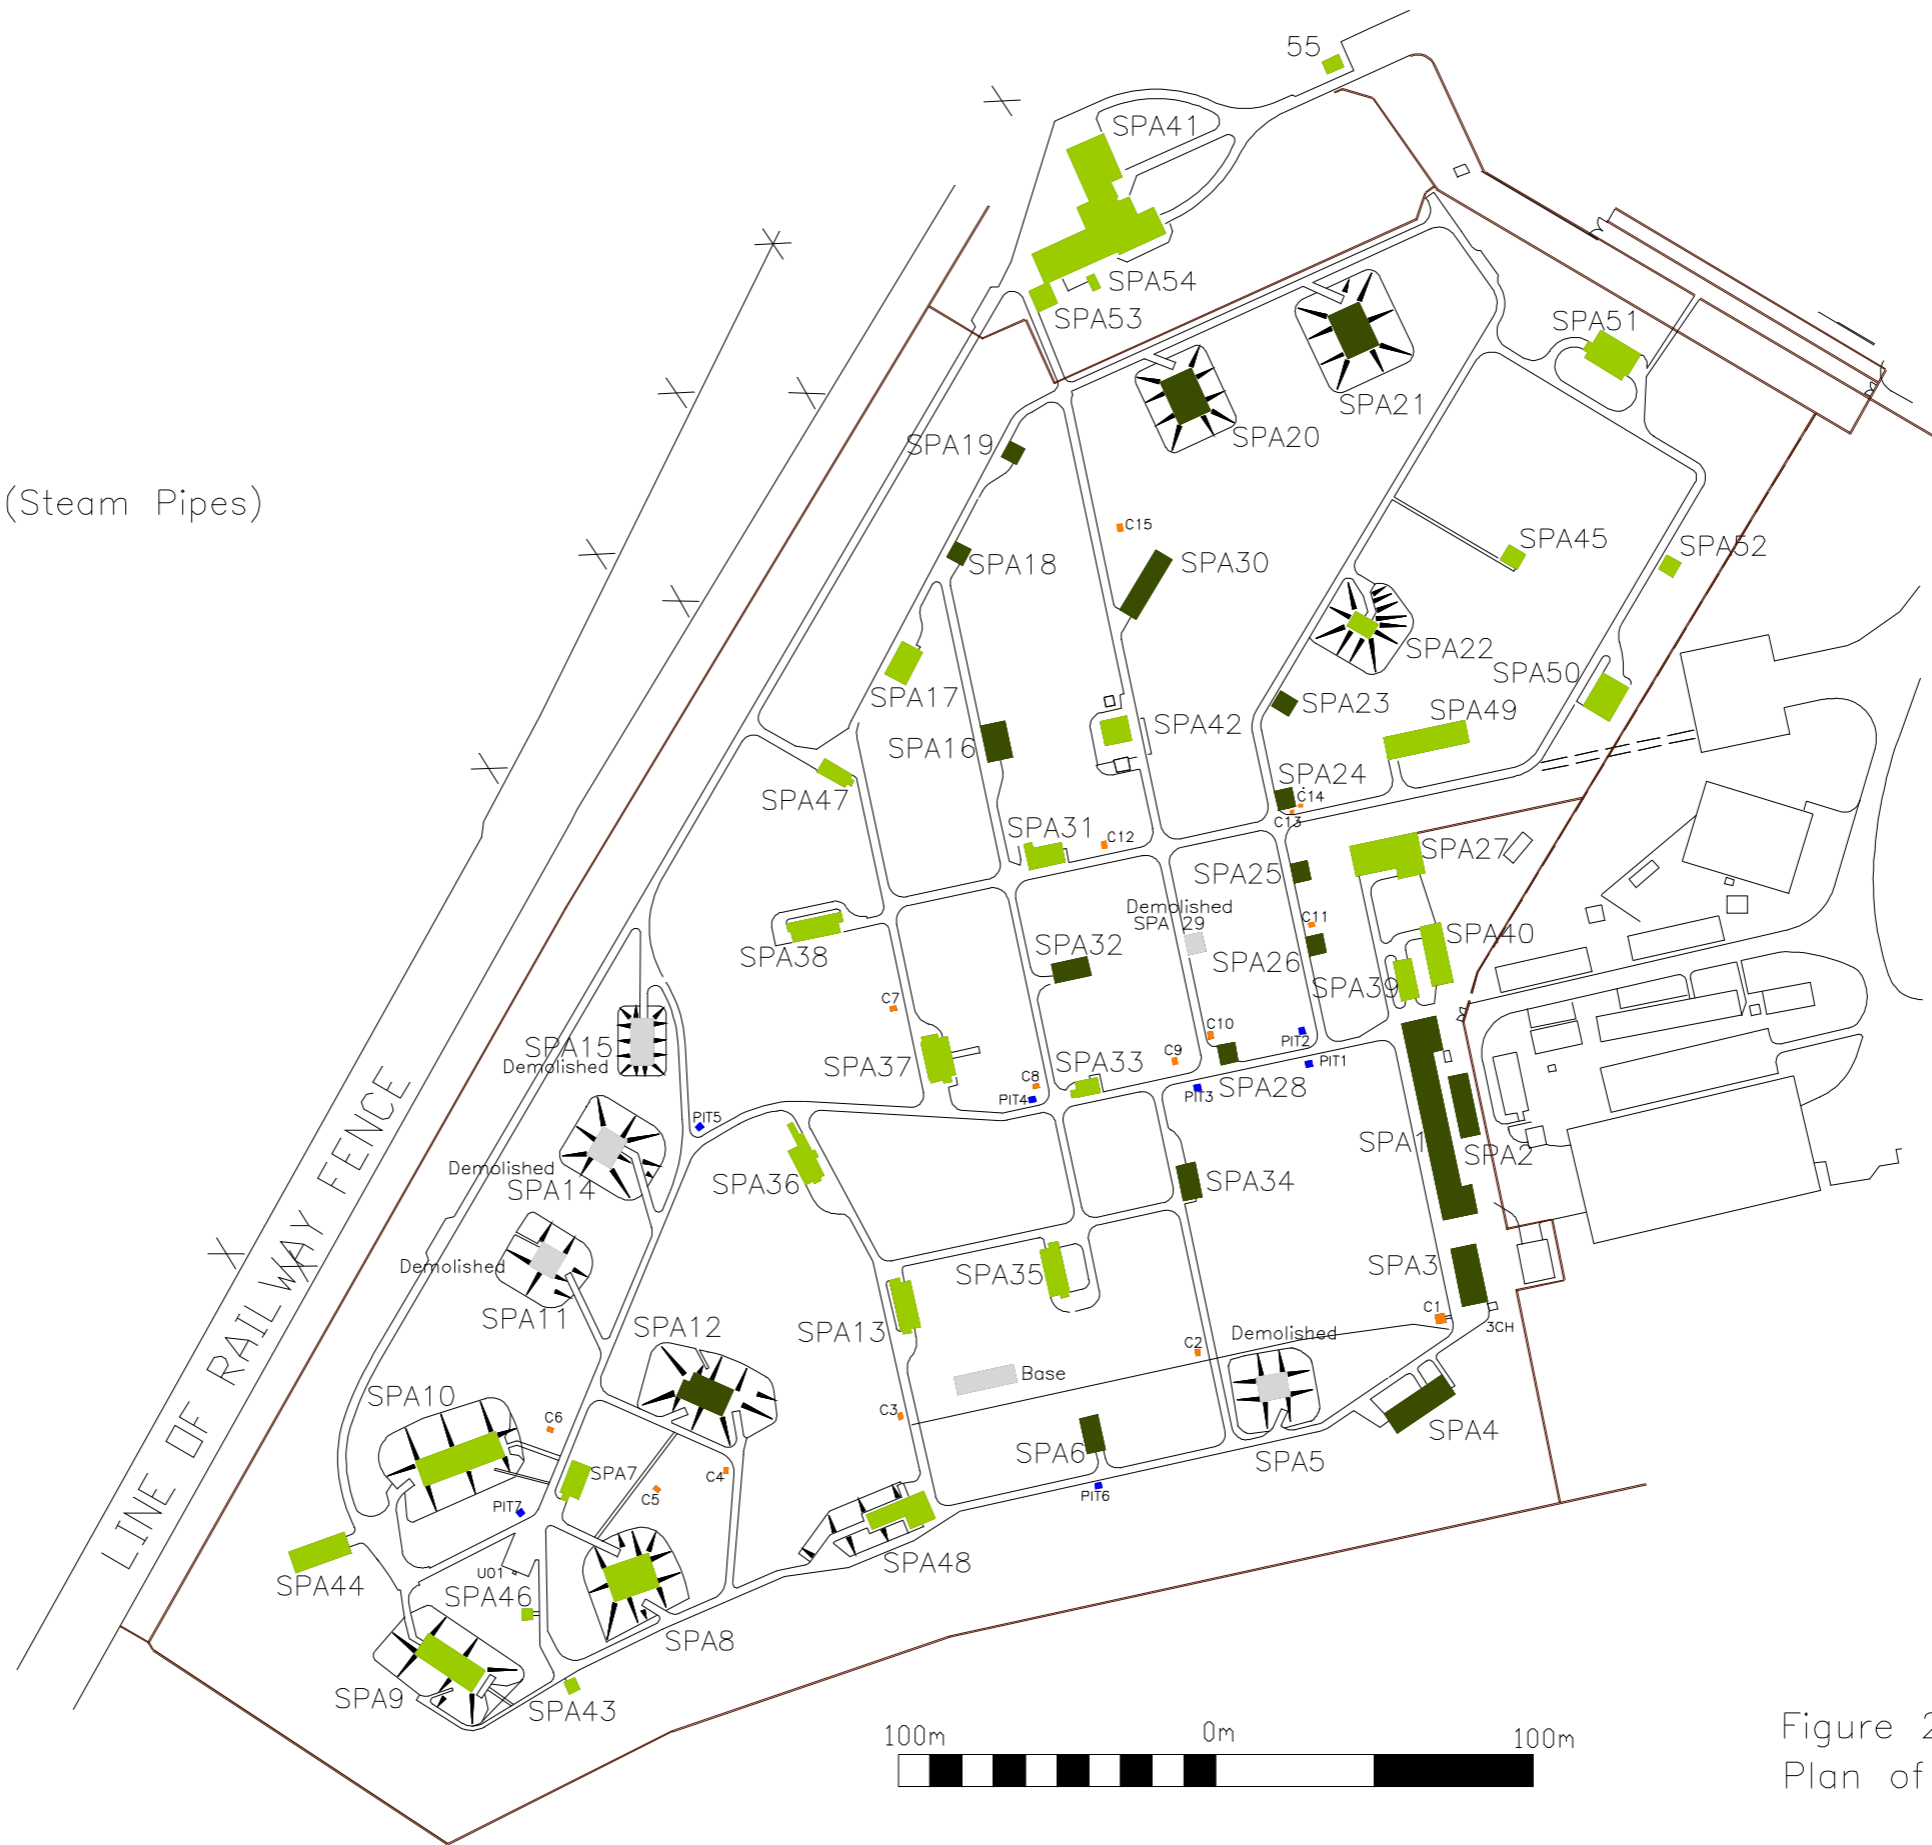


Figure 2
Plan of Solids Area (SPA)

- Administration, Welfare and Maintenance
- Raw Material Storage
- Component Storage
- Rocket Motor Storage
- Other Storage
- Propellant (mixing, forming, cutting)
- Rocket Motor Tubes
- Igniter Production
- Rocket Motor Assembly
- Quality Testing and Stencilling
- Testing
- Other

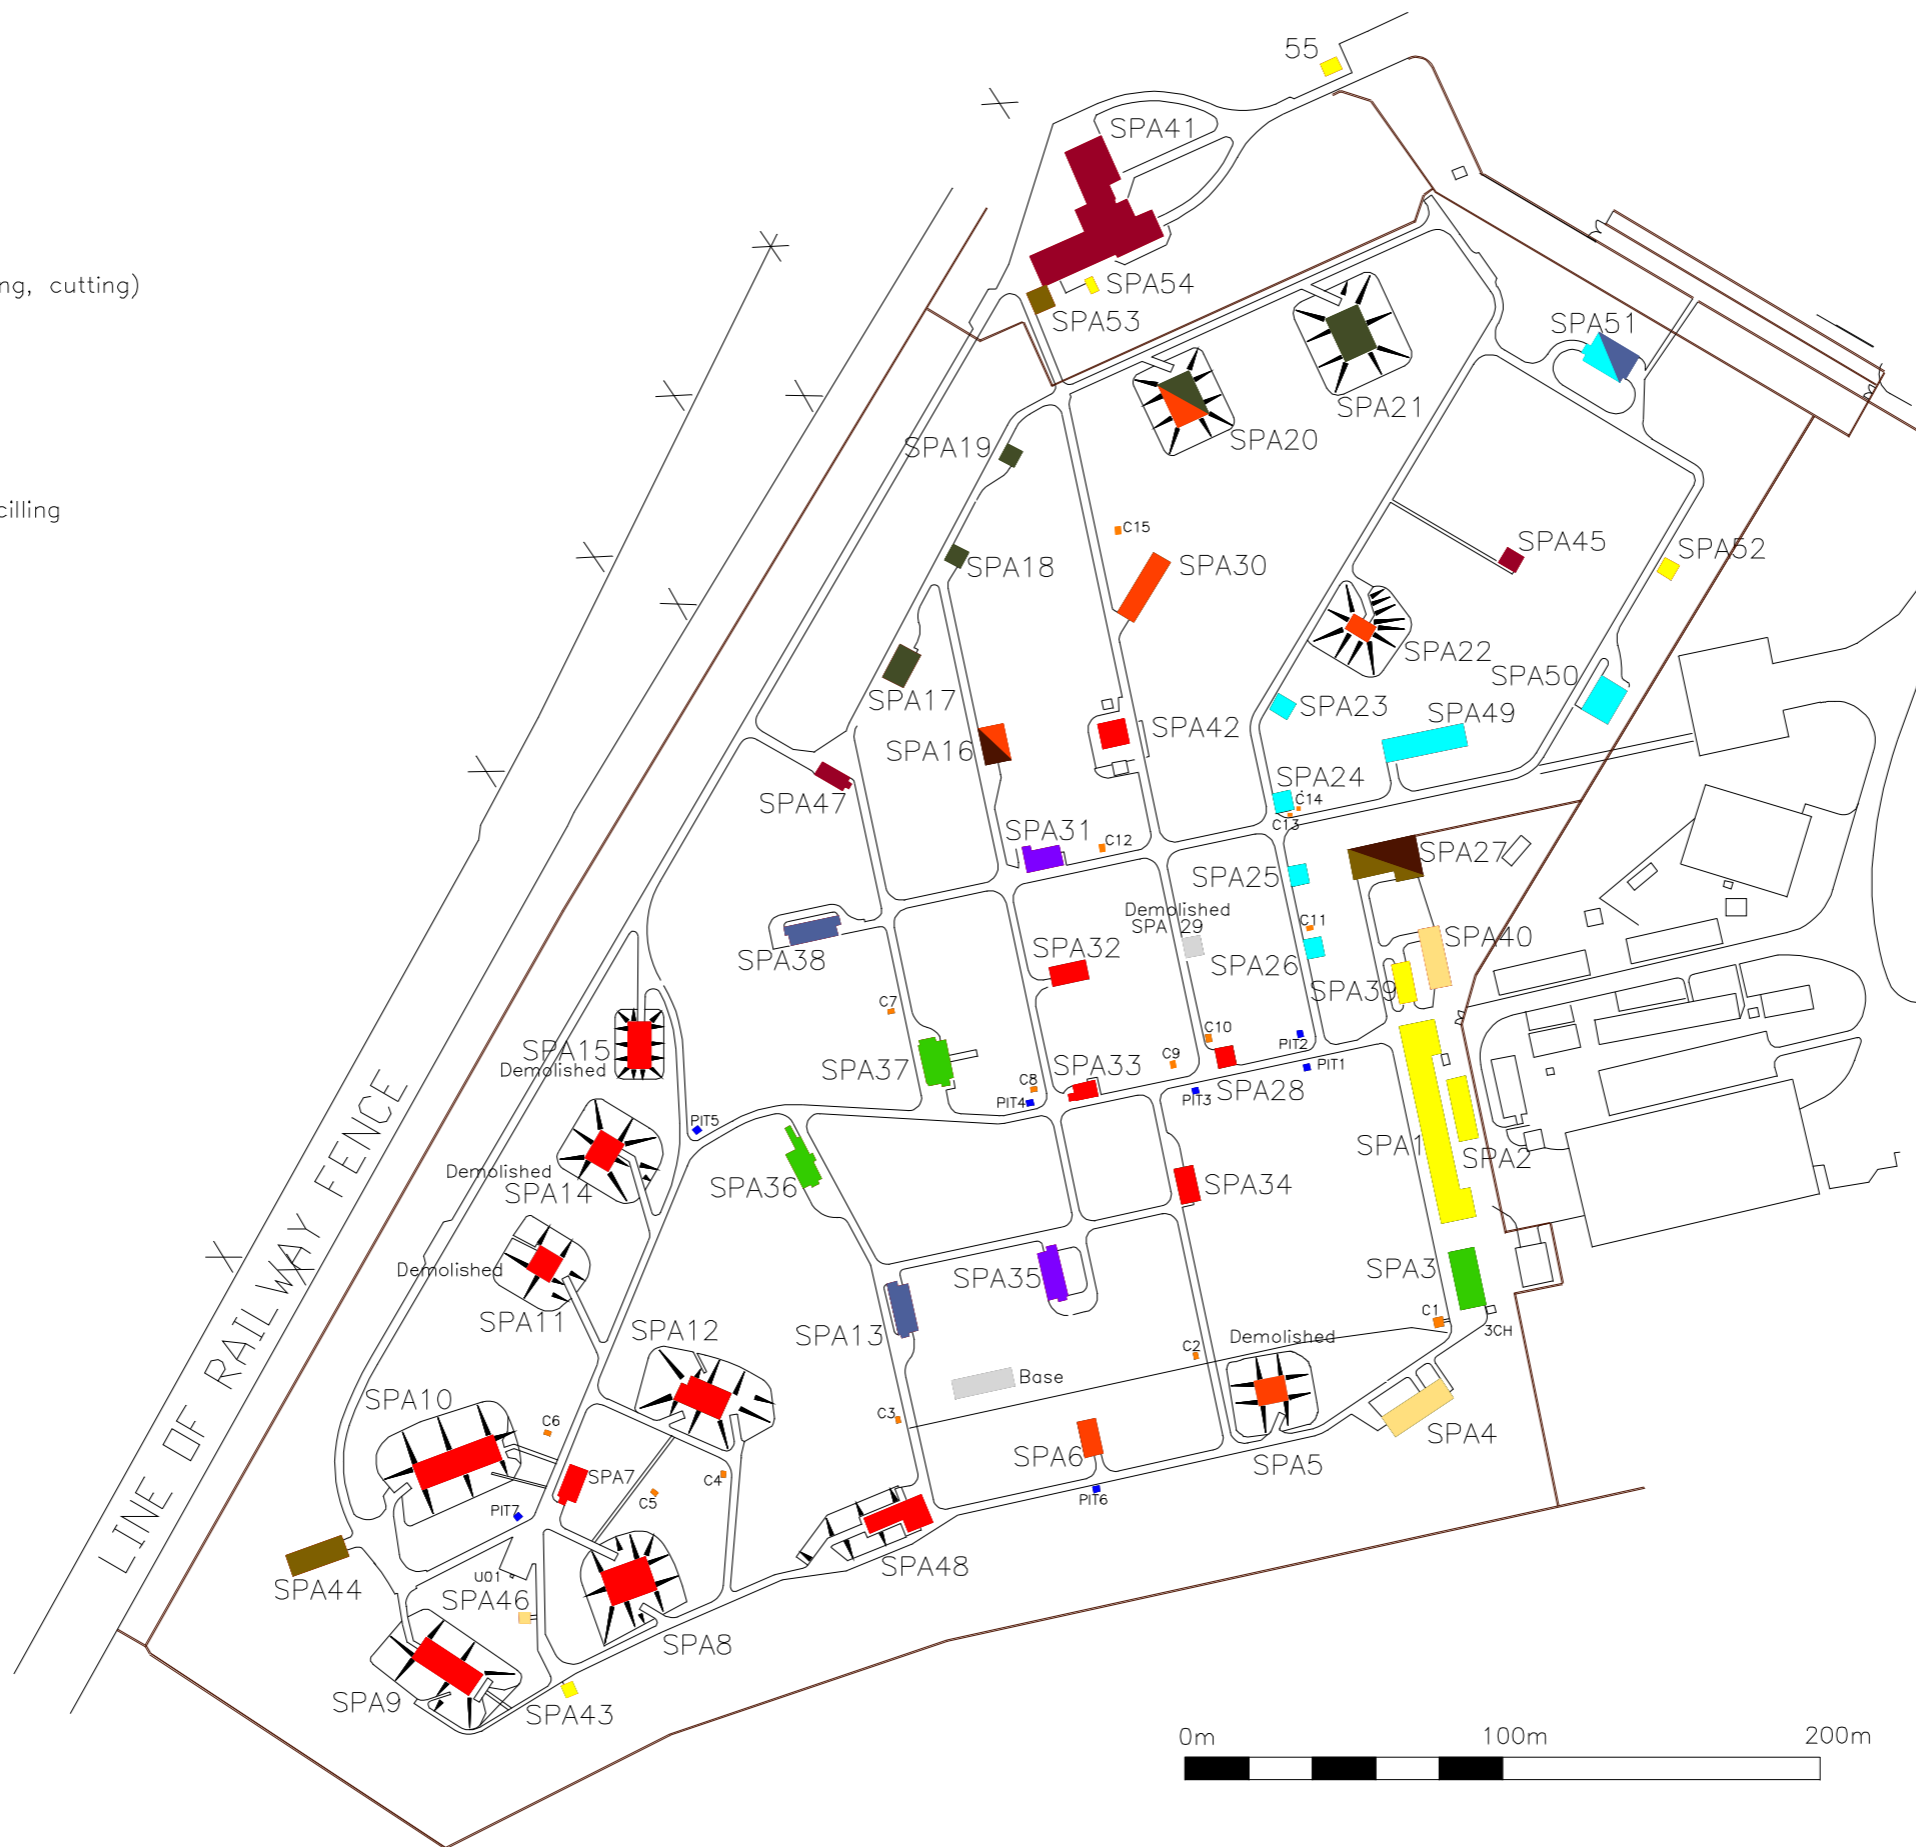


Figure 3
SPA Buildings By Function

Earlier Phase Buildings

Later Phase Buildings

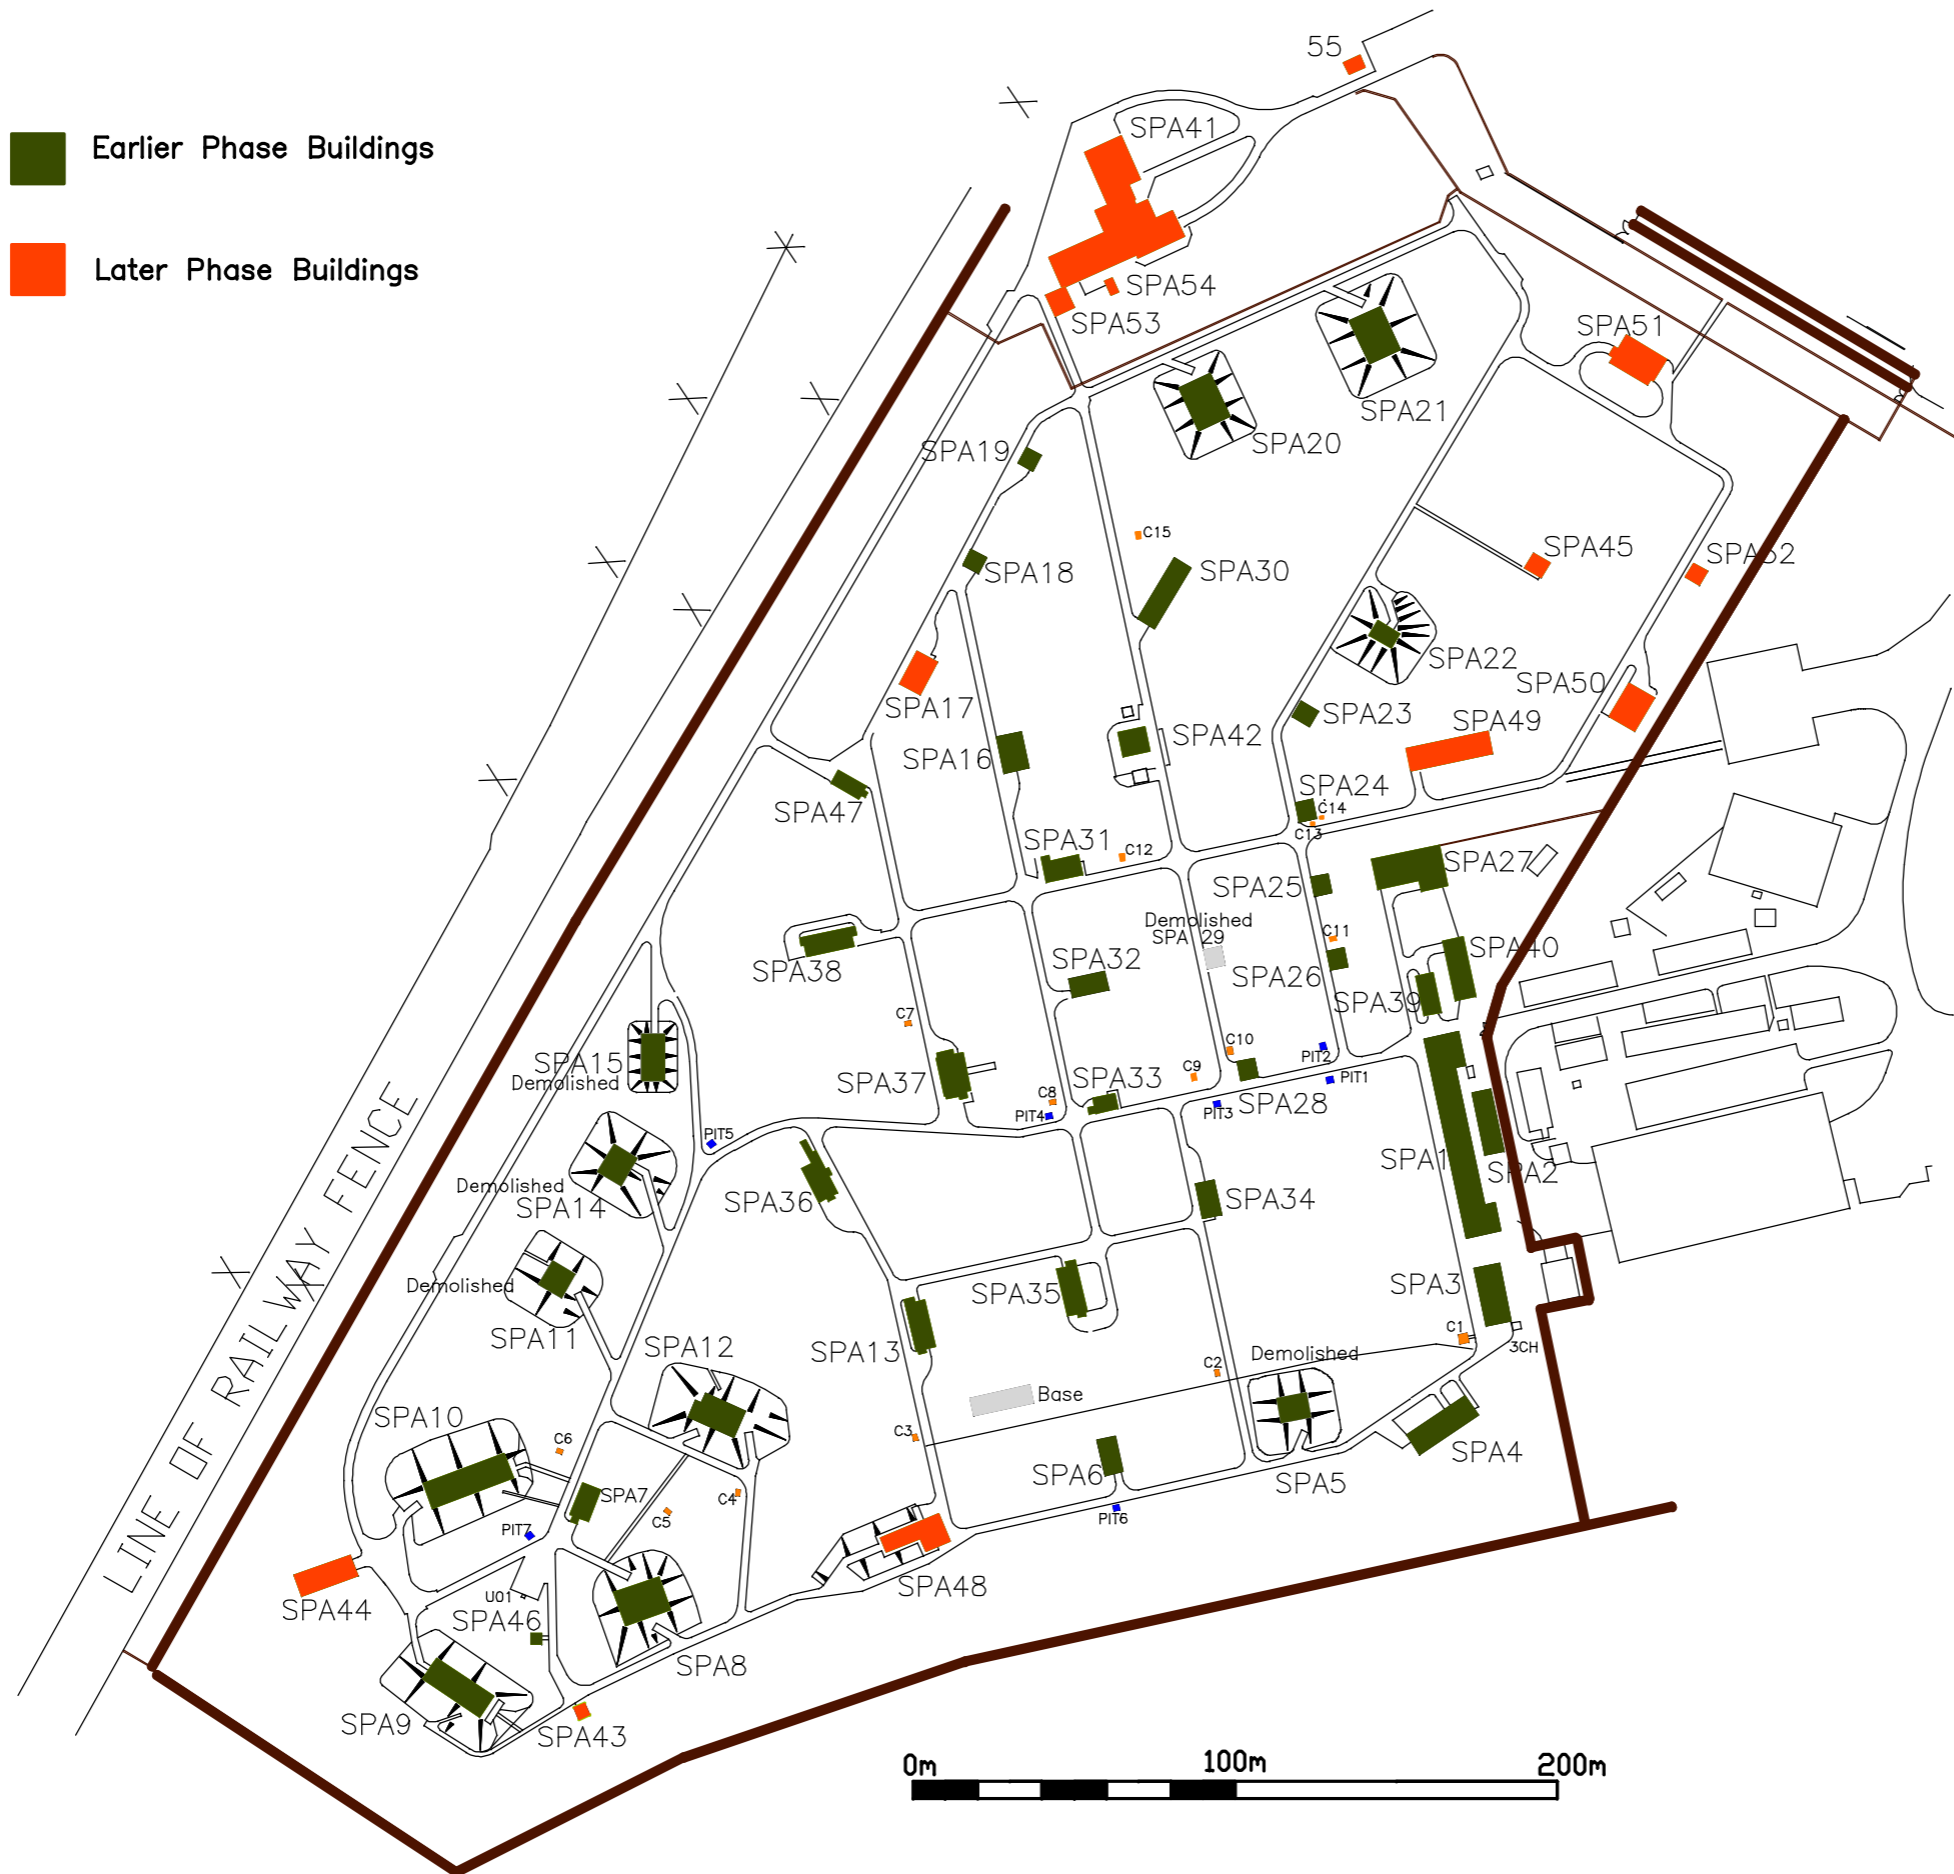


Figure 4 SPA Buildings Suggested Earlier and Later Phases

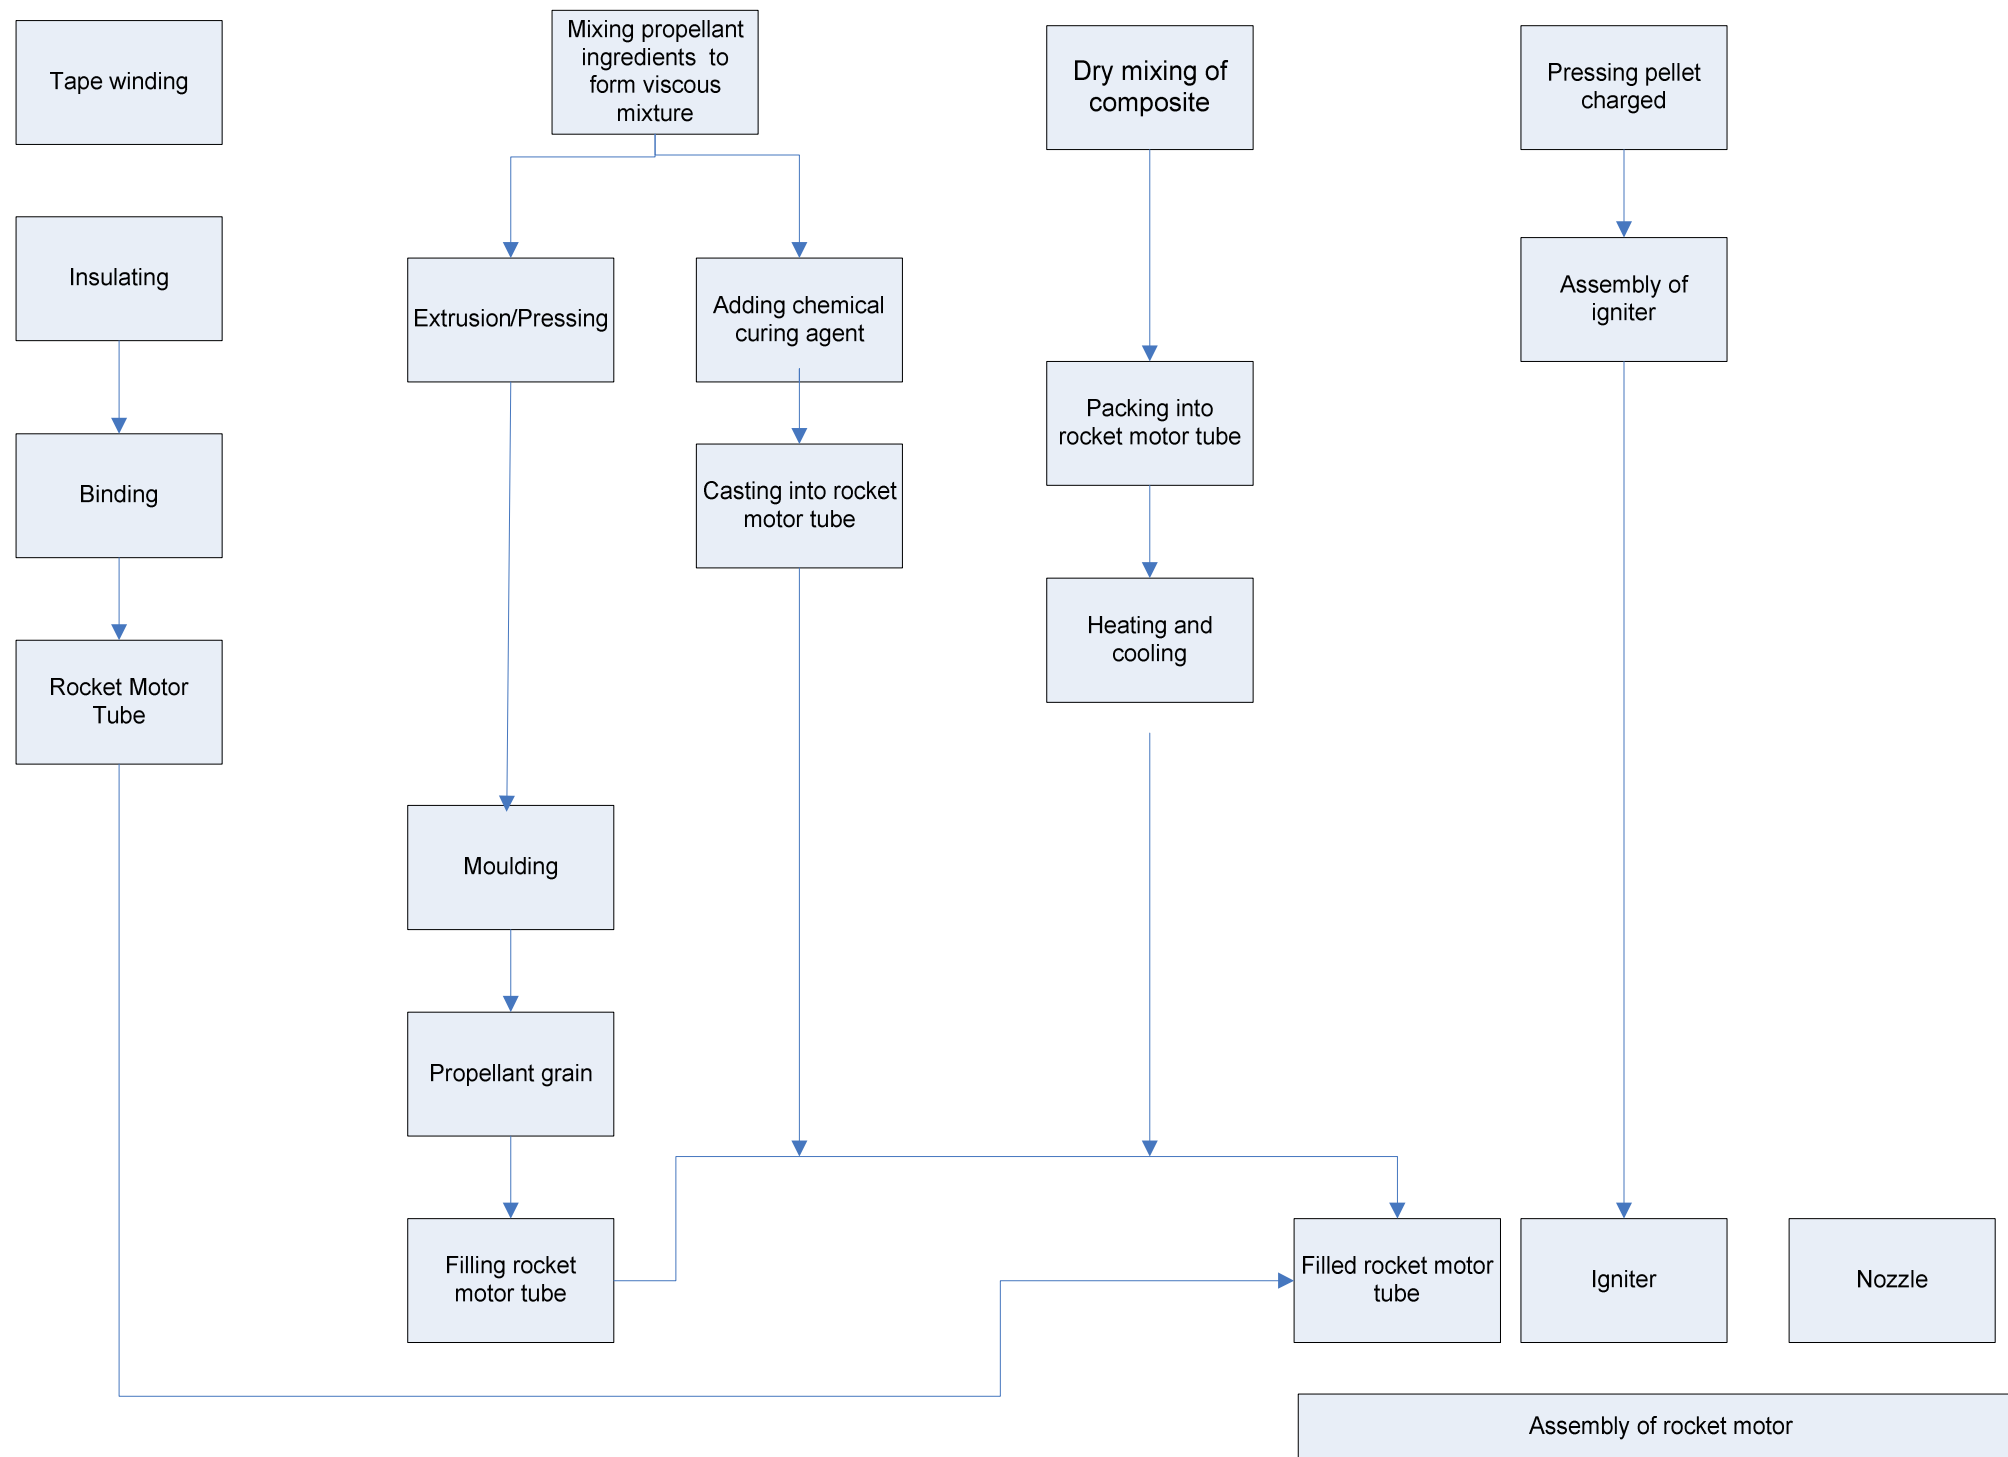


Figure 5:
Solid Propellant Rocket Motors
Process Flow Diagram