

Church Stowe Elevation

largely obscured by S aisle @ 1/2 =

then rises in 2 stages

lower stage - 2 steps belted which return to E & W
dividing string course projects w/ lead drip-head

upper stage - plain

single window between 2 stages of Early English design
2 lights w/ trefoil heads & single trefoil? of black tracery

area of render missing high on 2nd stage - ashlar
quoins visible

2 gutter projections

battlements ashlar blocks w/ coping

W elevation

lower stage - steps return from S

single window w/ round headed arch, patch of render

upper stage - lesenes 2 both redressed below - doorway?

some patches to N of window

battlements as before

E elevation

lower stage all visible - blocked doorway & window

blocked doorway of ashlar blocks - square headed

above window w/ label steps in sandstone?

smaller window then inserted w/ mixed stone

area of plinth to NE corner

carved stone block - Saxon cross shaft to NE corner

patches of render & area of removed render

single  above date stone (1775?) plain reveal

steps present & belted

larger  above in upper stage - 4 lights cinquefoil heads


like
the
to


N elevation


curved stone to lower register & large patch of render removed revealing hard render, buff mortar w/ hatching scribed lines & small areas of rubblestone construction w/ a darker mortar
strapwork, drip hood & another patch of render removed high small window w/ trefoil head



Photos from Phase 2 start on 7th light descend
starts from NW corner following N-E-S-W

measure distance between straps 186cm
 curved back dimensions 58cm 35cm 7cm
 plan dimensions of lesenes (611) 12-14cm x 9cm
 varying block heights 14-75-85cm
 width of doorway @ 7A 1.0984 1.058
 dimensions of plinth 58cm 137cm
 blocked doorway stone dimensions 24-25 x 30-31cm
 A additional lintel piece 8cm x 21cm
 height to bell style glass 6.388
 measure put by holes
 pebble date stain 6cm 58cm
 measure between lpts of noticeable features
 really big overlap
 wide angle ok
 take in sequence

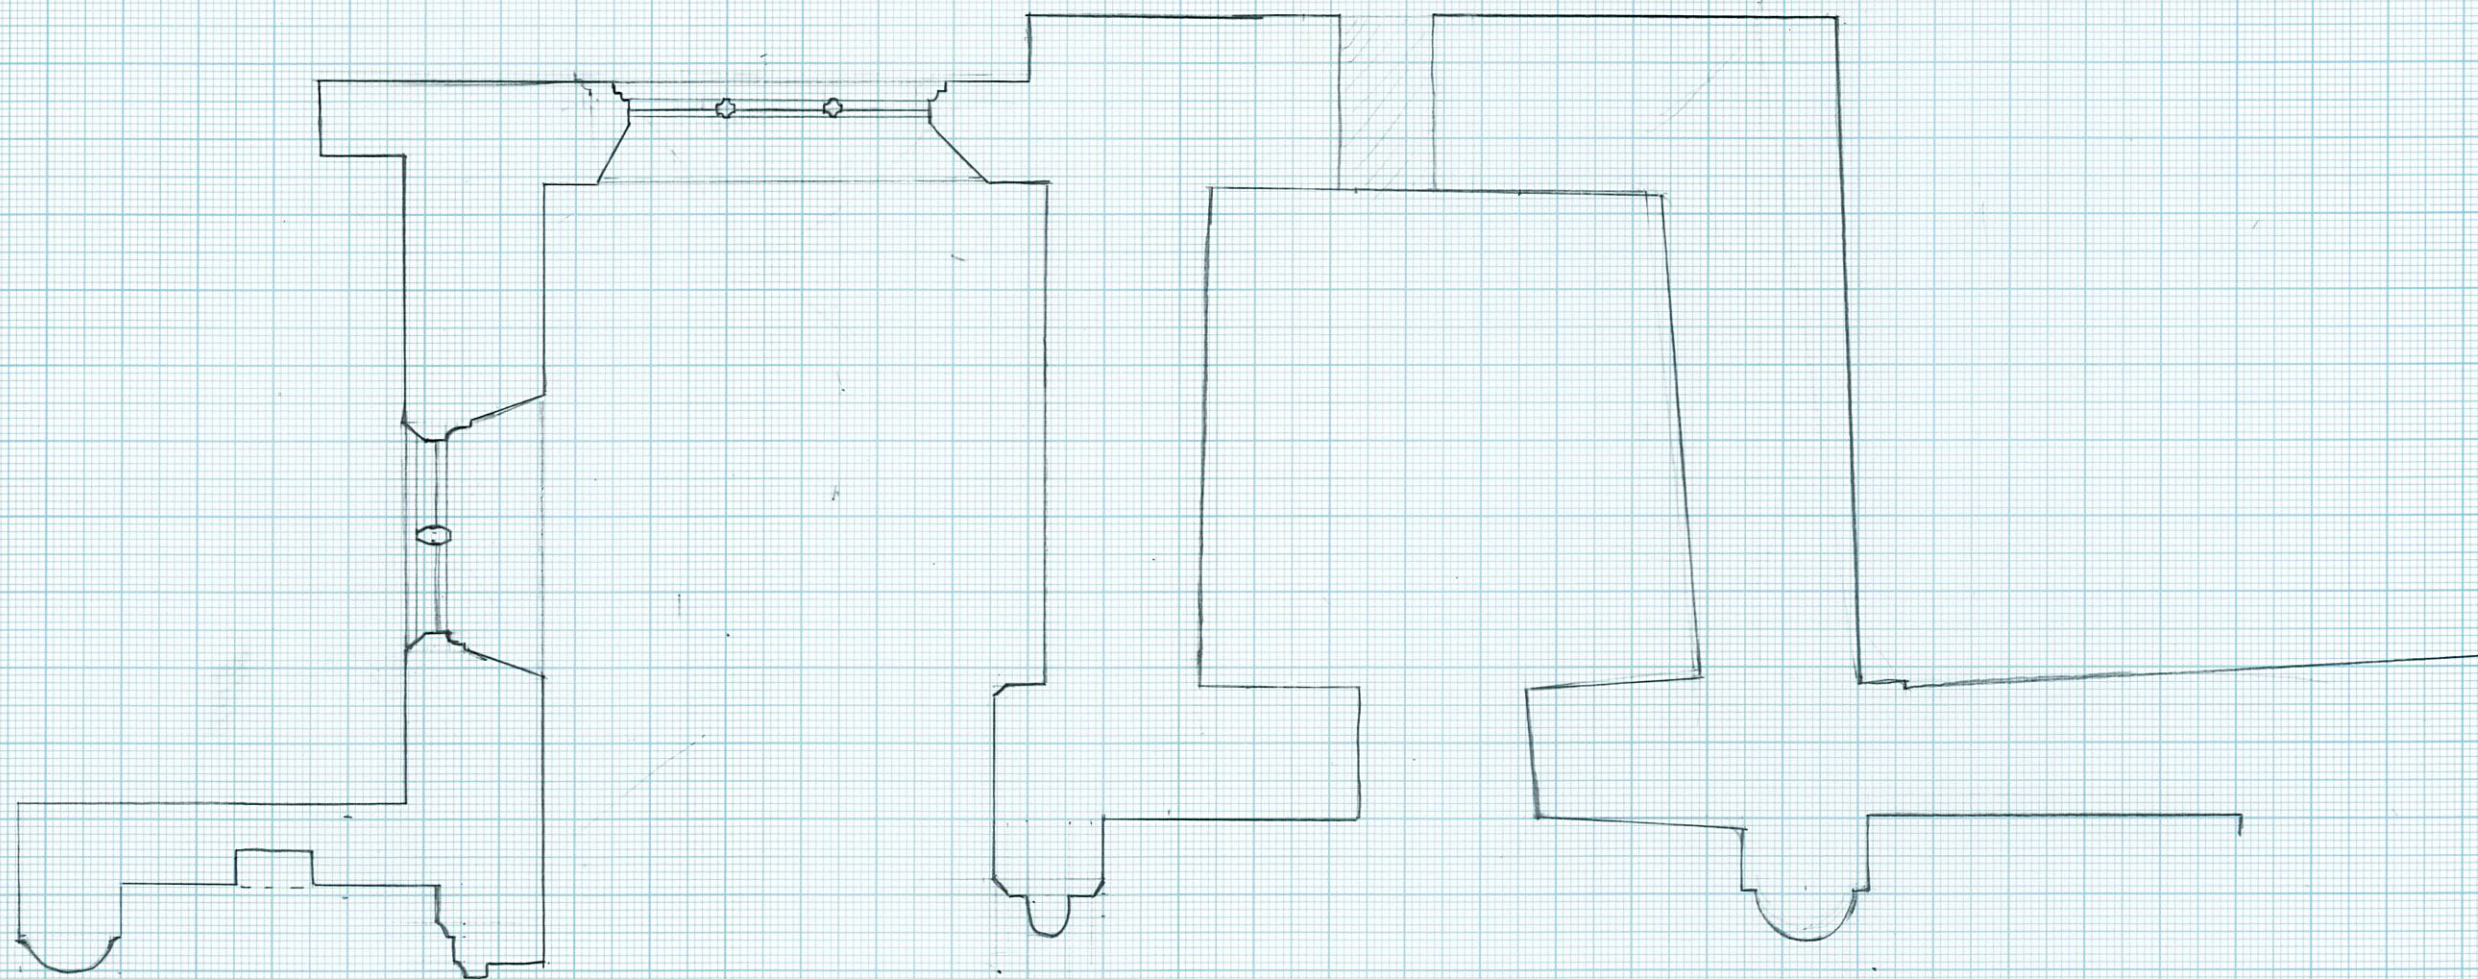

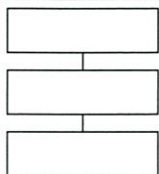PLAN / SECTION NO. #001	DRAWN BY LW	DATE 05.02.2021			NOTES Plan of tower ground floor	SITE Church Stave ENNIO9979	MOLA Northampton
CHECKED BY		SCALE 1:50					

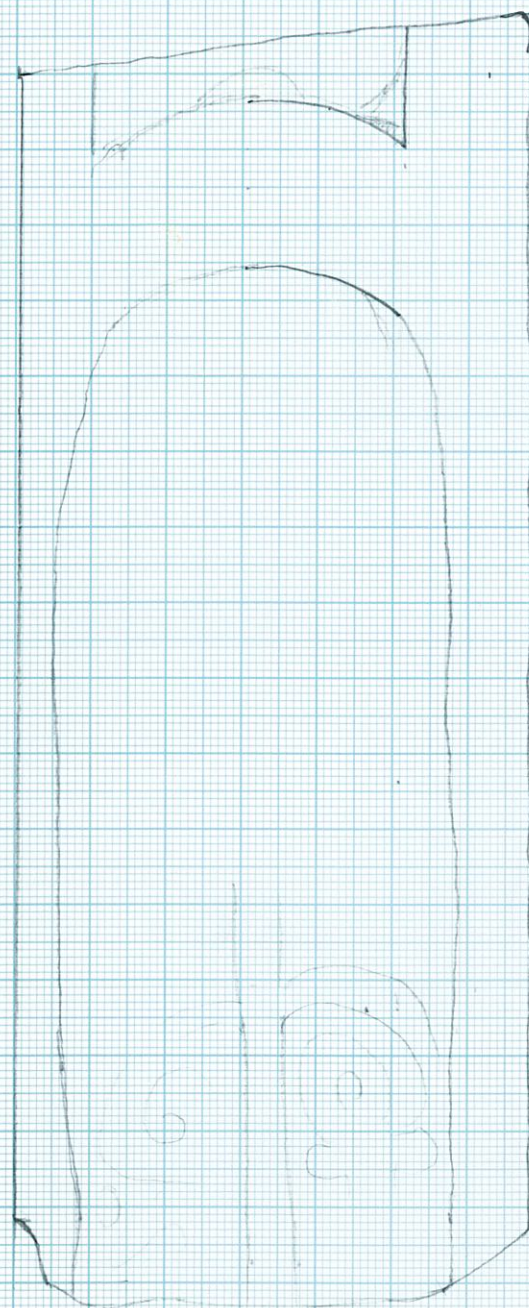

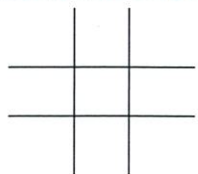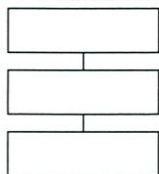PLAN / SECTION NO. #002	DRAWN BY LW	DATE 15/05/2020	 	NOTES Plan of tower attempt 2	SITE Church stone ENN109979	MOLA Northampton
	CHECKED BY	SCALE 1:500				

E

lesenes
are set
within stone

ribble

lot of rubble


have roof line
visible of previous
higher open & pitched
masonry w/ sandstone
masonry w/ orange mortar
w/ high aggregates

alot more
ribble
result
when

was
added

- even
smaller
slab quoins

a lot of smaller
stones used rather
than the fairly
consistent casing
seen lower

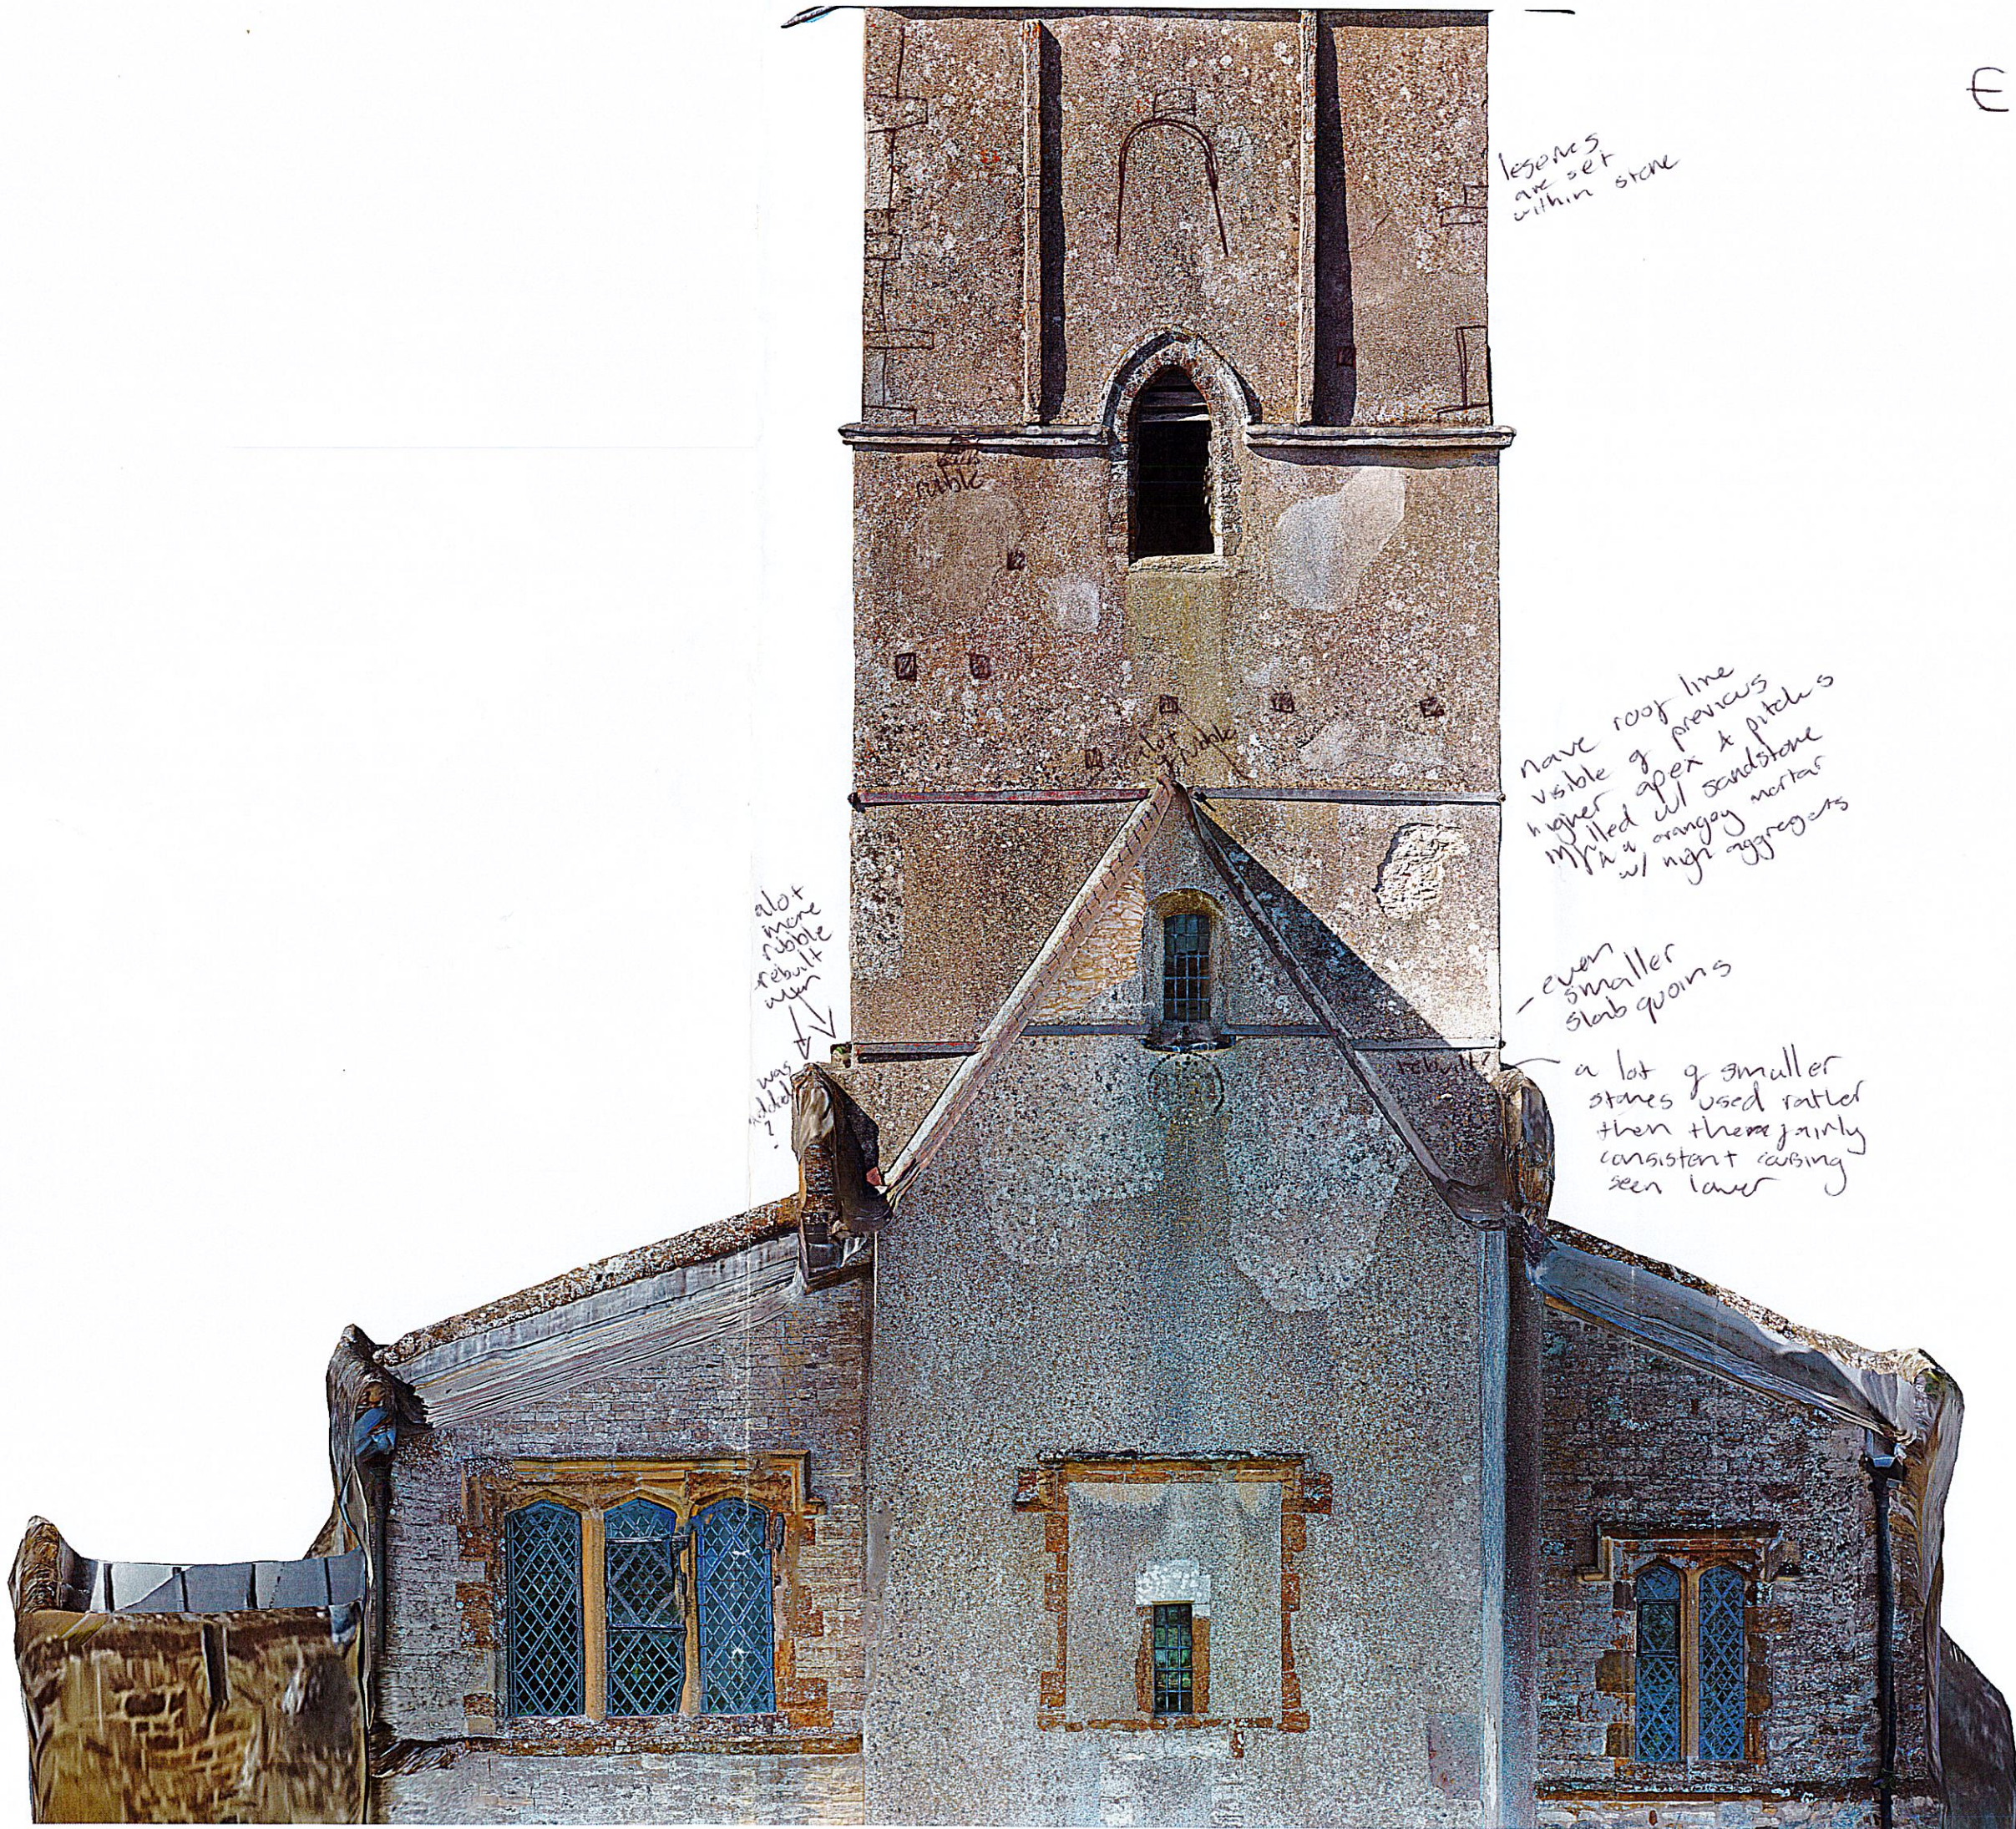



* infill w/ lighter
mortar
surrounding
stone

no
gables
above
here

x bricks
w/ stone
infill
type 2
mortar

rubble

inserted
transept

rubble

N

Type 1
does appear
original where
has been left

Window
has large
gap between
stone either
side

spans
are
thinner

implied
w/ T2

PT
masonry
has been
pinkish
x large
aggregates
visible





W

no
quoins

carved
stone?

sandstone
infill

smaller
slab
quoins

slab
quoins

has lowered by type in piers

mother to
bricks hard
low aggregate
by cell
no
has

by
type
that
table

quoins
almost
slabs

Plinth (small)

large
quoins



PHOTOGRAPHIC REGISTER

Sheet: 1 of 12
Date: 27/04/2022
B & W: - to -
Digital: 115146 to
DSC_4811

Project name: Church Stowe, St Michael's			Site code/ Accession No.: ENN109979		
DIGITAL	B&W FILM- FRAME	CONTEXT NUMBERS	DESCRIPTION	DIRECTION FACING	INITIAL
20200316_115146	-	n/a	Tower interior taken during site walkover	SW	LW
20200316_115207	-	n/a	Tower interior taken during site walkover	NE	LW
20200316_115256	-	n/a	Tower interior taken during site walkover	S	LW
20200316_120453	-	n/a	Tower interior taken during site walkover	SE	LW
20200316_120512	-	n/a	Tower interior taken during site walkover	S	LW
20200316_120741	-	n/a	Tower interior taken during site walkover	SE	LW
20200316_120747	-	n/a	Tower interior taken during site walkover	SE	LW
20200316_120750	-	n/a	Tower interior taken during site walkover	S	LW
20200316_121029	-	n/a	Tower interior taken during site walkover	SW	LW
20200316_121043	-	n/a	Tower interior taken during site walkover	N	LW
20200316_141934	-	n/a	Exterior door taken during site walkover	N	LW
20200316_105623_tweaked	-	n/a	View from top of tower	NE	LW
20200316_105704_tweaked	-	n/a	View from top of the tower	S	LW
DSC_2080	-	n/a	Interior of the church, Phase 2	W	LW
DSC_2088	-	n/a	Stone fragments in the nave, Phase 2	n/a	LW
DSC_2089	-	n/a	Stone fragments in the nave, Phase 2	n/a	LW
DSC_2090	-	n/a	Stone fragments in the nave, Phase 2	n/a	LW
DSC_2091	-	n/a	Stone fragments in the nave, Phase 2	n/a	LW
DSC_2092	-	n/a	Stone fragments in the nave, Phase 2	n/a	LW
DSC_2095	-	n/a	Stone fragments in the nave, Phase 2	n/a	LW
DSC_2100	-	n/a	Churchyard during Phase 2	S	LW
DSC_2101	-	n/a	Exterior of tower, Phase 2	NW	LW
DSC_2103	-	n/a	Exterior of tower, Phase 2	N	LW
DSC_2105	-	n/a	Exterior of tower, Phase 2	SE	LW
DSC_2106	-	n/a	Exterior of tower, Phase 2	E	LW
DSC_2107	-	n/a	Exterior of tower, Phase 2	S	LW
DSC_2108	-	n/a	Exterior of tower, Phase 2	S	LW
DSC_2109	-	n/a	Churchyard during Phase 2	NW	LW
DSC_2110	-	n/a	Churchyard during Phase 2	E	LW
DSC_2111	-	n/a	Chapel, Phase 2	E	LW
DSC_2112	-	n/a	Churchyard during Phase 2	NW	LW
DSC_2113	-	n/a	Rectory from the church, Phase 2	SW	LW
DSC_2114	-	n/a	Churchyard during Phase 2	N	LW
DSC_2118	-	n/a	Exterior of tower, Phase 2	N	LW
DSC_3394	-	n/a	Exterior of tower, Phase 2	NE	LW
DSC_3397	-	n/a	Exterior of tower, Phase 2	NE	LW
DSC_3401	-	n/a	Exterior of tower, Phase 2	NE	LW
DSC_4804	-	n/a	Exterior of tower, Phase 2	N	LW
DSC_4806	-	n/a	Exterior of tower, Phase 2	N	LW
DSC_4807	-	n/a	Exterior of tower, Phase 2	N	LW
DSC_4808	-	n/a	Exterior of tower, Phase 2	N	LW
DSC_4809	-	n/a	Exterior of tower, Phase 2	N	LW
DSC_4810	-	n/a	Exterior of tower, Phase 2	N	LW
DSC_4811	-	n/a	Exterior of tower, Phase 2	N	LW



PHOTOGRAPHIC REGISTER

Sheet: 2 of 12
Date: 27/04/2022
B & W: - to -
Digital: DSC_4813 to
DSC_4904

Project name: Church Stowe, St Michael's			Site code/ Accession No.: ENN109979		
DIGITAL	B&W FILM-FRAME	CONTEXT NUMBERS	DESCRIPTION	DIRECTION FACING	INITIAL
DSC_4813	-	n/a	Exterior of tower, Phase 2	N	LW
DSC_4819	-	n/a	Exterior of tower, Phase 2	E	LW
DSC_4821	-	n/a	Exterior of tower, Phase 2	E	LW
DSC_4823	-	n/a	Exterior of tower, Phase 2	NE	LW
DSC_4824	-	n/a	Exterior of tower, Phase 2	NE	LW
DSC_4829	-	n/a	Exterior of tower, Phase 2	E	LW
DSC_4832	-	n/a	Exterior of tower, Phase 2	E	LW
DSC_4833	-	n/a	Exterior of tower, Phase 2	E	LW
DSC_4834	-	n/a	Exterior of tower, Phase 2	E	LW
DSC_4835	-	n/a	Exterior of tower, Phase 2	E	LW
DSC_4836	-	n/a	Exterior of tower, Phase 2	E	LW
DSC_4837	-	n/a	Exterior of tower, Phase 2	E	LW
DSC_4838	-	n/a	Exterior of tower, Phase 2	E	LW
DSC_4839	-	n/a	Exterior of tower, Phase 2	E	LW
DSC_4840	-	n/a	Exterior of tower, Phase 2	E	LW
DSC_4847	-	n/a	Exterior of tower, Phase 2	SE	LW
DSC_4848	-	n/a	Exterior of tower, Phase 2	SE	LW
DSC_4850	-	n/a	Exterior of tower, Phase 2	SE	LW
DSC_4851	-	n/a	Exterior of tower, Phase 2	SE	LW
DSC_4856	-	n/a	Exterior of tower, Phase 2	S	LW
DSC_4858	-	n/a	Exterior of tower, Phase 2	S	LW
DSC_4859	-	n/a	Exterior of tower, Phase 2	S	LW
DSC_4860	-	n/a	Exterior of tower, Phase 2	S	LW
DSC_4861	-	n/a	Exterior of tower, Phase 2	S	LW
DSC_4863	-	n/a	Exterior of tower, Phase 2	S	LW
DSC_4866	-	n/a	Exterior of tower, Phase 2	S	LW
DSC_4868	-	n/a	Exterior of tower, Phase 2	SE	LW
DSC_4875	-	n/a	Interior of church, Phase 2	W	LW
DSC_4876	-	n/a	Interior of church, Phase 2	NW	LW
DSC_4878	-	n/a	Interior of church, Phase 2	W	LW
DSC_4882	-	n/a	Interior of church, Phase 2	W	LW
DSC_4883	-	n/a	Interior of church, Phase 2	W	LW
DSC_4886	-	n/a	Interior of the tower, Phase 2	E	LW
DSC_4887	-	n/a	Interior of the tower, Phase 2	E	LW
DSC_4889	-	n/a	Interior of the tower, Phase 2	S	LW
DSC_4890	-	n/a	Interior of the tower, Phase 2	S	LW
DSC_4892	-	n/a	Interior of the tower, Phase 2	W	LW
DSC_4893	-	n/a	Interior of the tower, Phase 2	W	LW
DSC_4894	-	n/a	Interior of the tower, Phase 2	N	LW
DSC_4895	-	n/a	Interior of the tower, Phase 2	N	LW
DSC_4897	-	n/a	Interior of the tower, Phase 2	N	LW
DSC_4898	-	n/a	Interior of the tower, Phase 2	E	LW
DSC_4901	-	n/a	Interior of the tower, Phase 2	S	LW
DSC_4902	-	n/a	Interior of the tower, Phase 2	W	LW
DSC_4904	-	n/a	Interior of the tower, Phase 2	n/a	LW



PHOTOGRAPHIC REGISTER

Sheet: 3 of 12
Date: 27/04/2022
B & W: - to -
Digital: DSC_4908 to
DSC_4984

Project name: Church Stowe, St Michael's			Site code/ Accession No.: ENN109979		
DIGITAL	B&W FILM-FRAME	CONTEXT NUMBERS	DESCRIPTION	DIRECTION FACING	INITIAL
DSC_4908	-	n/a	Interior of the tower, Phase 2	E	LW
DSC_4912	-	n/a	Detail of plasterwork inside, Phase 2	N	LW
DSC_4913	-	n/a	Detail of plasterwork inside, Phase 2	N	LW
DSC_4914	-	n/a	Detail of plasterwork inside, Phase 2	N	LW
DSC_4918	-	n/a	Detail of plasterwork inside, Phase 2	N	LW
DSC_4920	-	n/a	Detail of plasterwork inside, Phase 2	N	LW
DSC_4921	-	n/a	Detail of plasterwork inside, Phase 2	E	LW
DSC_4929	-	n/a	Plaster detail external, Phase 3	S	LW
DSC_4930	-	n/a	Plaster detail external, Phase 3	S	LW
DSC_4931	-	n/a	Plaster detail external, Phase 3	S	LW
DSC_4932	-	n/a	Plaster detail external, Phase 3	S	LW
DSC_4936	-	n/a	Plaster detail external, Phase 3	S	LW
DSC_4940	-	n/a	Doorway, Phase 3	S	LW
DSC_4942	-	n/a	Render detail external, Phase 3	S	LW
DSC_4943	-	n/a	Render detail external, Phase 3	S	LW
DSC_4944	-	n/a	Render detail external, Phase 3	S	LW
DSC_4945	-	n/a	Render detail external, Phase 3	S	LW
DSC_4946	-	n/a	Render detail external, Phase 3	S	LW
DSC_4947	-	n/a	Render detail external, Phase 3	S	LW
DSC_4948	-	n/a	Render detail external, Phase 3	W	LW
DSC_4949	-	n/a	Render detail external, Phase 3	W	LW
DSC_4951	-	n/a	Render detail external, Phase 3	W	LW
DSC_4952	-	n/a	Render detail external, Phase 3	W	LW
DSC_4953	-	n/a	Render detail external, Phase 3	W	LW
DSC_4954	-	n/a	Render detail external, Phase 3	W	LW
DSC_4955	-	n/a	Render detail external, Phase 3	N	LW
DSC_4956	-	n/a	Render detail external, Phase 3	N	LW
DSC_4957	-	n/a	Render detail external, Phase 3	N	LW
DSC_4958	-	n/a	Render detail external, Phase 3	NW	LW
DSC_4960	-	n/a	Render detail external, Phase 3	N	LW
DSC_4962	-	n/a	Render detail external, Phase 3	N	LW
DSC_4963	-	n/a	Render detail external, Phase 3	N	LW
DSC_4965	-	n/a	Render detail external, Phase 3	NE	LW
DSC_4966	-	n/a	Render detail external, Phase 3	NE	LW
DSC_4968	-	n/a	Render detail external, Phase 3	NE	LW
DSC_4969	-	n/a	Render detail external, Phase 3	E	LW
DSC_4971	-	n/a	Render detail external, Phase 3	NE	LW
DSC_4975	-	n/a	Render detail external, Phase 3	E	LW
DSC_4976	-	n/a	Render detail external, Phase 3	E	LW
DSC_4978	-	n/a	Render detail external, Phase 3	E	LW
DSC_4979	-	n/a	Render detail external, Phase 3	E	LW
DSC_4980	-	n/a	Render detail external, Phase 3	NE	LW
DSC_4982	-	n/a	Render detail external, Phase 3	SE	LW
DSC_4983	-	n/a	Render detail external, Phase 3	E	LW
DSC_4984	-	n/a	Render detail external, Phase 3	E	LW



PHOTOGRAPHIC REGISTER

Sheet: 4 of 12
Date: 27/04/2022
B & W: - to -
Digital: DSC_4985 to
DSC_5040

Project name: Church Stowe, St Michael's			Site code/ Accession No.: ENN109979		
DIGITAL	B&W FILM-FRAME	CONTEXT NUMBERS	DESCRIPTION	DIRECTION FACING	INITIAL
DSC_4985	-	n/a	Render detail external, Phase 3	S	LW
DSC_4987	-	n/a	Render detail external, Phase 3	S	LW
DSC_4988	-	n/a	Render detail external, Phase 3	SE	LW
DSC_4989	-	n/a	Render detail external, Phase 3	S	LW
DSC_4990	-	n/a	Render detail external, Phase 3	S	LW
DSC_4991	-	n/a	Render detail external, Phase 3	S	LW
DSC_4994	-	n/a	Window, Phase 3	SE	LW
DSC_4995	-	n/a	Render detail external, Phase 3	S	LW
DSC_4997	-	n/a	Render detail external, Phase 3	S	LW
DSC_4999	-	n/a	Render detail external, Phase 3	SW	LW
DSC_5000	-	n/a	Render detail external, Phase 3	S	LW
DSC_5001	-	n/a	Render detail external, Phase 3	SW	LW
DSC_5002	-	n/a	Render detail external, Phase 3	W	LW
DSC_5003	-	n/a	Render detail external, Phase 3	W	LW
DSC_5006	-	n/a	Render detail external, Phase 3	W	LW
DSC_5007	-	n/a	Render detail external, Phase 3	W	LW
DSC_5008	-	n/a	Render detail external, Phase 3	W	LW
DSC_5009	-	n/a	Render detail external, Phase 3	W	LW
DSC_5010	-	n/a	Render detail external, Phase 3	W	LW
DSC_5011	-	n/a	Render detail external, Phase 3	W	LW
DSC_5012	-	n/a	Render detail external, Phase 3	W	LW
DSC_5013	-	n/a	Render detail external, Phase 3	W	LW
DSC_5014	-	n/a	Render detail external, Phase 3	W	LW
DSC_5015	-	n/a	Elevation, Phase 3	NW	LW
DSC_5016	-	n/a	Render detail external, Phase 3	N	LW
DSC_5017	-	n/a	Render detail external, Phase 3	N	LW
DSC_5018	-	n/a	Window, Phase 3	NW	LW
DSC_5019	-	n/a	Render detail external, Phase 3	N	LW
DSC_5020	-	n/a	Render detail external, Phase 3	N	LW
DSC_5021	-	n/a	Render detail external, Phase 3	N	LW
DSC_5024	-	n/a	Render detail external, Phase 3	N	LW
DSC_5025	-	n/a	Render detail external, Phase 3	N	LW
DSC_5029	-	n/a	Render detail external, Phase 3	N	LW
DSC_5030	-	n/a	Elevation, Phase 3	NE	LW
DSC_5031	-	n/a	Render detail external, Phase 3	E	LW
DSC_5032	-	n/a	Render detail external, Phase 3	E	LW
DSC_5033	-	n/a	Render detail external, Phase 3	E	LW
DSC_5034	-	n/a	Render detail external, Phase 3	E	LW
DSC_5035	-	n/a	Window, Phase 3	NE	LW
DSC_5036	-	n/a	Render detail external, Phase 3	E	LW
DSC_5037	-	n/a	Render detail external, Phase 3	E	LW
DSC_5038	-	n/a	Render detail external, Phase 3	E	LW
DSC_5039	-	n/a	Render detail external, Phase 3	E	LW
DSC_5040	-	n/a	Render detail external, Phase 3	E	LW



PHOTOGRAPHIC REGISTER

Sheet: 5 of 12
Date: 27/04/2022
B & W: - to -
Digital: DSC_5041 to
DSC_5093

Project name: Church Stowe, St Michael's			Site code/ Accession No.: ENN109979		
DIGITAL	B&W FILM-FRAME	CONTEXT NUMBERS	DESCRIPTION	DIRECTION FACING	INITIAL
DSC_5041	-	n/a	Render detail external, Phase 3	E	LW
DSC_5042	-	n/a	Render detail external, Phase 3	SE	LW
DSC_5043	-	n/a	Render detail external, Phase 3	S	LW
DSC_5044	-	n/a	Render detail external, Phase 3	S	LW
DSC_5045	-	n/a	Render detail external, Phase 3	S	LW
DSC_5046	-	n/a	Render detail external, Phase 3	S	LW
DSC_5047	-	n/a	Render detail external, Phase 3	S	LW
DSC_5051	-	n/a	Render detail external, Phase 3	S	LW
DSC_5052	-	n/a	Render detail external, Phase 3	S	LW
DSC_5055	-	n/a	Elevation, Phase 3	SW	LW
DSC_5056	-	n/a	Render detail external, Phase 3	W	LW
DSC_5058	-	n/a	Detail of strapwork and render, Phase 3	SW	LW
DSC_5060	-	n/a	Detail of strapwork and render, Phase 3	S	LW
DSC_5061	-	n/a	Detail of strapwork and render, Phase 3	NW	LW
DSC_5062	-	n/a	Detail of strapwork and render, Phase 3	W	LW
DSC_5063	-	n/a	Render detail external, Phase 3	W	LW
DSC_5064	-	n/a	Render detail external, Phase 3	W	LW
DSC_5065	-	n/a	Render detail external, Phase 3	N	LW
DSC_5066	-	n/a	Detail of strapwork and render, Phase 3	N	LW
DSC_5067	-	n/a	Render detail external, Phase 3	N	LW
DSC_5068	-	n/a	Render detail external, Phase 3	N	LW
DSC_5069	-	n/a	Render detail external, Phase 3	N	LW
DSC_5070	-	n/a	Render detail external, Phase 3	N	LW
DSC_5071	-	n/a	Render detail external, Phase 3	N	LW
DSC_5072	-	n/a	Detail of strapwork and render, Phase 3	N	LW
DSC_5073	-	n/a	Detail of strapwork and render, Phase 3	N	LW
DSC_5074	-	n/a	Render detail external, Phase 3	N	LW
DSC_5076	-	n/a	Render detail external, Phase 3	N	LW
DSC_5077	-	n/a	Render detail external, Phase 3	N	LW
DSC_5078	-	n/a	Render detail external, Phase 3	N	LW
DSC_5079	-	n/a	Render detail external, Phase 3	NE	LW
DSC_5080	-	n/a	Detail of strapwork and render, Phase 3	NE	LW
DSC_5081	-	n/a	Render detail external, Phase 3	N	LW
DSC_5082	-	n/a	Render detail external, Phase 3	E	LW
DSC_5083	-	n/a	Render detail external, Phase 3	E	LW
DSC_5084	-	n/a	Detail of strapwork and render, Phase 3	E	LW
DSC_5085	-	n/a	Render detail external, Phase 3	E	LW
DSC_5086	-	n/a	Render detail external, Phase 3	E	LW
DSC_5087	-	n/a	Render detail external, Phase 3	E	LW
DSC_5088	-	n/a	Render detail external, Phase 3	E	LW
DSC_5089	-	n/a	Detail of strapwork and render, Phase 3	E	LW
DSC_5090	-	n/a	Render detail external, Phase 3	E	LW
DSC_5091	-	n/a	Detail of strapwork and render, Phase 3	S	LW
DSC_5092	-	n/a	Detail of strapwork and render, Phase 3	S	LW
DSC_5093	-	n/a	Render detail external, Phase 3	S	LW



PHOTOGRAPHIC REGISTER

Sheet: 6 of 12
Date: 27/04/2022
B & W: - to -
Digital: DSC_5094 to
DSC_5149

Project name: Church Stowe, St Michael's			Site code/ Accession No.: ENN109979		
DIGITAL	B&W FILM-FRAME	CONTEXT NUMBERS	DESCRIPTION	DIRECTION FACING	INITIAL
DSC_5094	-	n/a	Render detail external, Phase 3	S	LW
DSC_5097	-	n/a	Render detail external, Phase 3	S	LW
DSC_5099	-	n/a	Render detail external, Phase 3	SW	LW
DSC_5100	-	n/a	Render detail external, Phase 3	S	LW
DSC_5101	-	n/a	Render detail external, Phase 3	S	LW
DSC_5104	-	n/a	Render detail external, Phase 3	E	LW
DSC_5106	-	n/a	Render detail external, Phase 3	SW	LW
DSC_5107	-	n/a	Detail of strapwork and render, Phase 3	NW	LW
DSC_5108	-	n/a	Render detail external, Phase 3	E	LW
DSC_5109	-	n/a	Detail of strapwork and render, Phase 3	W	LW
DSC_5110	-	n/a	Render detail external, Phase 3	N	LW
DSC_5111	-	n/a	Render detail external, Phase 3	N	LW
DSC_5112	-	n/a	Render detail external, Phase 3	N	LW
DSC_5113	-	n/a	Render detail external, Phase 3	N	LW
DSC_5114	-	n/a	Render detail external, Phase 3	N	LW
DSC_5115	-	n/a	Render detail external, Phase 3	N	LW
DSC_5117	-	n/a	Render detail external, Phase 3	N	LW
DSC_5119	-	n/a	Render detail external, Phase 3	N	LW
DSC_5120	-	n/a	Render detail external, Phase 3	N	LW
DSC_5121	-	n/a	Render detail external, Phase 3	NW	LW
DSC_5123	-	n/a	Render detail external, Phase 3	N	LW
DSC_5124	-	n/a	Detail of strapwork and render, Phase 3	NE	LW
DSC_5125	-	n/a	Render detail external, Phase 3	N	LW
DSC_5126	-	n/a	Render detail external, Phase 3	E	LW
DSC_5127	-	n/a	Render detail external, Phase 3	E	LW
DSC_5129	-	n/a	Render detail external, Phase 3	E	LW
DSC_5131	-	n/a	Render detail external, Phase 3	E	LW
DSC_5132	-	n/a	Render detail external, Phase 3	NE	LW
DSC_5133	-	n/a	Render detail external, Phase 3	E	LW
DSC_5134	-	n/a	Detail of strapwork and render, Phase 3	E	LW
DSC_5135	-	n/a	Pebble datestone, Phase 3	E	LW
DSC_5136	-	n/a	Pebble datestone, Phase 3	E	LW
DSC_5137	-	n/a	Pebble datestone, Phase 3	E	LW
DSC_5138	-	n/a	Render detail external, Phase 3	E	LW
DSC_5139	-	n/a	Render detail external, Phase 3	E	LW
DSC_5140	-	n/a	Detail of strapwork and render, Phase 3	E	LW
DSC_5141	-	n/a	Detail of strapwork and render, Phase 3	NE	LW
DSC_5142	-	n/a	Render detail external, Phase 3	E	LW
DSC_5143	-	n/a	Render detail external, Phase 3	E	LW
DSC_5144	-	n/a	Render detail external, Phase 3	E	LW
DSC_5145	-	n/a	Render detail external, Phase 3	E	LW
DSC_5146	-	n/a	Render detail external, Phase 3	S	LW
DSC_5147	-	n/a	Render detail external, Phase 3	S	LW
DSC_5148	-	n/a	Render detail external, Phase 3	S	LW
DSC_5149	-	n/a	Render detail external, Phase 3	SE	LW



PHOTOGRAPHIC REGISTER

Sheet: 7 of 12
Date: 27/04/2022
B & W: - to -
Digital: DSC_5150 to
DSC_5944

Project name: Church Stowe, St Michael's			Site code/ Accession No.: ENN109979		
DIGITAL	B&W FILM-FRAME	CONTEXT NUMBERS	DESCRIPTION	DIRECTION FACING	INITIAL
DSC_5150	-	n/a	Render detail external, Phase 3	SE	LW
DSC_5151	-	n/a	Render detail external, Phase 3	SE	LW
DSC_5153	-	n/a	Render detail external, Phase 3	SE	LW
DSC_5154	-	n/a	Render detail external, Phase 3	NE	LW
DSC_5155	-	n/a	Render detail external, Phase 3	E	LW
DSC_5156	-	n/a	Render detail external, Phase 3	E	LW
DSC_5157	-	n/a	Render detail external, Phase 3	E	LW
DSC_5158	-	n/a	Render detail external, Phase 3	E	LW
DSC_5160	-	n/a	Render detail external, Phase 3	S	LW
DSC_5161	-	n/a	Render detail external, Phase 3	S	LW
DSC_5164	-	n/a	Render detail external, Phase 3	S	LW
DSC_5165	-	n/a	Render detail external, Phase 3	S	LW
DSC_5166	-	n/a	Render detail external, Phase 3	S	LW
DSC_5168	-	n/a	Window, Phase 3	E	LW
DSC_5171	-	n/a	Elevation, Phase 3	NE	LW
DSC_5172	-	n/a	Detail of window, Phase 3	NE	LW
DSC_5173	-	n/a	Detail of window, Phase 3	E	LW
DSC_5174	-	n/a	Render detail external, Phase 3	E	LW
DSC_5175	-	n/a	Render detail external, Phase 3	E	LW
DSC_5176	-	n/a	Detail of window, Phase 3	E	LW
DSC_5177	-	n/a	Detail of window, Phase 3	SE	LW
DSC_5180	-	n/a	Detail of the battlements, Phase 3	SW	LW
DSC_5181	-	n/a	Detail of the battlements, Phase 3	S	LW
DSC_5182	-	n/a	Detail of the battlements, Phase 3	SW	LW
DSC_5183	-	n/a	Detail of the battlements, Phase 3	S	LW
DSC_5184	-	n/a	Detail of the battlements, Phase 3	W	LW
DSC_5185	-	n/a	Detail of the battlements, Phase 3	W	LW
DSC_5186	-	n/a	Detail of the battlements, Phase 3	N	LW
DSC_5187	-	n/a	Detail of the battlements, Phase 3	W	LW
DSC_5188	-	n/a	Date Carved into the render, Phase 3	N	LW
DSC_5189	-	n/a	Tabernacle post, Phase 3	N	LW
DSC_5191	-	n/a	Detail of the battlements, Phase 3	E	LW
DSC_5192	-	n/a	Detail of the battlements, Phase 3	E	LW
DSC_5193	-	n/a	Detail of the battlements, Phase 3	W	LW
DSC_5195	-	n/a	Detail of the battlements, Phase 3	E	LW
DSC_5197	-	n/a	Internal column in the nave, Phase 3	NW	LW
DSC_5935	-	n/a	North elevation during Phase 4	E	LW
DSC_5936	-	n/a	North elevation during Phase 4	W	LW
DSC_5937	-	n/a	East elevation during Phase 4	S	LW
DSC_5938	-	n/a	East elevation during Phase 4	N	LW
DSC_5939	-	n/a	South elevation during Phase 4	W	LW
DSC_5940	-	n/a	East elevation during Phase 4	S	LW
DSC_5941	-	n/a	South elevation during Phase 4	W	LW
DSC_5942	-	n/a	South elevation during Phase 4	E	LW
DSC_5943	-	n/a	West elevation during Phase 4	N	LW
DSC_5944	-	n/a	West elevation during Phase 4	S	LW



PHOTOGRAPHIC REGISTER

Sheet: 8 of 12
Date: 27/04/2022
B & W: - to -
Digital: DSC_5945 to
DSC_6000

Project name: Church Stowe, St Michael's			Site code/ Accession No.: ENN109979		
DIGITAL	B&W FILM-FRAME	CONTEXT NUMBERS	DESCRIPTION	DIRECTION FACING	INITIAL
DSC_5945	-	n/a	Datestone on the stonework during Phase 4	S	LW
DSC_5946	-	n/a	Detail of stonework during Phase 4	S	LW
DSC_5947	-	n/a	Detail of stonework during Phase 4	S	LW
DSC_5948	-	n/a	Detail of stonework during Phase 4	S	LW
DSC_5949	-	n/a	Detail of stonework during Phase 4	S	LW
DSC_5950	-	n/a	Detail of stonework during Phase 4	S	LW
DSC_5951	-	n/a	Detail of stonework during Phase 4	S	LW
DSC_5952	-	n/a	Detail of stonework during Phase 4	S	LW
DSC_5954	-	n/a	Detail of stonework during Phase 4	S	LW
DSC_5955	-	n/a	Detail of stonework during Phase 4	SW	LW
DSC_5956	-	n/a	Detail of stonework during Phase 4	W	LW
DSC_5958	-	n/a	Detail of stonework during Phase 4	W	LW
DSC_5962	-	n/a	Detail of stonework during Phase 4	W	LW
DSC_5963	-	n/a	Detail of stonework during Phase 4	W	LW
DSC_5964	-	n/a	Detail of stonework during Phase 4	SW	LW
DSC_5965	-	n/a	East elevation during Phase 4	NW	LW
DSC_5966	-	n/a	Detail of stonework during Phase 4	N	LW
DSC_5967	-	n/a	Detail of stonework during Phase 4	N	LW
DSC_5968	-	n/a	Detail of stonework during Phase 4	N	LW
DSC_5970	-	n/a	Detail of stonework during Phase 4	NW	LW
DSC_5971	-	n/a	Detail of stonework during Phase 4	E	LW
DSC_5972	-	n/a	West elevation during Phase 4	N	LW
DSC_5973	-	n/a	Detail of stonework during Phase 4	SE	LW
DSC_5974	-	n/a	Detail of stonework during Phase 4	S	LW
DSC_5976	-	n/a	Detail of stonework during Phase 4	E	LW
DSC_5977	-	n/a	Detail of stonework during Phase 4	E	LW
DSC_5978	-	n/a	Detail of stonework during Phase 4	E	LW
DSC_5981	-	n/a	Detail of stonework during Phase 4	E	LW
DSC_5983	-	n/a	Detail of stonework during Phase 4	E	LW
DSC_5984	-	n/a	North elevation during Phase 4	E	LW
DSC_5985	-	n/a	North window, Phase 4	S	LW
DSC_5986	-	n/a	North window, Phase 4	S	LW
DSC_5987	-	n/a	North window, Phase 4	S	LW
DSC_5988	-	n/a	Detail of stonework during Phase 4	SW	LW
DSC_5989	-	n/a	Detail of stonework during Phase 4	W	LW
DSC_5990	-	n/a	East window, Phase 4	W	LW
DSC_5992	-	n/a	East window, Phase 4	W	LW
DSC_5993	-	n/a	Detail of stonework during Phase 4	W	LW
DSC_5994	-	n/a	Detail of stonework during Phase 4	NW	LW
DSC_5995	-	n/a	Detail of stonework during Phase 4	N	LW
DSC_5996	-	n/a	Detail of stonework during Phase 4	N	LW
DSC_5997	-	n/a	South window, Phase 4	N	LW
DSC_5998	-	n/a	South window, Phase 4	N	LW
DSC_5999	-	n/a	Detail of stonework during Phase 4	W	LW
DSC_6000	-	n/a	Detail of stonework during Phase 4	N	LW



PHOTOGRAPHIC REGISTER

Sheet: 9 of 12
Date: 27/04/2022
B & W: - to -
Digital: DSC_6001 to
DSC_6702

Project name: Church Stowe, St Michael's			Site code/ Accession No.: ENN109979		
DIGITAL	B&W FILM-FRAME	CONTEXT NUMBERS	DESCRIPTION	DIRECTION FACING	INITIAL
DSC_6001	-	n/a	Detail of stonework during Phase 4	E	LW
DSC_6002	-	n/a	Detail of stonework during Phase 4	E	LW
DSC_6003	-	n/a	West window, Phase 4	E	LW
DSC_6007	-	n/a	Unusual feature found during Phase 4	E	LW
DSC_6009	-	n/a	Unusual feature found during Phase 4	E	LW
DSC_6010	-	n/a	Unusual feature found during Phase 4	E	LW
DSC_6011	-	n/a	Detail of stonework during Phase 4	E	LW
DSC_6012	-	n/a	Detail of stonework during Phase 4	E	LW
DSC_6298	-	n/a	Unusual feature found during Phase 4	NW	LW
DSC_6304	-	n/a	Detail of stonework during Phase 4	E	LW
DSC_6305	-	n/a	Detail of stonework during Phase 4	E	LW
DSC_6306	-	n/a	Detail of stonework during Phase 4	E	LW
DSC_6308	-	n/a	Detail of stonework during Phase 4	E	LW
DSC_6309	-	n/a	Detail of stonework during Phase 4	E	LW
DSC_6311	-	n/a	Interior of the tower during Phase 4	NE	LW
DSC_6312	-	n/a	Interior of the tower during Phase 4	E	LW
DSC_6315	-	n/a	Interior of the tower during Phase 4	E	LW
DSC_6316	-	n/a	Interior of the tower during Phase 4	SE	LW
DSC_6320	-	n/a	Interior of the tower during Phase 4	W	LW
DSC_6322	-	n/a	Interior of the tower during Phase 4	W	LW
DSC_6323	-	n/a	Interior of the tower during Phase 4	N	LW
DSC_6324	-	n/a	Interior of the tower during Phase 4	N	LW
DSC_6327	-	n/a	Interior of the tower during Phase 4	S	LW
DSC_6328	-	n/a	Interior of the tower during Phase 4	S	LW
DSC_6329	-	n/a	Interior of the tower during Phase 4	W	LW
DSC_6330	-	n/a	Interior of the tower during Phase 4	N	LW
DSC_6333	-	n/a	Interior of the tower during Phase 4	E	LW
DSC_6339	-	n/a	Interior of the tower during Phase 4	E	LW
DSC_6340	-	n/a	Interior of the tower during Phase 4	E	LW
DSC_6341	-	n/a	Interior of the tower during Phase 4	E	LW
DSC_6342	-	n/a	Interior of the tower during Phase 4	E	LW
DSC_6343	-	n/a	Interior of the tower during Phase 4	E	LW
DSC_6689	-	n/a	Detail of stonework Phase 4	E	LW
DSC_6690	-	n/a	Detail of stonework Phase 4	E	LW
DSC_6691	-	n/a	Detail of stonework Phase 4	E	LW
DSC_6692	-	n/a	Detail of stonework Phase 4	E	LW
DSC_6693	-	n/a	Detail of stonework Phase 4	E	LW
DSC_6694	-	n/a	Detail of stonework Phase 4	E	LW
DSC_6695	-	n/a	Elevations of the tower Phase 4	SE	LW
DSC_6696	-	n/a	Elevations of the tower Phase 4	N	LW
DSC_6697	-	n/a	Elevations of the tower Phase 4	SE	LW
DSC_6698	-	n/a	Elevations of the tower Phase 4	SE	LW
DSC_6699	-	n/a	Elevations of the tower Phase 4	E	LW
DSC_6700	-	n/a	Elevations of the tower Phase 4	S	LW
DSC_6701	-	n/a	Elevations of the tower Phase 4	N	LW
DSC_6702	-	n/a	Elevations of the tower Phase 4	E	LW



PHOTOGRAPHIC REGISTER

Sheet: 10 of 12
Date: 27/04/2022
B & W: - to -
Digital: DSC_6703 to
DSC_7580

Project name: Church Stowe, St Michael's			Site code/ Accession No.: ENN109979		
DIGITAL	B&W FILM-FRAME	CONTEXT NUMBERS	DESCRIPTION	DIRECTION FACING	INITIAL
DSC_6703	-	n/a	Window detail during Phase 4	E	LW
DSC_6704	-	n/a	Stonework during Phase 4	E	LW
DSC_6705	-	n/a	Stonework during Phase 4	E	LW
DSC_7527	-	n/a	Stonework during Phase 4	E	LW
DSC_7528	-	n/a	Stonework during Phase 4	E	LW
DSC_7530	-	n/a	Exposed carved stone during Phase 4	NE	LW
DSC_7531	-	n/a	Exposed carved stone during Phase 4	NE	LW
DSC_7532	-	n/a	Areas of stone replacement, Phase 4	E	LW
DSC_7533	-	n/a	Areas of stone replacement, Phase 4	E	LW
DSC_7534	-	n/a	Areas of stone replacement, Phase 4	NE	LW
DSC_7535	-	n/a	Areas of stone replacement, Phase 4	N	LW
DSC_7536	-	n/a	Areas of stone replacement, Phase 4	N	LW
DSC_7537	-	n/a	Areas of stone replacement, Phase 4	N	LW
DSC_7538	-	n/a	Areas of stone replacement, Phase 4	S	LW
DSC_7539	-	n/a	Areas of stone replacement, Phase 4	S	LW
DSC_7540	-	n/a	Areas of stone replacement, Phase 4	S	LW
DSC_7541	-	n/a	Areas of stone replacement, Phase 4	S	LW
DSC_7542	-	n/a	Areas of stone replacement, Phase 4	SE	LW
DSC_7544	-	n/a	Areas of stone replacement, Phase 4	W	LW
DSC_7545	-	n/a	Areas of stone replacement, Phase 4	E	LW
DSC_7546	-	n/a	Areas of stone replacement, Phase 4	E	LW
DSC_7547	-	n/a	Areas of stone replacement, Phase 4	N	LW
DSC_7548	-	n/a	Areas of stone replacement, Phase 4	NE	LW
DSC_7549	-	n/a	Areas of stone replacement, Phase 4	NE	LW
DSC_7550	-	n/a	Areas of stone replacement, Phase 4	E	LW
DSC_7552	-	n/a	Areas of stone replacement, Phase 4	E	LW
DSC_7553	-	n/a	Areas of stone replacement, Phase 4	N	LW
DSC_7554	-	n/a	Areas of stone replacement, Phase 4	S	LW
DSC_7555	-	n/a	Areas of stone replacement, Phase 4	S	LW
DSC_7556	-	n/a	Areas of stone replacement, Phase 4	W	LW
DSC_7557	-	n/a	Areas of stone replacement, Phase 4	W	LW
DSC_7558	-	n/a	Areas of stone replacement, Phase 4	W	LW
DSC_7559	-	n/a	Areas of stone replacement, Phase 4	S	LW
DSC_7560	-	n/a	Areas of stone replacement, Phase 4	S	LW
DSC_7561	-	n/a	Areas of stone replacement, Phase 4	S	LW
DSC_7562	-	n/a	Areas of stone replacement, Phase 4	S	LW
DSC_7563	-	n/a	Areas of stone replacement, Phase 4	S	LW
DSC_7564	-	n/a	Areas of stone replacement, Phase 4	N	LW
DSC_7565	-	n/a	Areas of stone replacement, Phase 4	W	LW
DSC_7566	-	n/a	Areas of stone replacement, Phase 4	W	LW
DSC_7567	-	n/a	Areas of stone replacement, Phase 4	N	LW
DSC_7568	-	n/a	Areas of stone replacement, Phase 4	E	LW
DSC_7569	-	n/a	Areas of stone replacement, Phase 4	S	LW
DSC_7570	-	n/a	Areas of stone replacement, Phase 4	W	LW
DSC_7571	-	n/a	Areas of stone replacement, Phase 4	S	LW
DSC_7580	-	n/a	Interior of the tower during Phase 4	N	LW



PHOTOGRAPHIC REGISTER

Sheet: 11 of 12

Date: 27/04/2022

B & W: - to -

Digital: DSC_7583 to
DSC_7896

Project name: Church Stowe, St Michael's			Site code/ Accession No.: ENN109979		
DIGITAL	B&W FILM-FRAME	CONTEXT NUMBERS	DESCRIPTION	DIRECTION FACING	INITIAL
DSC_7583	-	n/a	Interior of the tower during Phase 4	NE	LW
DSC_7584	-	n/a	Interior of the tower during Phase 4	W	LW
DSC_7586	-	n/a	Interior of the tower during Phase 4	E	LW
DSC_7587	-	n/a	Interior of the tower during Phase 4	E	LW
DSC_7590	-	n/a	Interior of the tower during Phase 4	W	LW
DSC_7591	-	n/a	Interior of the tower during Phase 4	SW	LW
DSC_7593	-	n/a	Floor of bell stage during Phase 4	SW	LW
DSC_7594	-	n/a	Interior of the tower during Phase 4	SE	LW
DSC_7595	-	n/a	Interior of the tower during Phase 4	E	LW
DSC_7599	-	n/a	Interior of the tower during Phase 4	W	LW
DSC_7600	-	n/a	Interior of the tower during Phase 4	SW	LW
DSC_7605	-	n/a	Sawmarks to the timbers in the tower during Phase 4	S	LW
DSC_7615	-	n/a	Areas of stone replacement, Phase 4	SE	LW
DSC_7616	-	n/a	Areas of stone replacement, Phase 4	E	LW
DSC_7621	-	n/a	Areas of stone replacement, Phase 4	SE	LW
DSC_7622	-	n/a	Areas of stone replacement, Phase 4	SE	LW
DSC_7864	-	n/a	Areas of stone replacement	NE	LW
DSC_7865	-	n/a	Areas of stone replacement	E	LW
DSC_7867	-	n/a	Areas of stone replacement	S	LW
DSC_7868	-	n/a	Areas of stone replacement	E	LW
DSC_7869	-	n/a	Areas of stone replacement	SE	LW
DSC_7873	-	n/a	Areas of stone replacement	NE	LW
DSC_7874	-	n/a	Areas of stone replacement	NE	LW
DSC_7875	-	n/a	Areas of stone replacement	NE	LW
DSC_7876	-	n/a	Areas of stone replacement	SE	LW
DSC_7877	-	n/a	Areas of stone replacement	NE	LW
DSC_7878	-	n/a	Areas of stone replacement	N	LW
DSC_7879	-	n/a	Areas of stone replacement	NW	LW
DSC_7880	-	n/a	Areas of stone replacement	NW	LW
DSC_7881	-	n/a	Areas of stone replacement	SE	LW
DSC_7882	-	n/a	Areas of stone replacement	SW	LW
DSC_7883	-	n/a	Areas of stone replacement	W	LW
DSC_7884	-	n/a	Areas of stone replacement	S	LW
DSC_7885	-	n/a	Areas of stone replacement	SE	LW
DSC_7886	-	n/a	Areas of stone replacement	NE	LW
DSC_7887	-	n/a	Areas of stone replacement	NE	LW
DSC_7888	-	n/a	Areas of stone replacement	NW	LW
DSC_7889	-	n/a	Areas of stone replacement	NW	LW
DSC_7890	-	n/a	Areas of stone replacement	NW	LW
DSC_7891	-	n/a	Areas of stone replacement	W	LW
DSC_7892	-	n/a	Areas of stone replacement	E	LW
DSC_7893	-	n/a	Areas of stone replacement	S	LW
DSC_7894	-	n/a	Areas of stone replacement	S	LW
DSC_7895	-	n/a	Areas of stone replacement	N	LW
DSC_7896	-	n/a	Areas of stone replacement	E	LW



PHOTOGRAPHIC REGISTER

Sheet: 12 of 12
Date: 27/04/2022
B & W: - to -
Digital: DSC_7897 to
stone2

Project name: Church Stowe, St Michael's			Site code/ Accession No.: ENN109979		
DIGITAL	B&W FILM-FRAME	CONTEXT NUMBERS	DESCRIPTION	DIRECTION FACING	INITIAL
DSC_7897	-	n/a	Areas of stone replacement	W	LW
DSC_7898	-	n/a	Areas of stone replacement	W	LW
DSC_7899	-	n/a	Areas of stone replacement	N	LW
DSC_7900	-	n/a	Areas of stone replacement	N	LW
DSC_7901	-	n/a	Areas of stone replacement	NW	LW
DSC_7902	-	n/a	Areas of stone replacement	NW	LW
DSC_7903	-	n/a	Areas of stone replacement	S	LW
DSC_7904	-	n/a	Areas of stone replacement	S	LW
DSC_7905	-	n/a	Areas of stone replacement	S	LW
DSC_7906	-	n/a	Areas of stone replacement	N	LW
DSC_7907	-	n/a	Areas of stone replacement	E	LW
DSC_7908	-	n/a	Areas of stone replacement	E	LW
DSC_7909	-	n/a	Areas of stone replacement	N	LW
DSC_7910	-	n/a	Areas of stone replacement	W	LW
DSC_7911	-	n/a	Areas of stone replacement	W	LW
DSC_7912	-	n/a	Areas of stone replacement	W	LW
DSC_7913	-	n/a	Areas of stone replacement	N	LW
DSC_7914	-	n/a	Areas of stone replacement, battlements	SE	LW
DSC_7915	-	n/a	Areas of stone replacement, battlements	SW	LW
DSC_7916	-	n/a	Areas of stone replacement, battlements	SW	LW
DSC_7917	-	n/a	Areas of stone replacement, battlements	NW	LW
DSC_7918	-	n/a	Areas of stone replacement, battlements	NW	LW
DSC_7919	-	n/a	Areas of stone replacement, battlements	NE	LW
DSC_7920	-	n/a	Areas of stone replacement, battlements	NE	LW
DSC_7921	-	n/a	Areas of stone replacement, battlements	SE	LW
DSC_7933	-	n/a	Tabernacle post ex situ	n/a	LW
DSC_7935	-	n/a	Tabernacle post ex situ	n/a	LW
DSC_7939	-	n/a	Tabernacle post ex situ	n/a	LW
DSC_7940	-	n/a	Tabernacle post ex situ	n/a	LW
DSC_7941	-	n/a	Tabernacle post ex situ	n/a	LW
DSC_7942	-	n/a	Tabernacle post ex situ	n/a	LW
IMG_4509	-	n/a	Timber ladder in the tower	N	LW
IMG_4510	-	n/a	Timber ladder in the tower	N	LW
stone1	-	n/a	Exposed carved stone	E	LW
stone2	-	n/a	Exposed carved stone	N	LW