




North Pennines Archaeology Ltd
2006
Archaeological Watching Brief at
Halton East Farm, Northumberland

Scale 1:50 (for A4 plot)





DRAWN BY: MDR

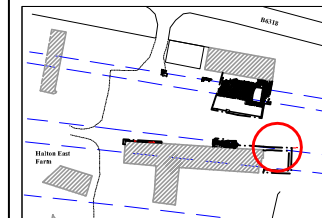DATE: September 2006

LOCATION:



KEY:

-  location
-  limit of excavation
-  tarmac
-  concrete

REPORT No:

CP 242/06

COMMISSIONED BY:

Alston Murphy Architects

Section 1, Area A

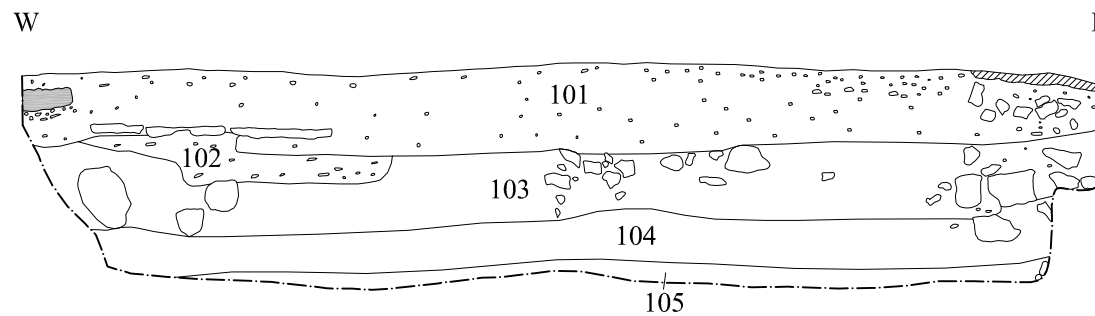


Figure 4: Section 1, Area A