





Trench 1

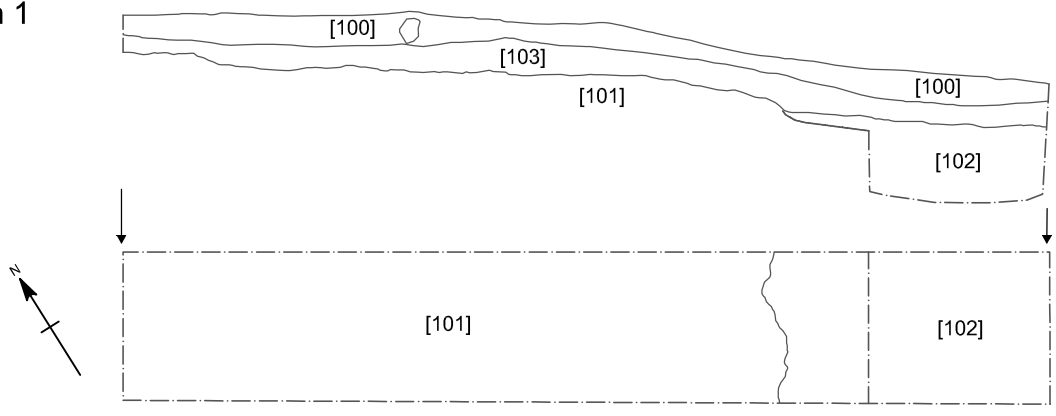

Trench 2

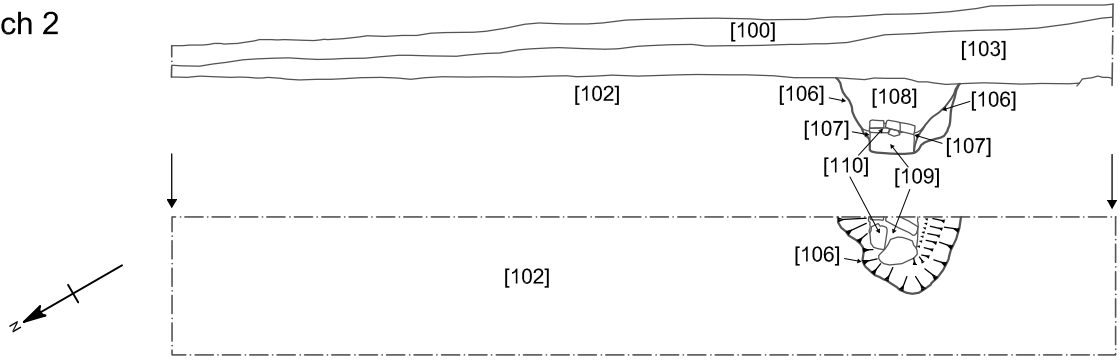


Trench 3

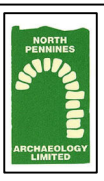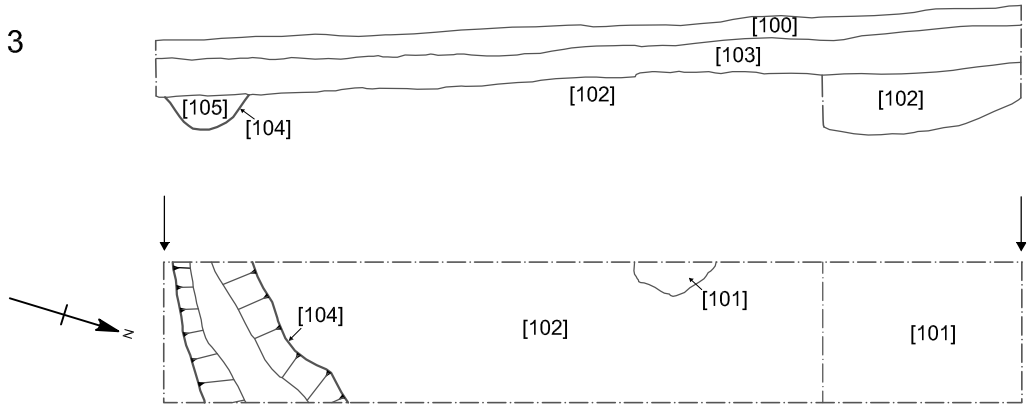

North Pennines Archaeology Ltd
 Nenthead Mines Heritage Centre
 Nenthead, Alston
 Cumbria CA9 3PD
 Tel: (01434) 382045
 Fax: (01434) 382294
 Email: info@nparchaeology.co.uk

PROJECT: Church Lane, Melmerby
 DRAWING No: 2
 SCALE: 1:80
 TITLE: Trench Plans and Sections
 CLIENT: Eden Housing Association Ltd
 DRAWN BY: TL
 DATE: 10th July 2006

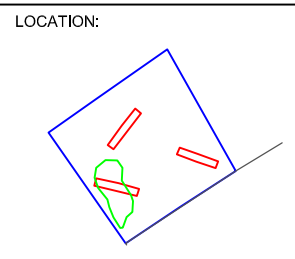

KEY

Reproduced by permission of Ordnance Survey on behalf of The Controller of Her Majesty's Stationary Office. © Crown copyright. All rights reserved. Licence number 100014732.

Figure 2 : Trench Plans and Sections