


Plan
Scale: 1:500



Section
Scale: 1:75

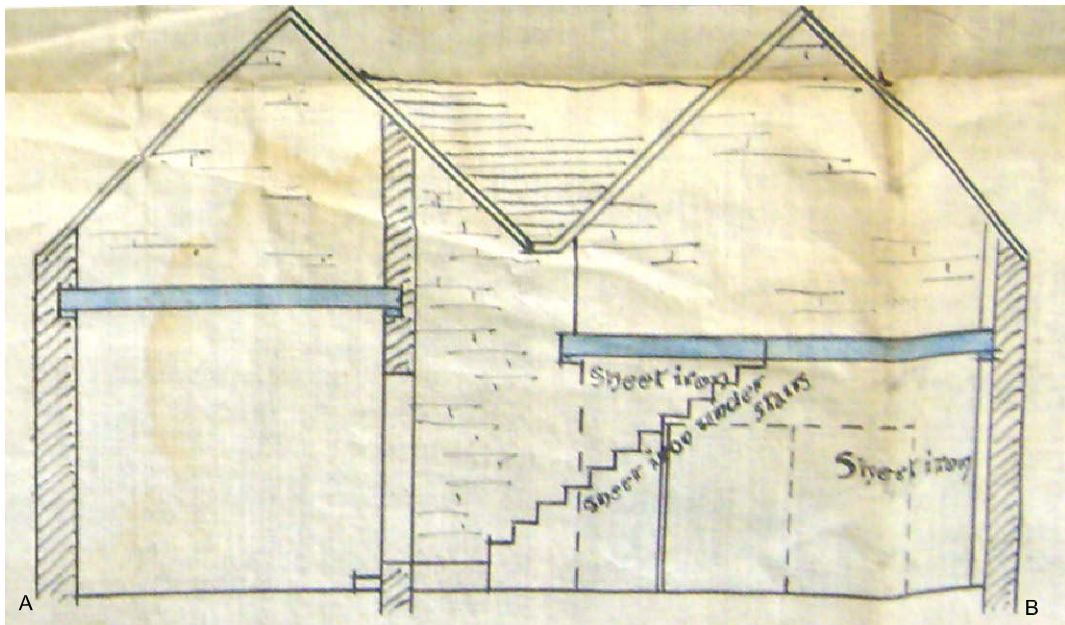

North Pennines Archaeology Ltd
2007

PROJECT: 43-47 Lime Street, Newcastle
SCALE: 1:500; 1:75
REPORT No: CP 306/07
CLIENT The Ouseburn Trust
DRAWN BY: CP
DATE: January 2007
FIGURE No: 11

LOCATION:



KEY:



Development Site

Figure 11 : Extract from the Deposited Building Plan of 1899