



North Pennines Archaeology Ltd  
2007  
47-49 Lime Street


COMMISSIONED BY:  
The Ouseburn Trust

SCALE: 1:100

DRAWN BY: MJ

DATE: 19.1.07

KEY:  
  
C1 Elevation  
Numbers

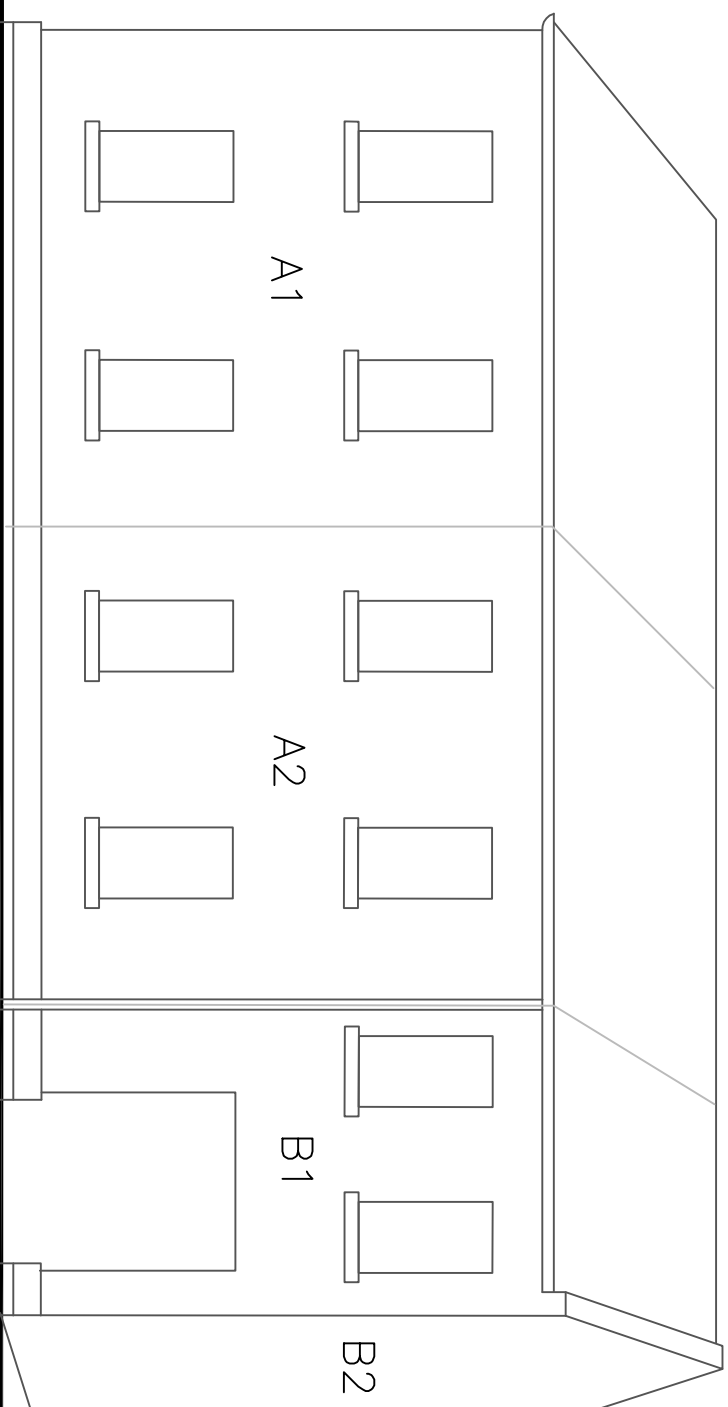

REPORT No: CP 306/07

FIGURE No: 15

Figure 15: East Isometric Elevation of Complex