



PROJECT:
Gateshead Visitor
Centre (St. Mary's
Church)

DRAWING NO: 2


SCALE:
See drawing

TITLE:
South-facing elevation
of churchyard wall.

CLIENT:
John Niven Architects

DRAWN BY: TL

DATE:
November 2006

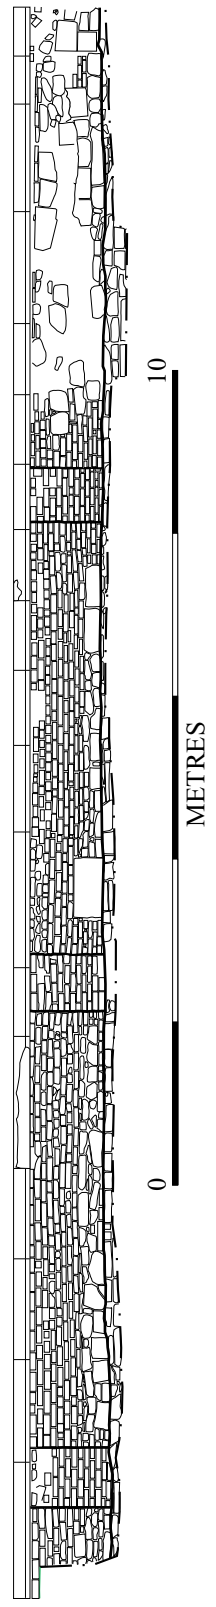

—+ 24.85m OD

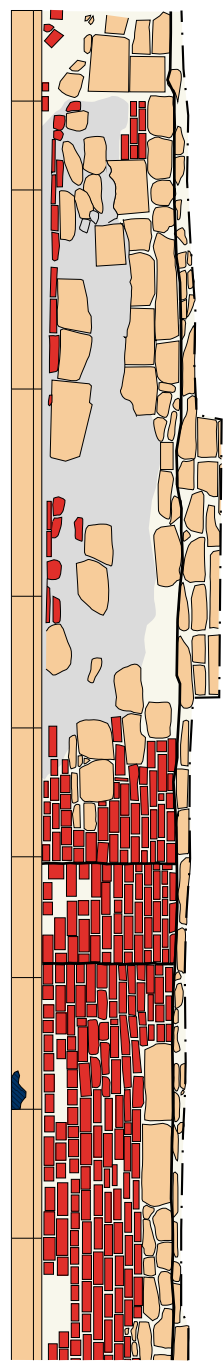
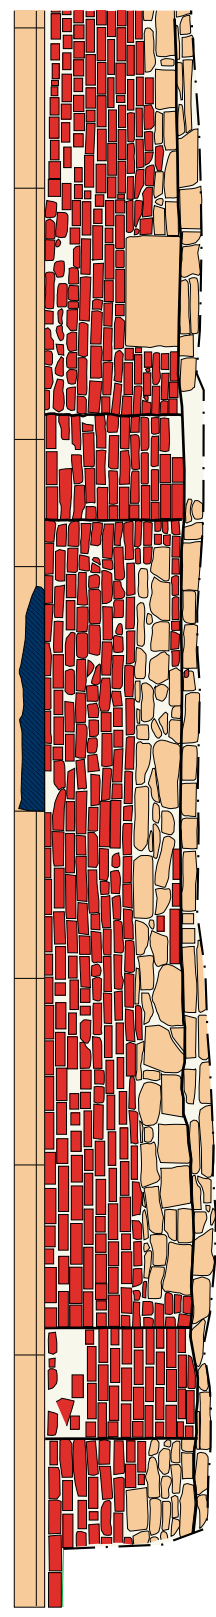


Figure 2. South facing elevation of the churchyard wall.