



PROJECT:
Gateshead Visitor
Centre (St. Mary's
Church)

DRAWING NO: 4

SCALE:
See Illustrations

TITLE:
North-facing Section

CLIENT:
John Niven Architects

DRAWN BY: TL

DATE:
November 2006

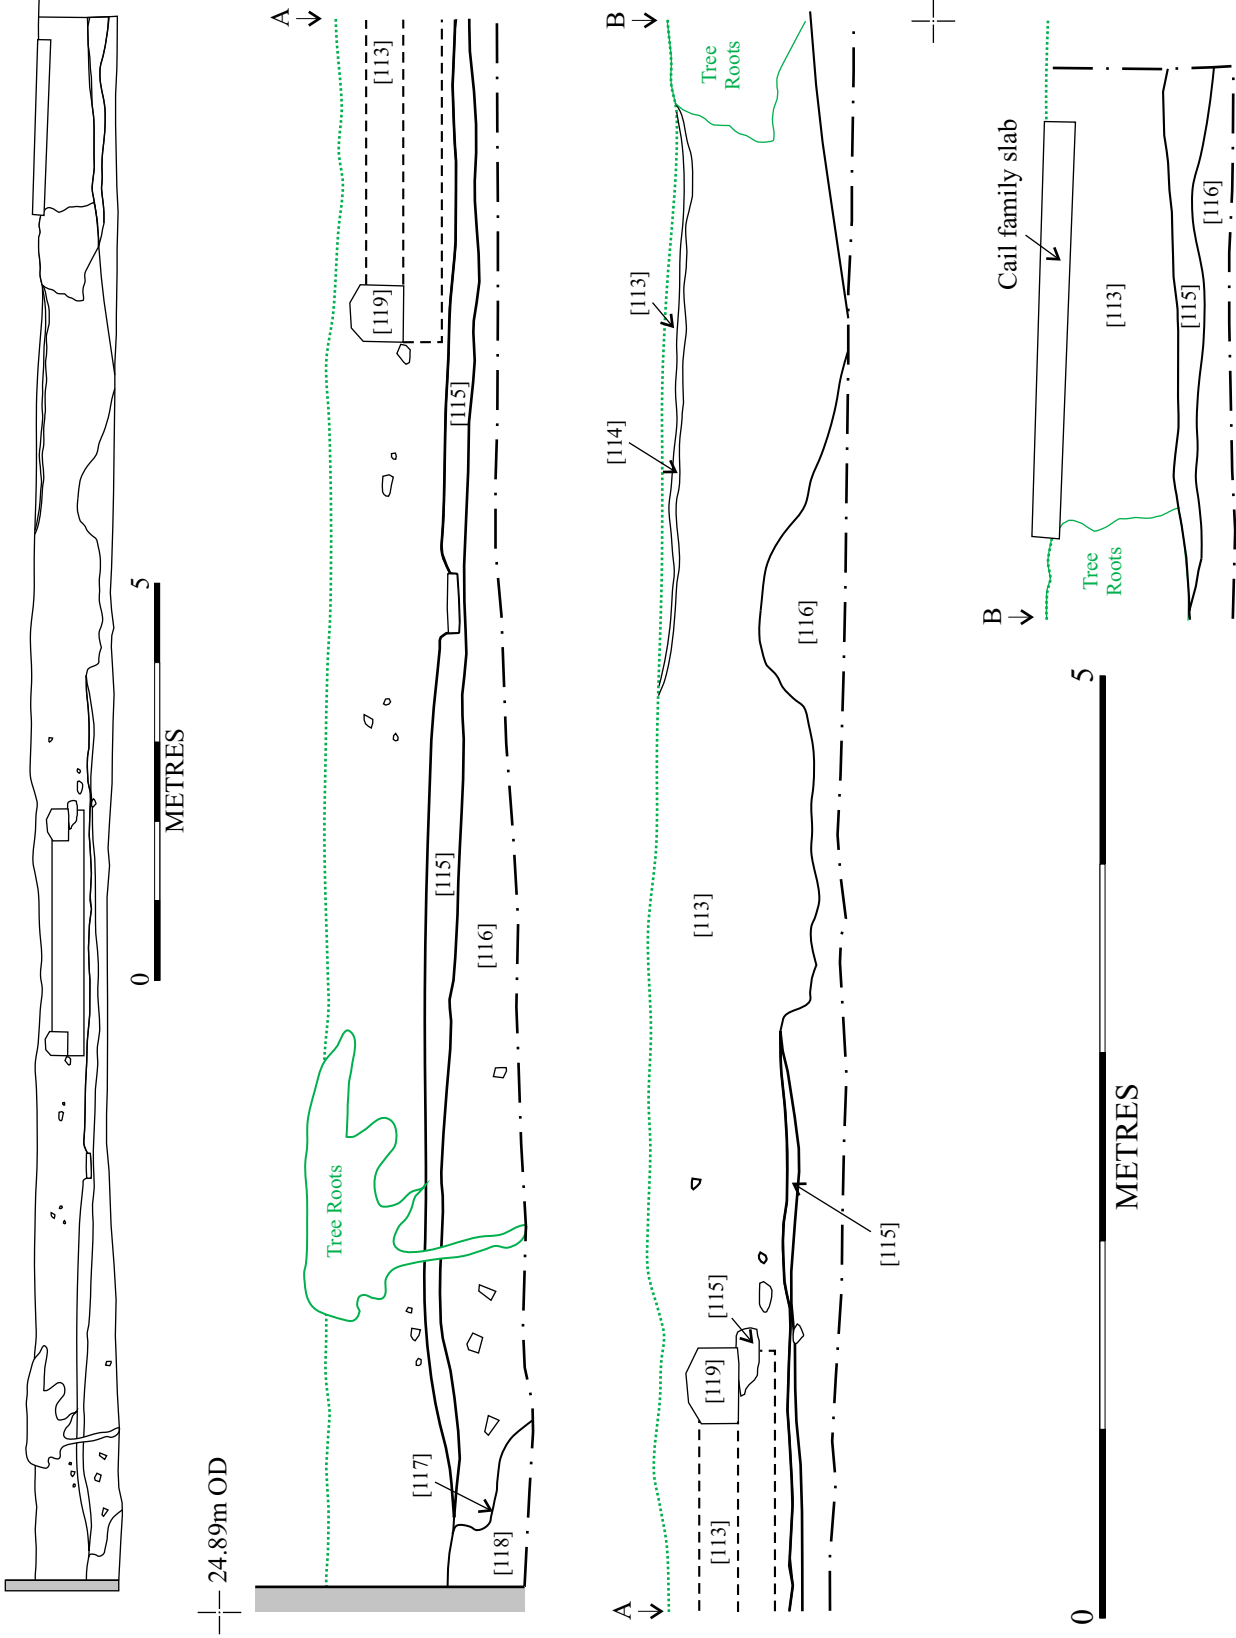


Figure 4. North-facing section of the evaluation trench.