

PROJECT:

Carraw Farm, Humshaugh

DRAWING No: Figure 2

Scale 1:500

DRAWN BY: MT/MJ

DATE: 18/04/06



TITLE:

Watching Brief Area

COMMISSIONED BY:

JSA Dodds and Son

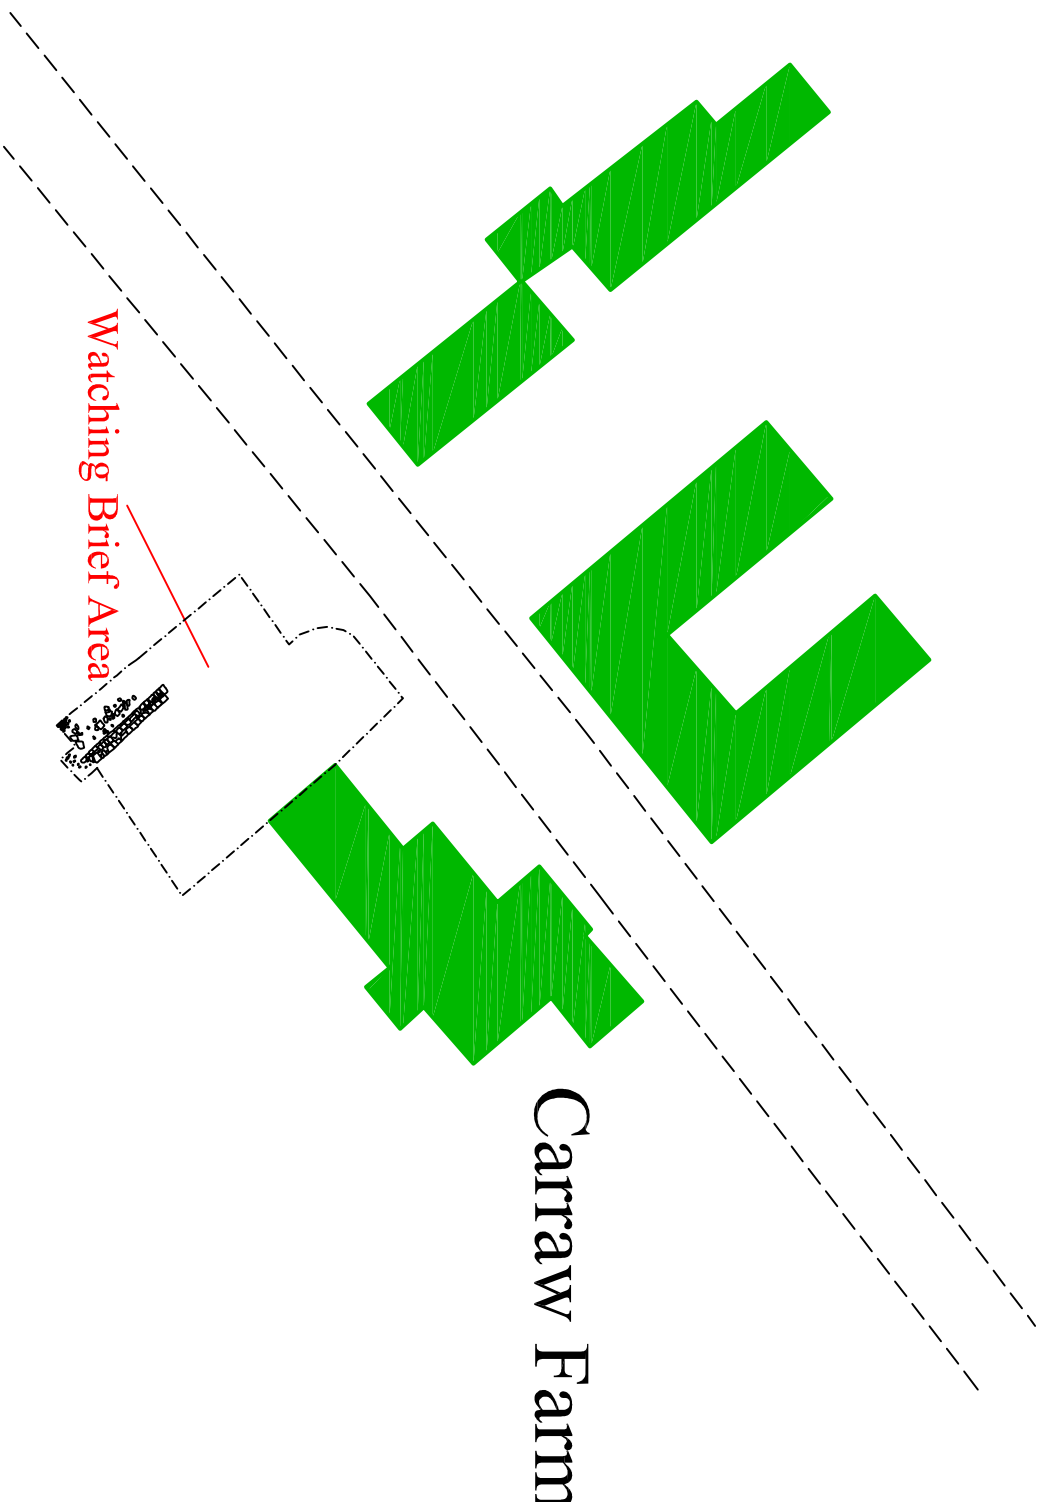


Figure 2 : Watching Brief Area