

North Pennines Archaeology Ltd  
2006  
Abbey Farm, Lanercost, Cumbria



DRAWING No:  
7

SCALE:  
1:50

DRAWN BY:  
MS

DATE:  
May 2006

LOCATION:

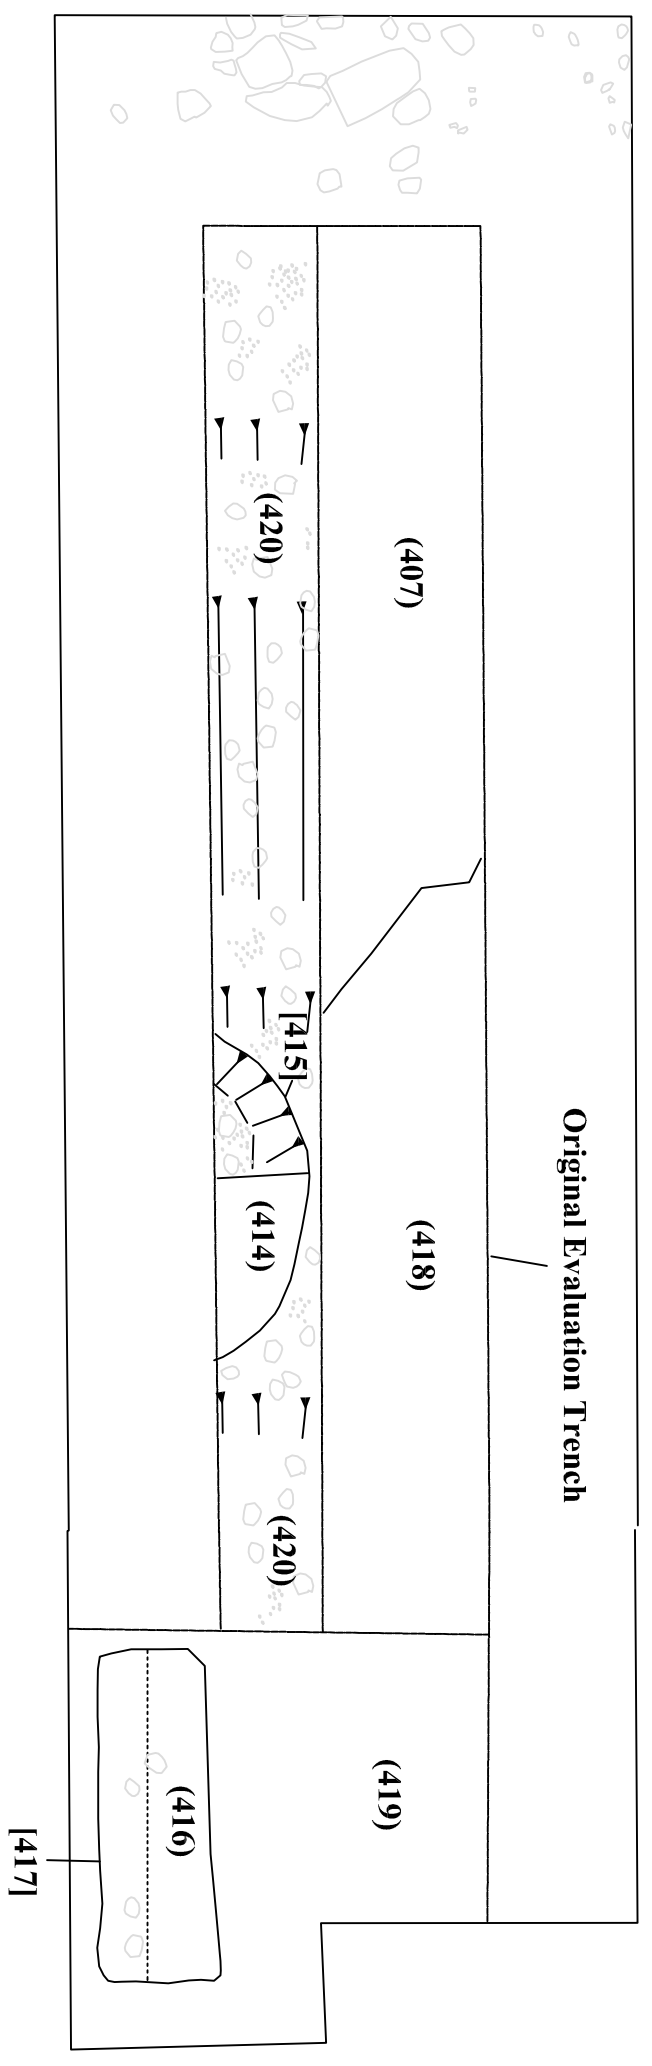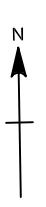

TITLE:  
Plan of Trench 3

COMMISSIONED BY:  
Naworth Castle Estates

Figure 7 : Trench Plan