

North Pennines Archaeology Ltd
 2006
 Abbey Farm, Lanercost Priory,
 Brampton, Cumbria


DRAWING No: 3

SCALE: 1:75

DRAWN BY: MD

DATE: February 2006

LOCATION:

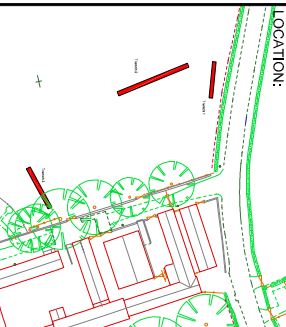

KEY

TITLE:

Trench 2 Plan and Section

COMMISSIONED BY:

Naworth Castle Estate

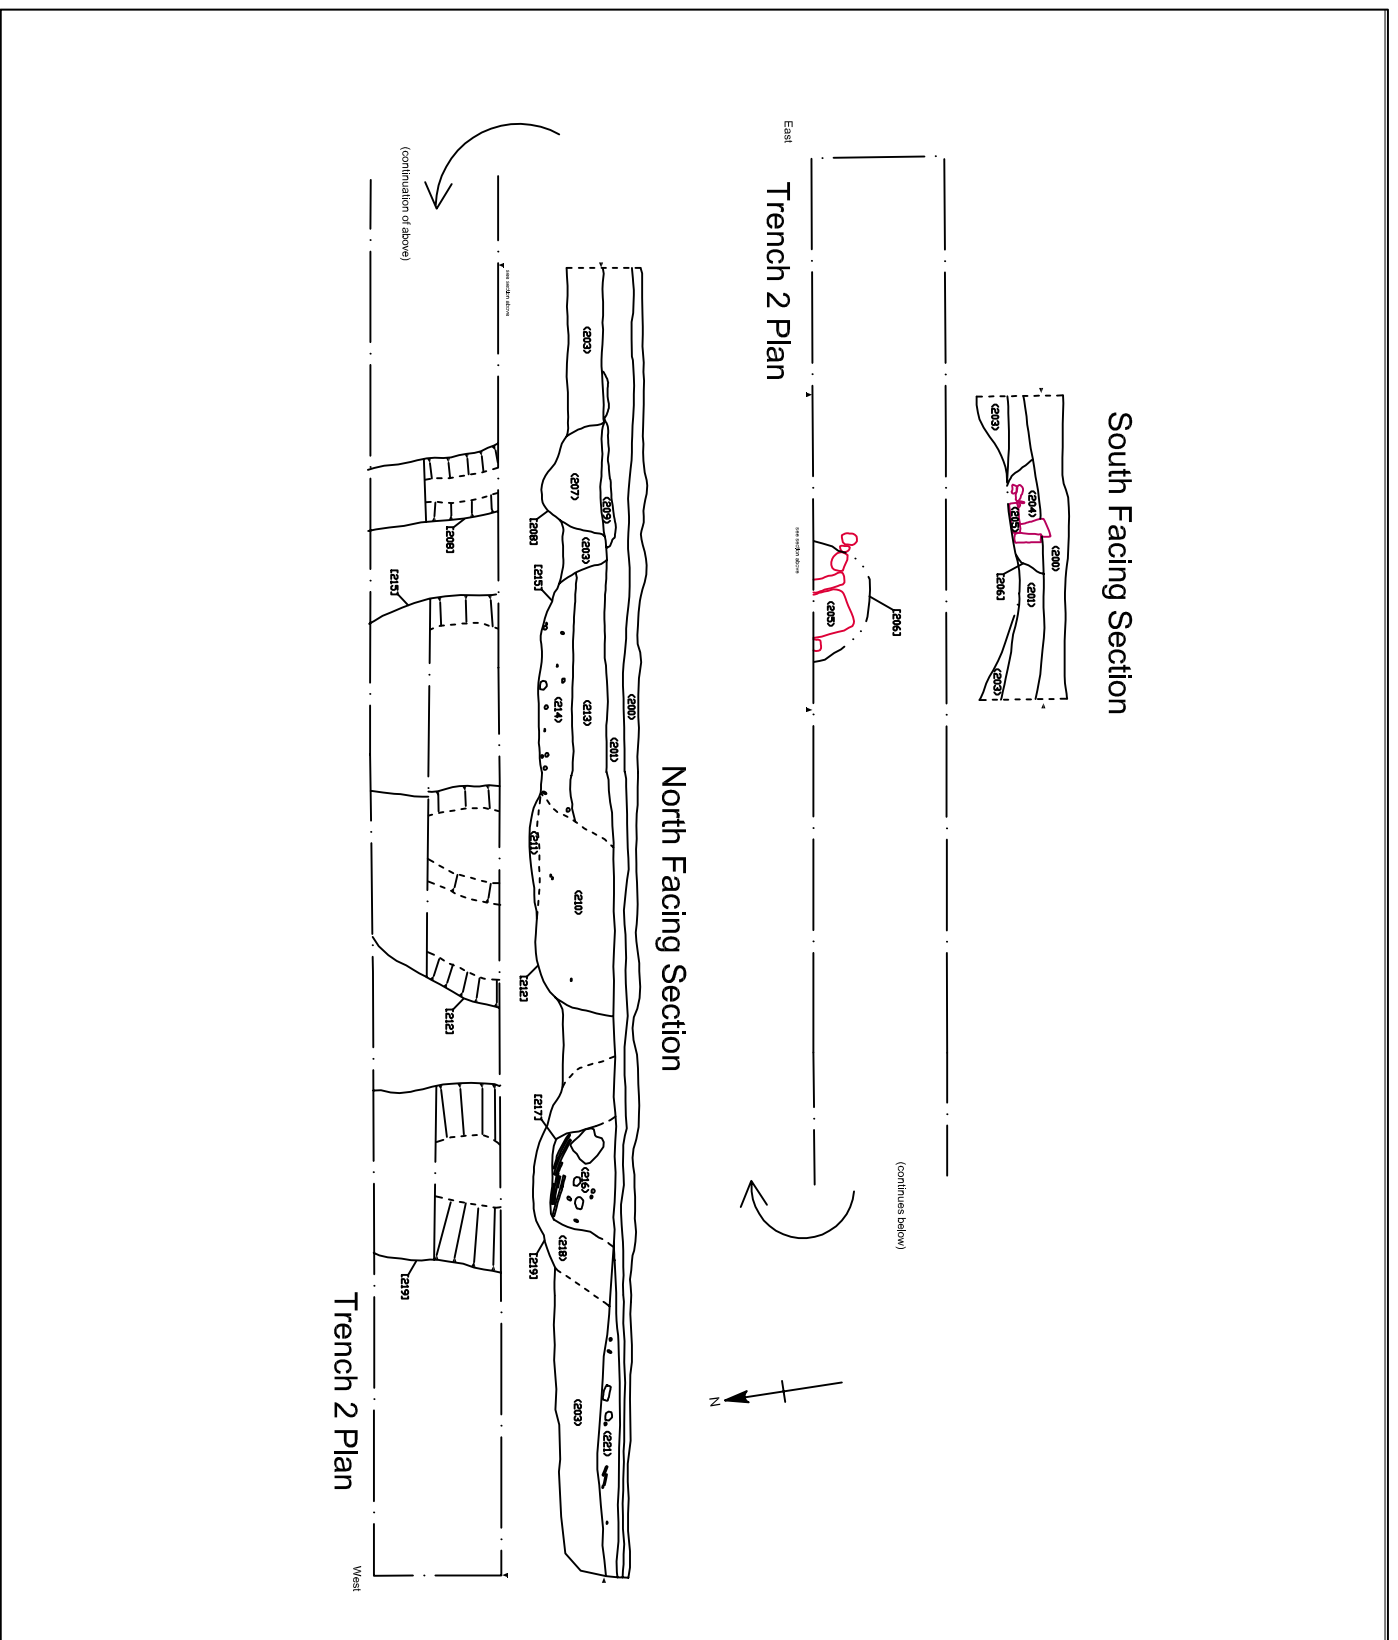


Figure 3 : Trench 2 Plan and Section