

North Pennines Archaeology Ltd  
2006  
High House Quarry

DRAWING No:  
Figure 3

Scale  
PLANS 1:75  
SECTIONS 1:20

DRAWN BY:  
GJD  
DATE:  
19th March 2006

KEY

A-E = Location Points for Section Drawings

TITLE:  
High House Targeted Evaluation Trench  
Plans /Sections  
COMMISSIONED BY:  
Stephenson Halliday

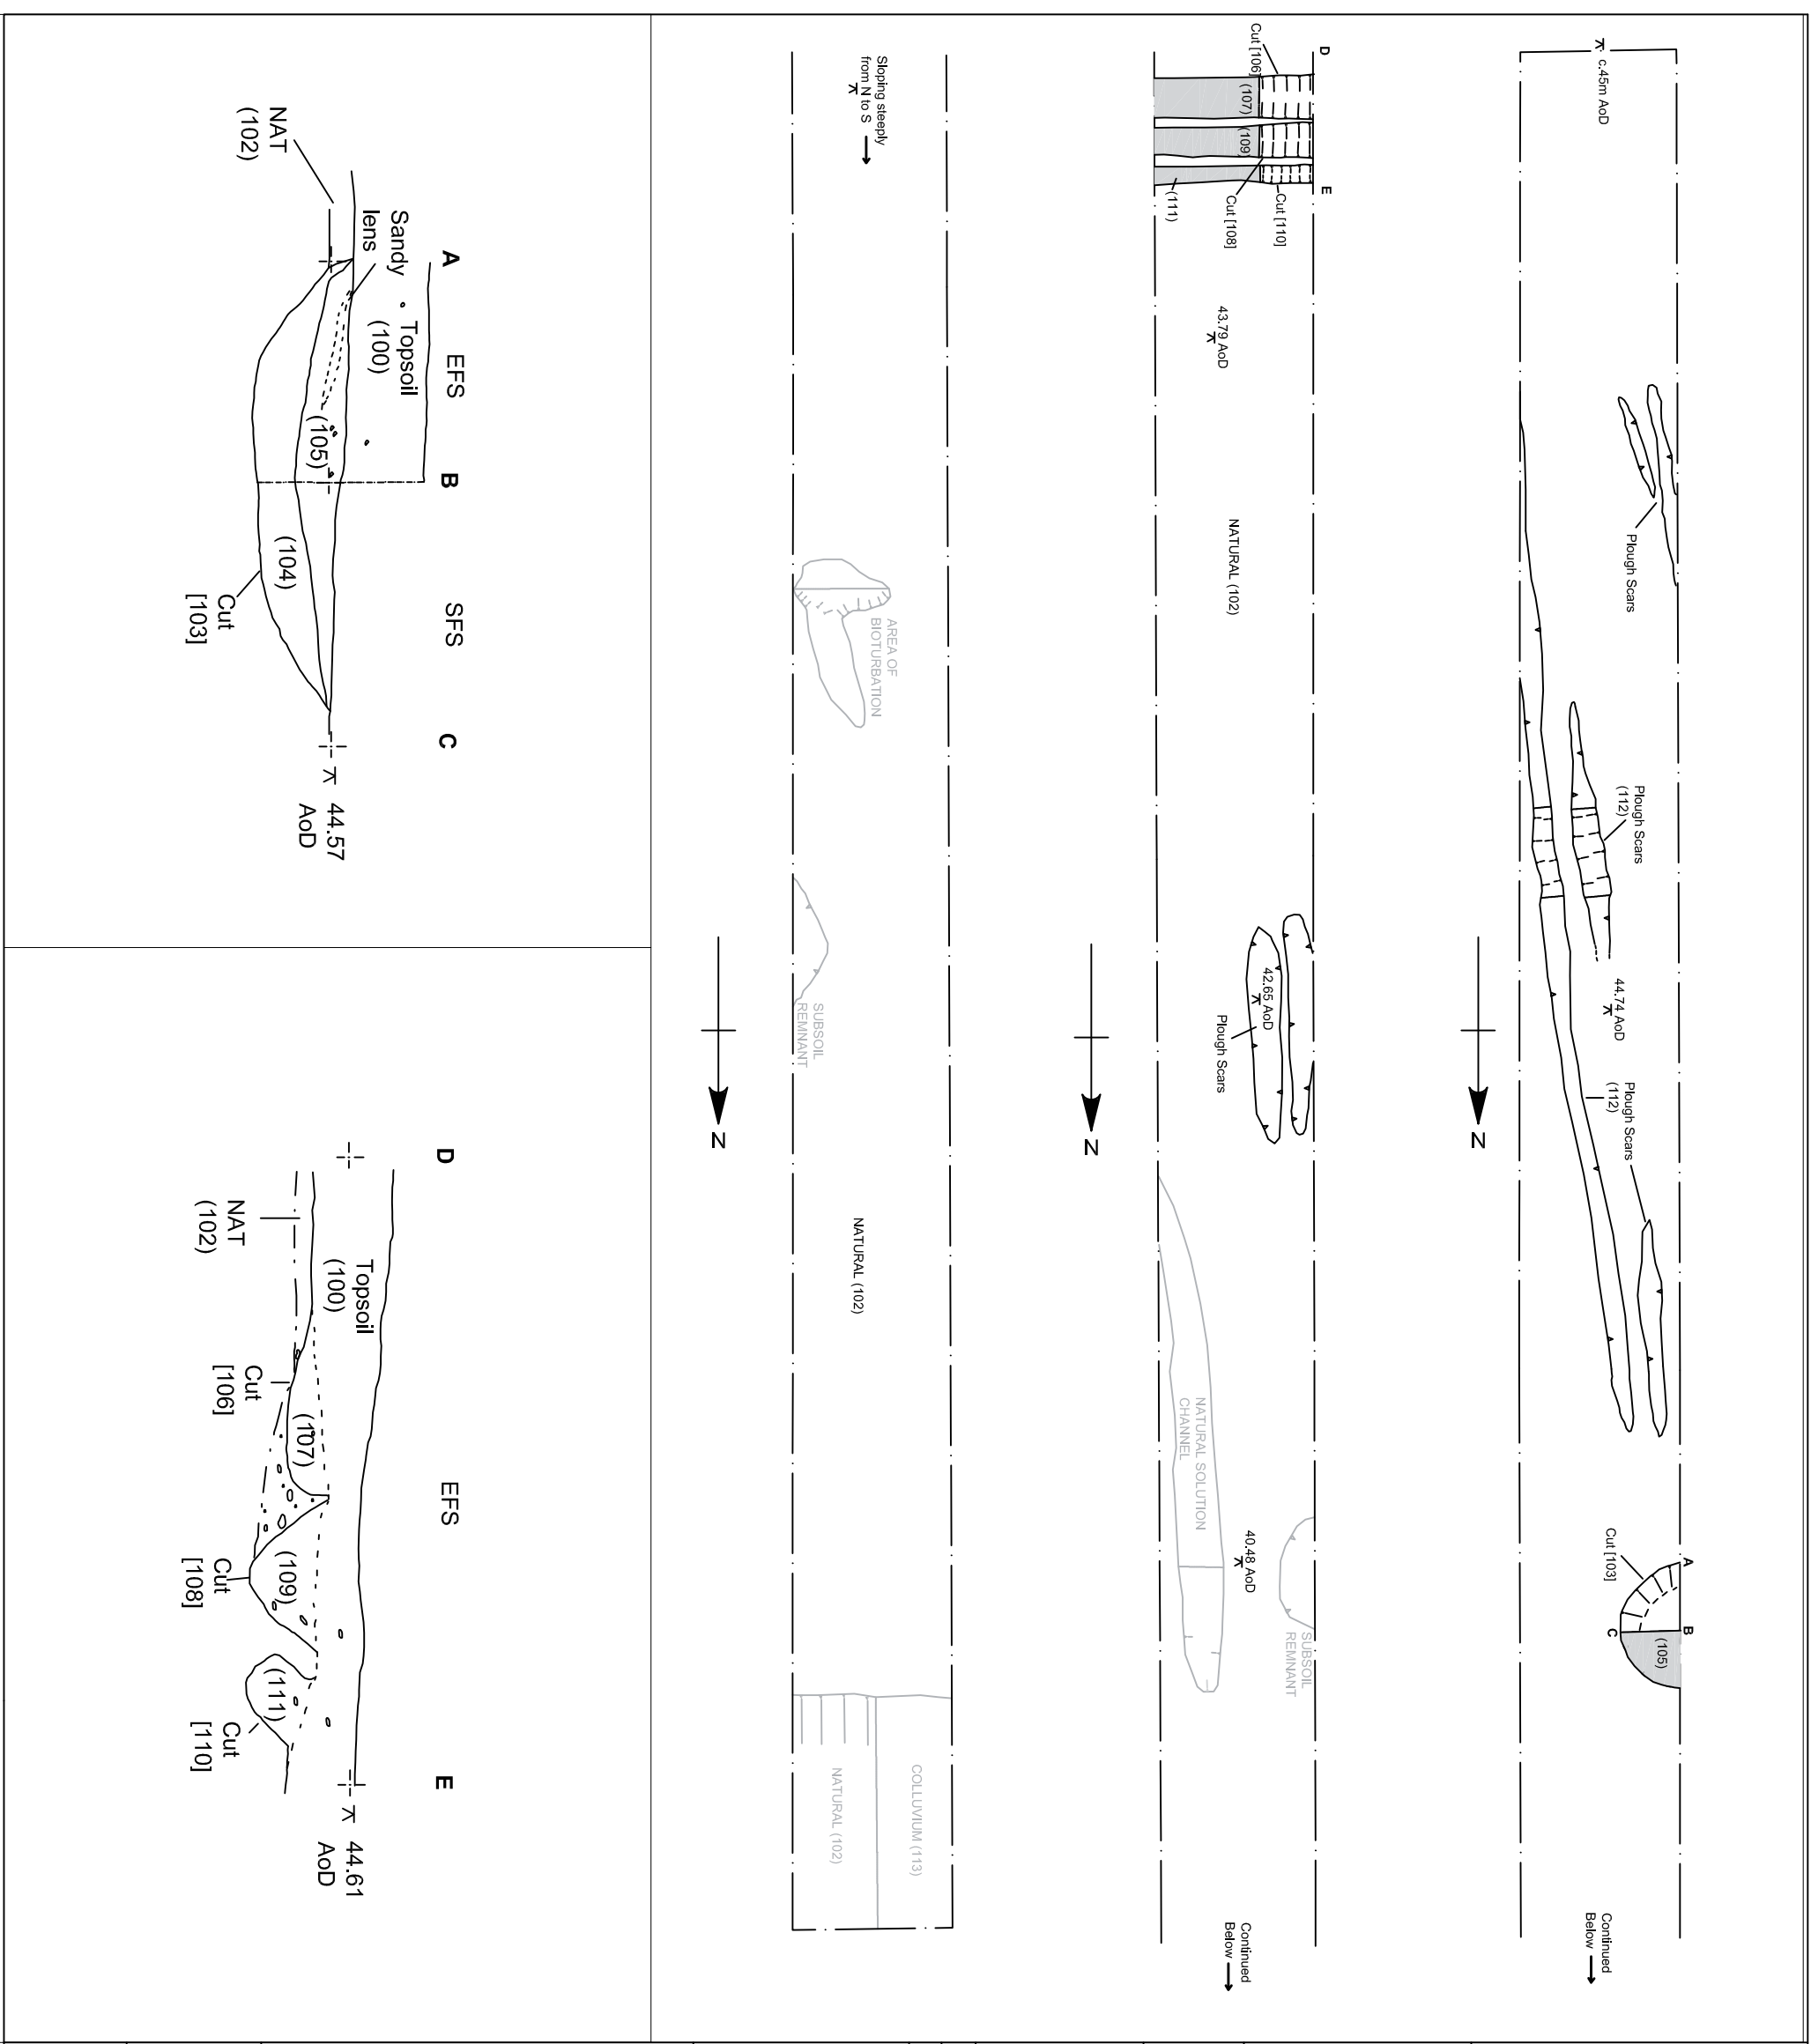


Figure3: High House Quarry Targeted Evaluation Trench Plan and Sections