



North Pennines Archaeology Ltd
 2007
 Market Dock North
 Watching Brief

COMMISSIONED BY:
 Mandale Commercial Limited

SCALE: 1:75

DRAWN BY: TL

DATE: September 2007

KEY:



Metal Feature



Limit of Excavation



Timber Structures



Concrete Structures

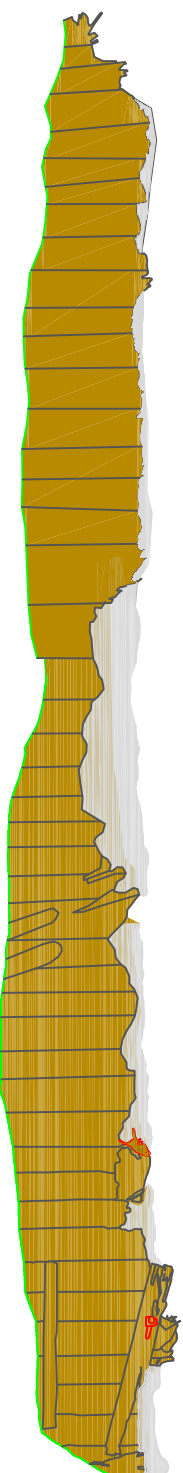


Figure 7 : North Facing Section of Timber Structure Observed in Plot 'A'

REPORT No: CP 548/07

FIGURE No: 7