



Trench 1 Plan

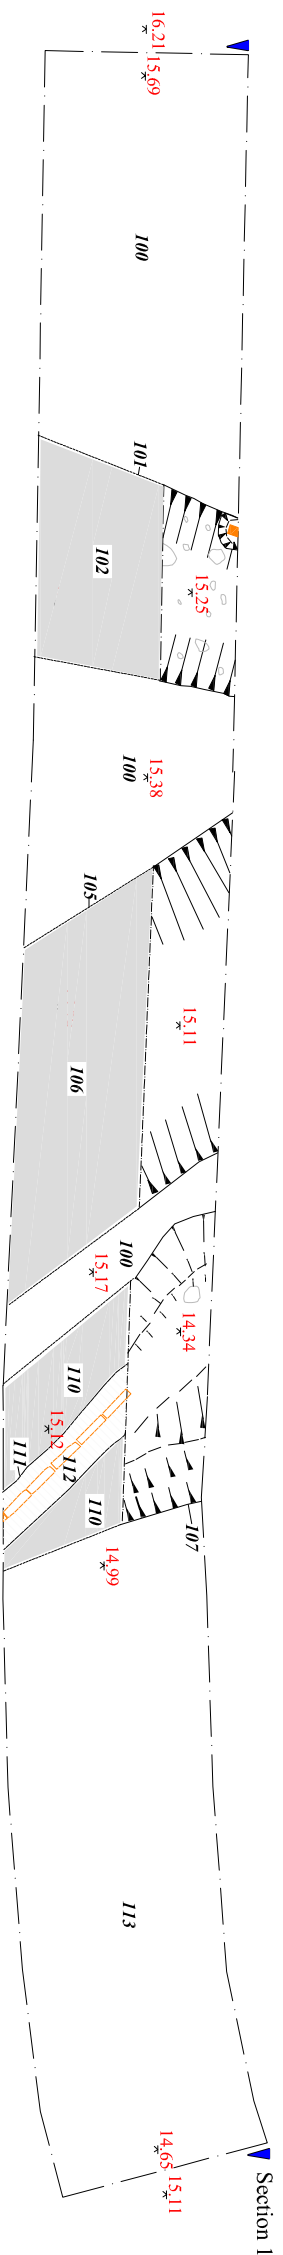

Trench 1, Section 1
Northwest Facing Section

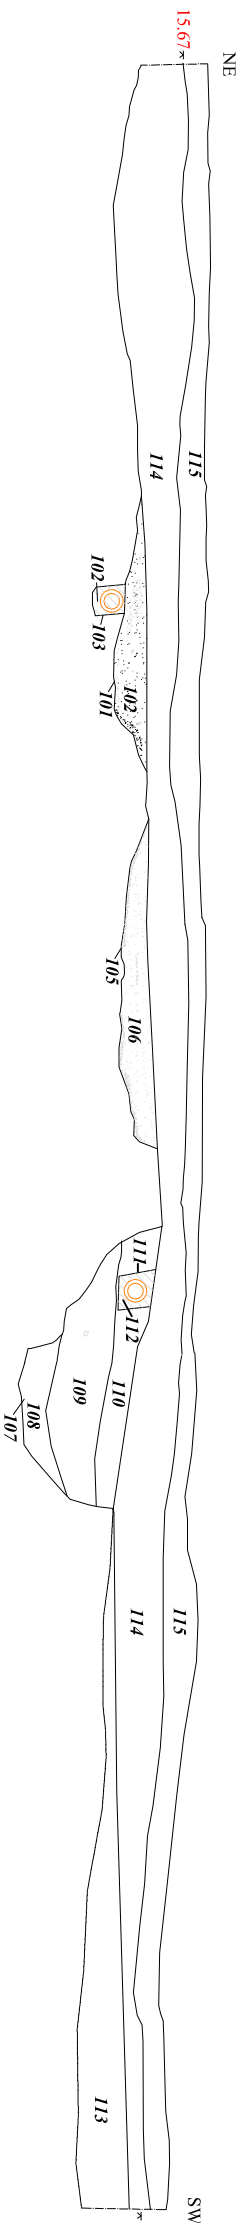



North Pennines Archaeology Ltd
2007
Marsh House
Burgh-by-Sands, Cumbria

COMMISSIONED BY:
Susan Lister

Scale 1:60

DRAWN BY: MS
DATE: August 2007

KEY

- 113** Context Number
- 15.11** Height AOD
-  Hachures
-  Ceramic Field Drains

Report No: CP 542/07
Figure No: 3

Figure 3 : Trench 1 Plan and Section Drawings