



North Pennines Archaeology Ltd

2008

Pears House
Whitehaven Harbour
Whitehaven
Cumbria

COMMISSIONED BY:


Magnus Homes

Scale 1:40

DRAWN BY: MS

DATE: April 2008

LOCATION:

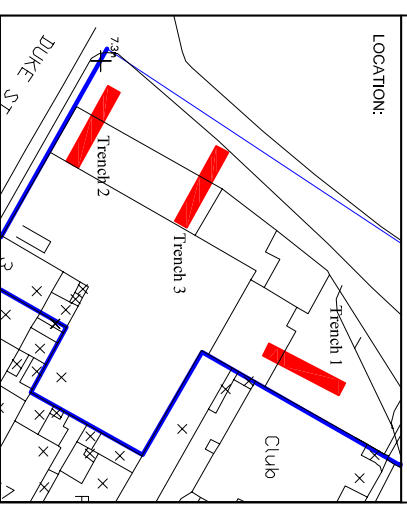


KEY



309 Context Number

7.15 Height AOD

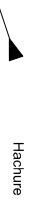

Report No: CP 563/08

Figure No: 7

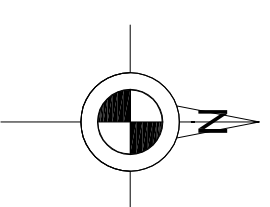
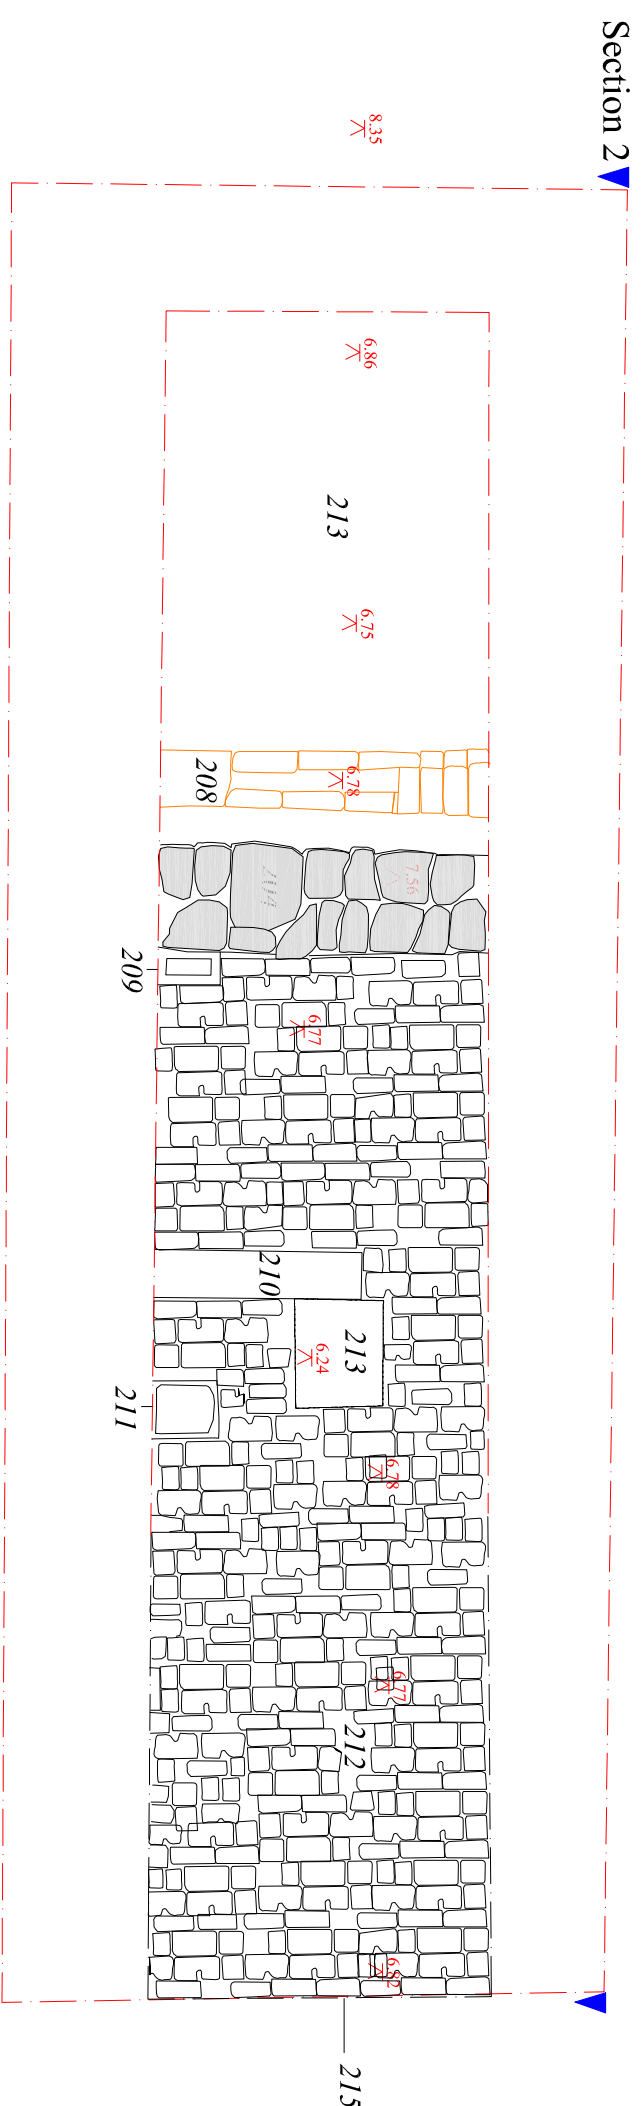
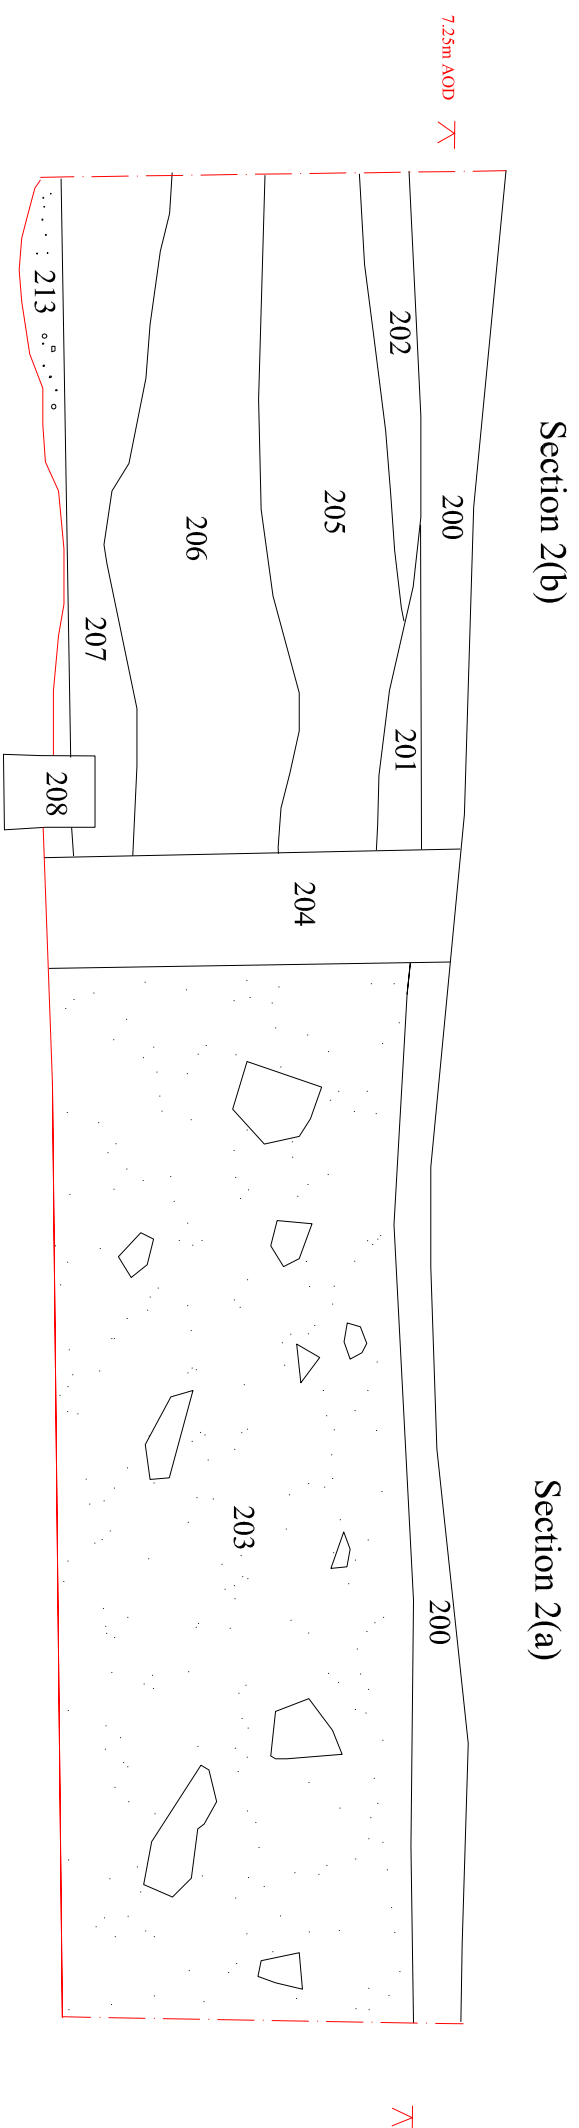


Figure 7 : Trench 2: South Facing Section and Plan Drawing