




North Pennines Archaeology Ltd  
2008  
Cottage Hospital, Isel Road  
Cockermouth

Scale 1:1500

DRAWN BY: CP  
DATE: April 2008

LOCATION:

 

KEY:



Site Boundary

Reproduced by permission of Ordnance Survey  
on behalf of The Controller of Her Majesty's  
Stationery Office. © Crown copyright.  
All rights reserved. Licence number: 100014732

REPORT NO:  
CP 656/08

COMMISSIONED BY:  
Day Cummins Ltd

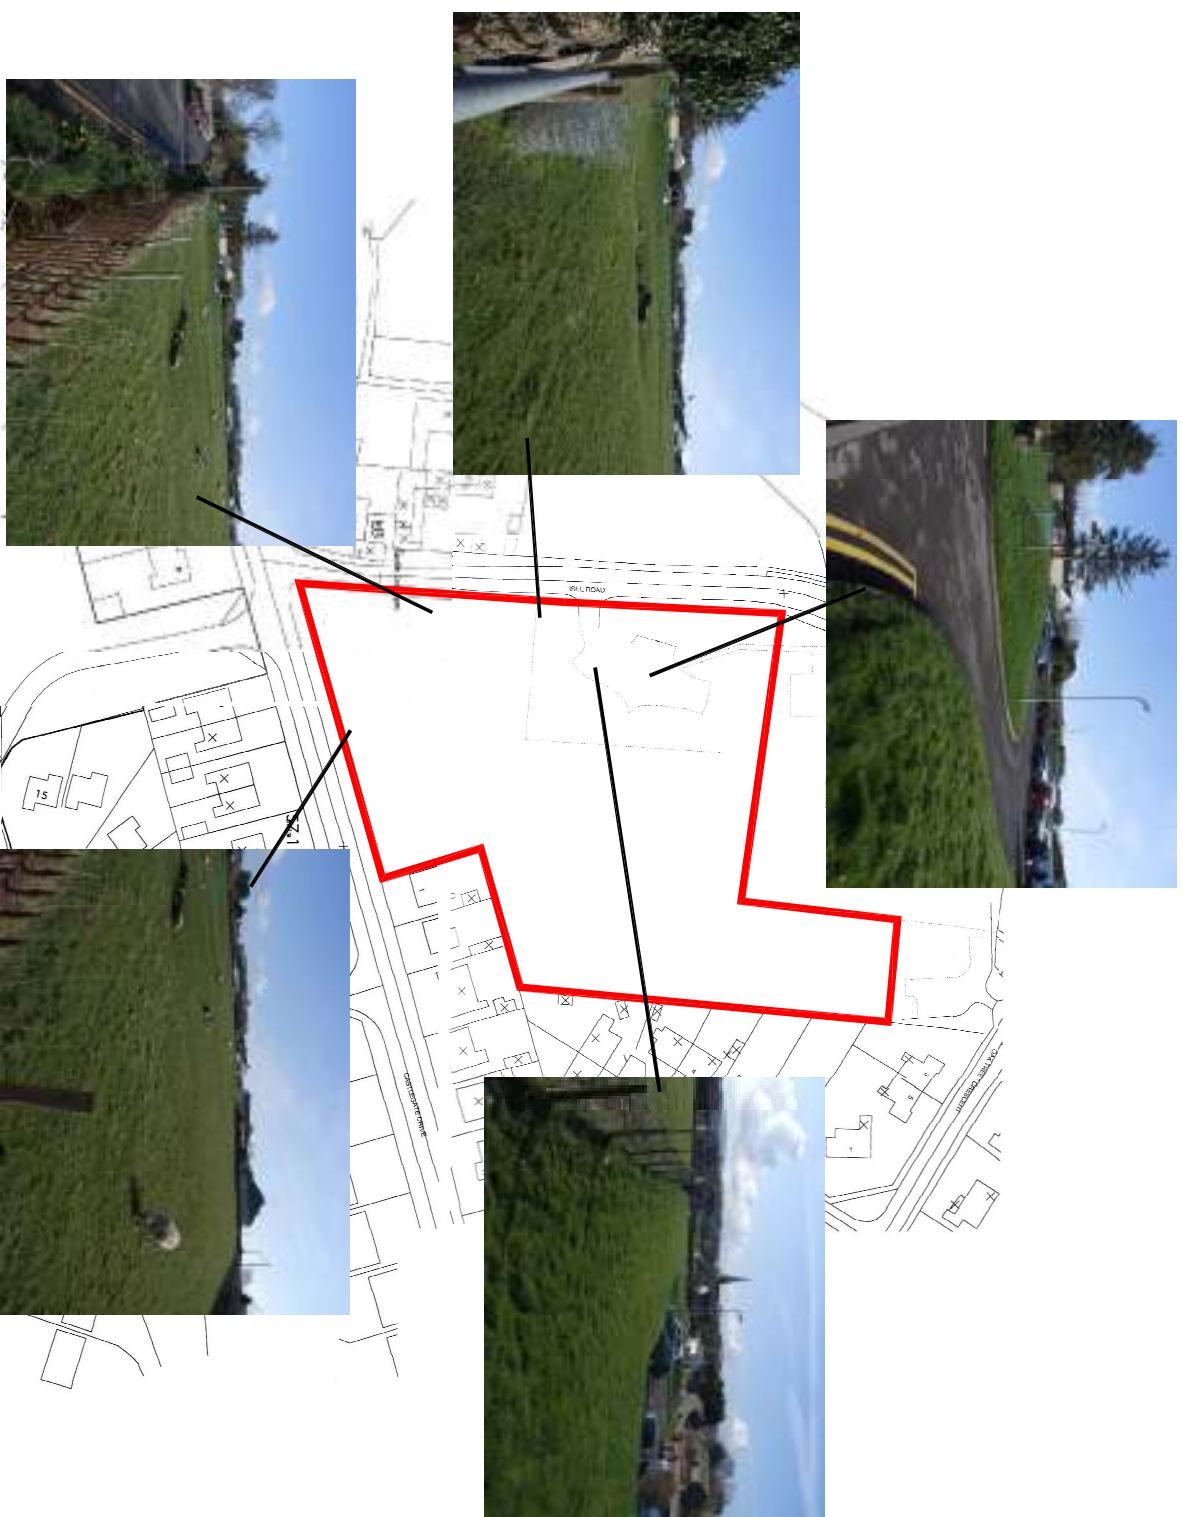


Figure 11 : Walkover Survey Results