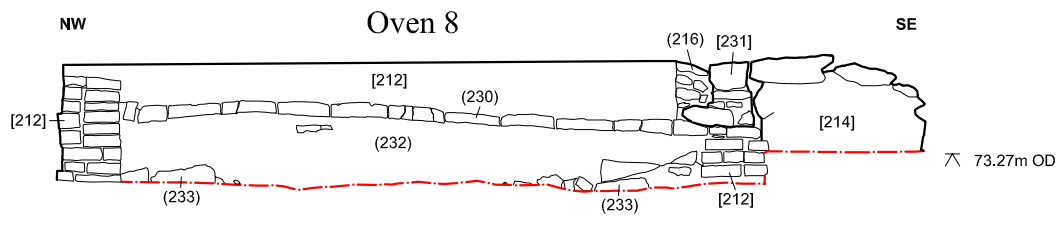


Area A, Plan 1



Area A, Section 2





 
 

 <p>North Pennines Archaeology Ltd 2008</p>	<p>PROJECT: Former Durham Council Depot</p> <p>SCALE: 1:50 at A4</p> <p>REPORT No: CP 544</p> <p>CLIENT: Scott Wilson Ltd</p> <p>DRAWN BY: MDR</p> <p>DATE: April 2008</p>	<p>PLAN:</p> 	<p>KEY:</p> <ul style="list-style-type: none">  limit of excavation  modern truncation  datum  context number  mortar
--	--	---	---

Figure 5 : Plan and section of coking ovens in Area A