

North Pennines Archaeology Ltd
 2008
 Dove's Yard
 St Nicholas Bridge, Carlisle
 Cumbria


COMMISSIONED BY:

A.P and J Brown

Scale 1:500

DRAWN BY: MS/MT

DATE: May 2008

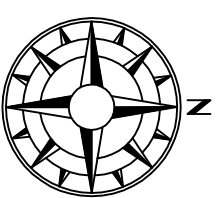

KEY

- NPA 2004 Evaluation
- Foundation Trenches
- Demolished Buildings
- New Carpark

Reproduced by permission of Ordnance Survey on behalf of The Controller of Her Majesty's Stationery Office.
 © Crown copyright. All rights reserved.
 Licence number 100014732.

Report No: CP 642/08

Figure No: 2

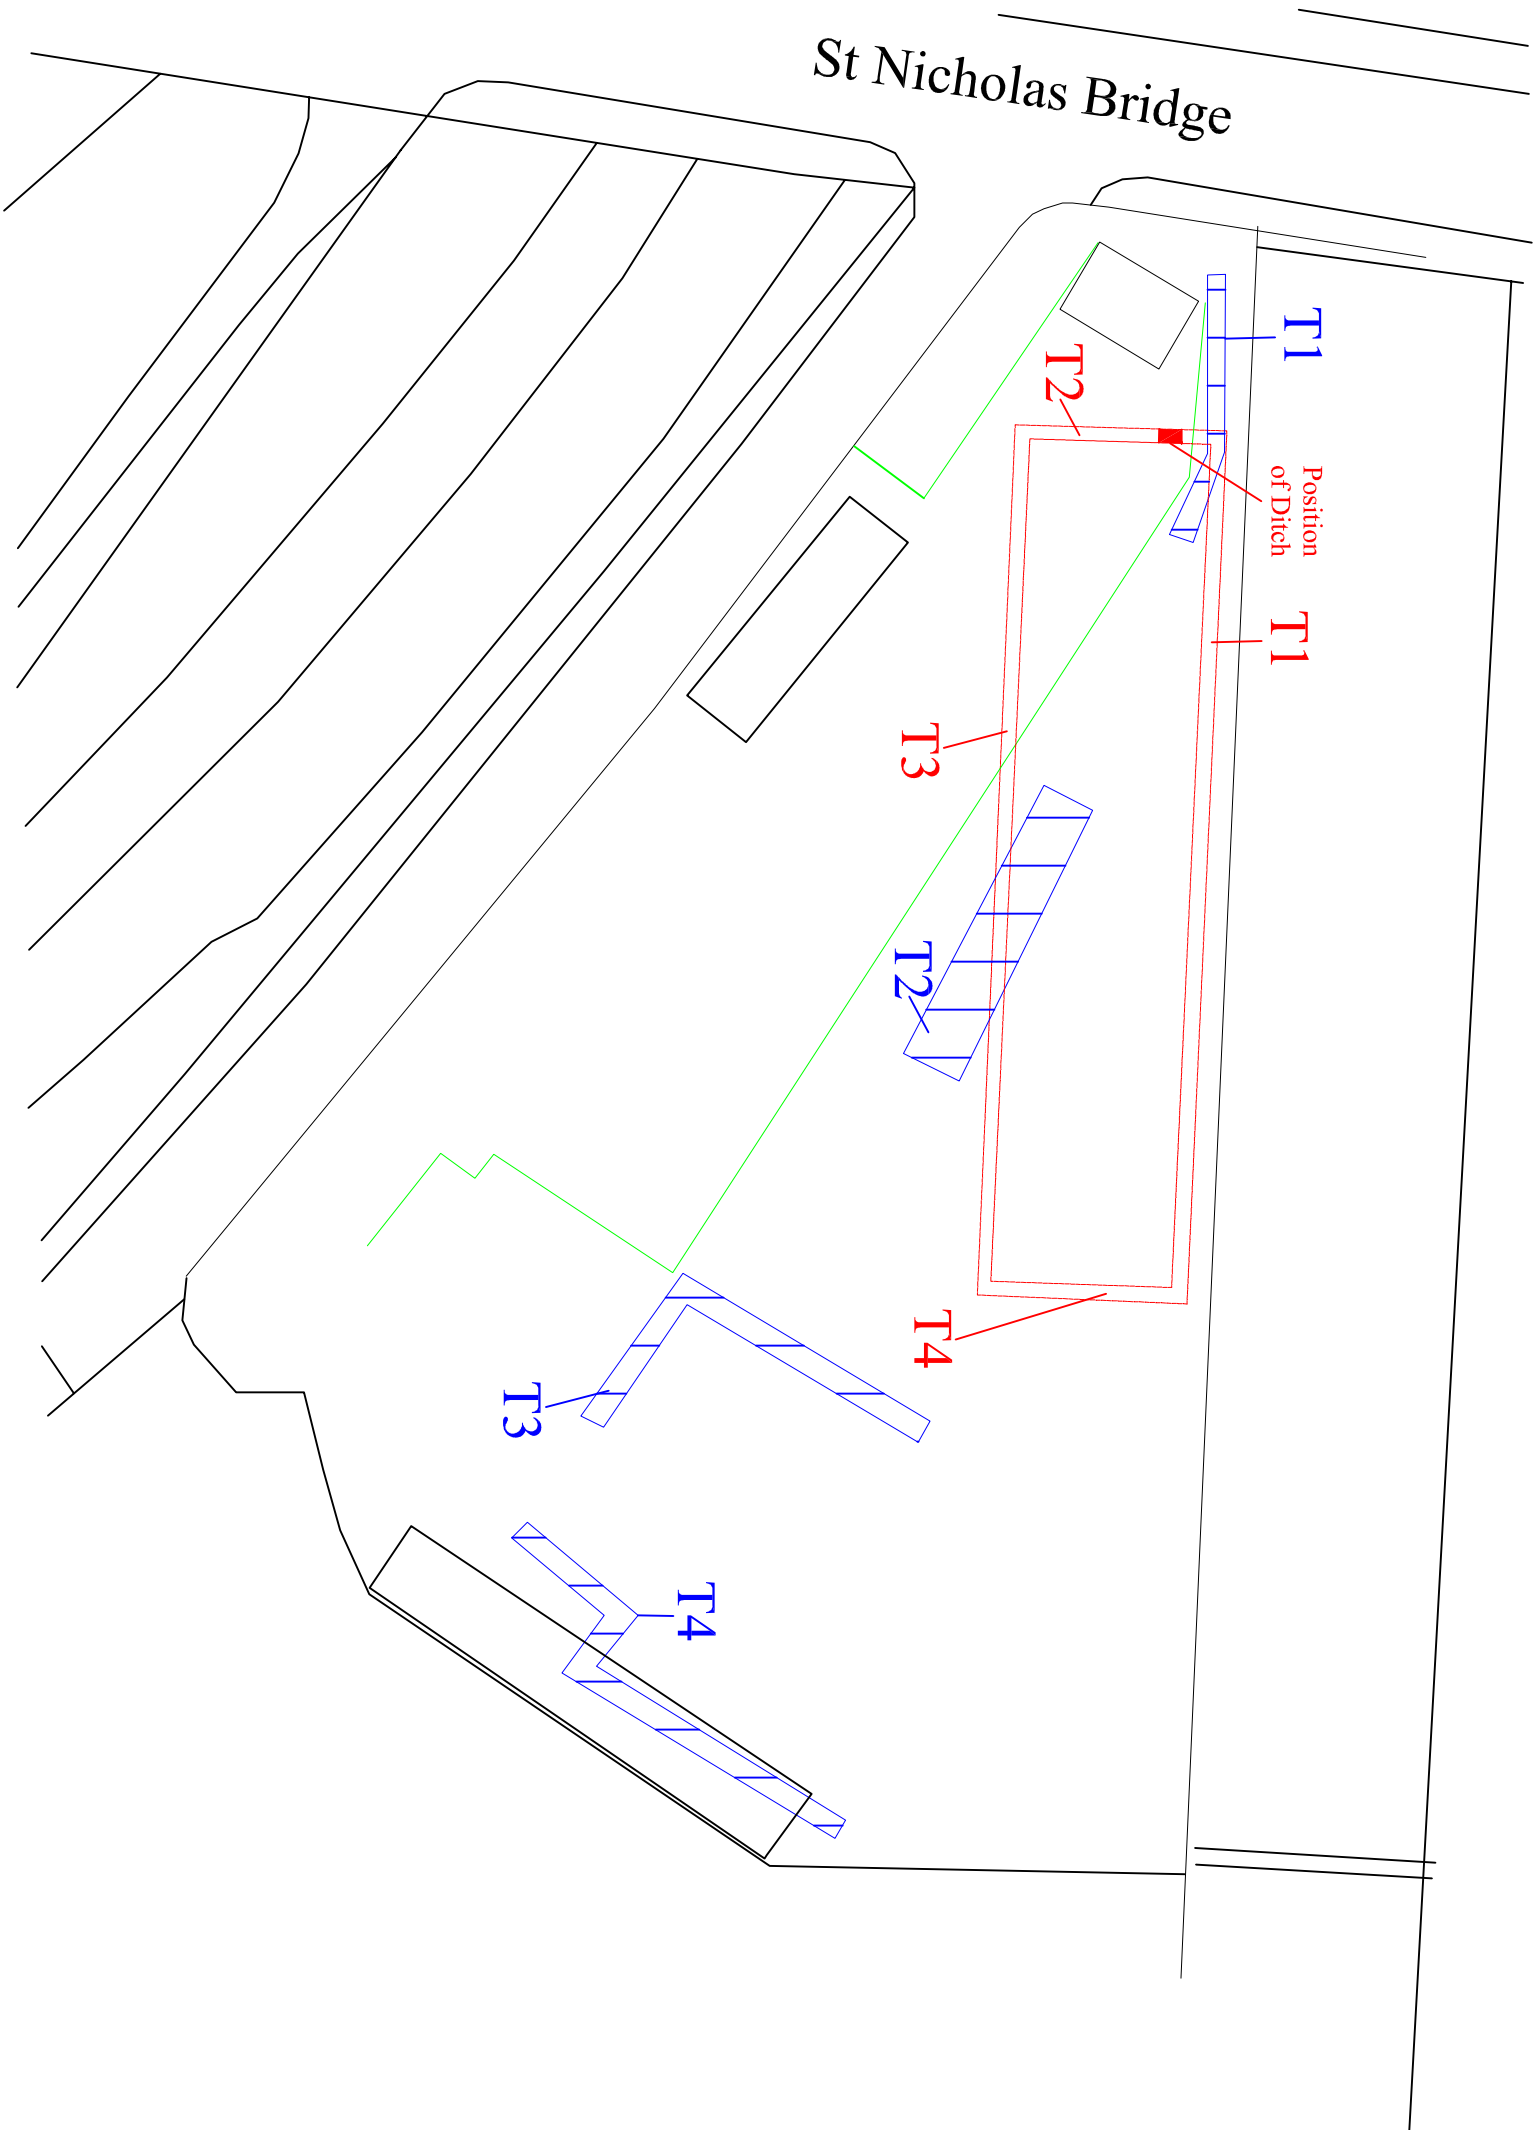


Figure 2 : Trench Location