


Plan of Test-pit 1



South-facing section of Test-pit 1

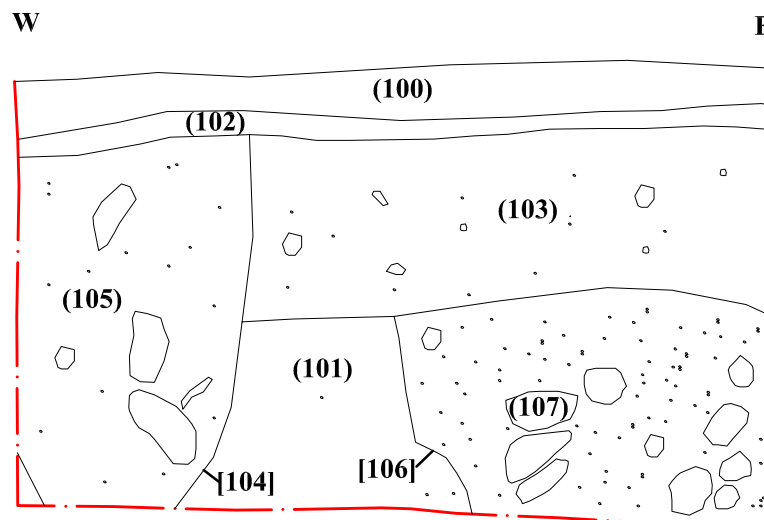

North Pennines Archaeology Ltd
2009

PROJECT: 1 Battle Hill, Hexham,
Northumberland
SCALE: 1:20 at A4
REPORT No: CP/477/07
CLIENT: Pattinson Photography/
Duncan Stuart Architect
DRAWN BY: DJ
DATE: April 2009
FIGURE: 4

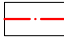
KEY:
 Limit of Excavated Trench
(101) Context Number



Figure 4: Plan and south facing section of Test-pit 1