

North Pennines Archaeology Ltd
2009

PROJECT: Castle Carrock and Geltsdale, Cumbria
 SCALE: 1:10,000 at A4
 REPORT No: CP 906
 CLIENT: United Utilities
 DRAWN BY: JS
 DATE: May 2009
 FIGURE: 1

KEY:





Approximate location of site



Reproduced by permission of Ordnance Survey on behalf of The Controller of Her Majesty's Stationery Office. © Crown copyright. All rights reserved. Licence number 100014732

Figure 1: Site location

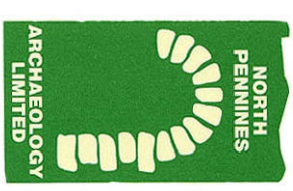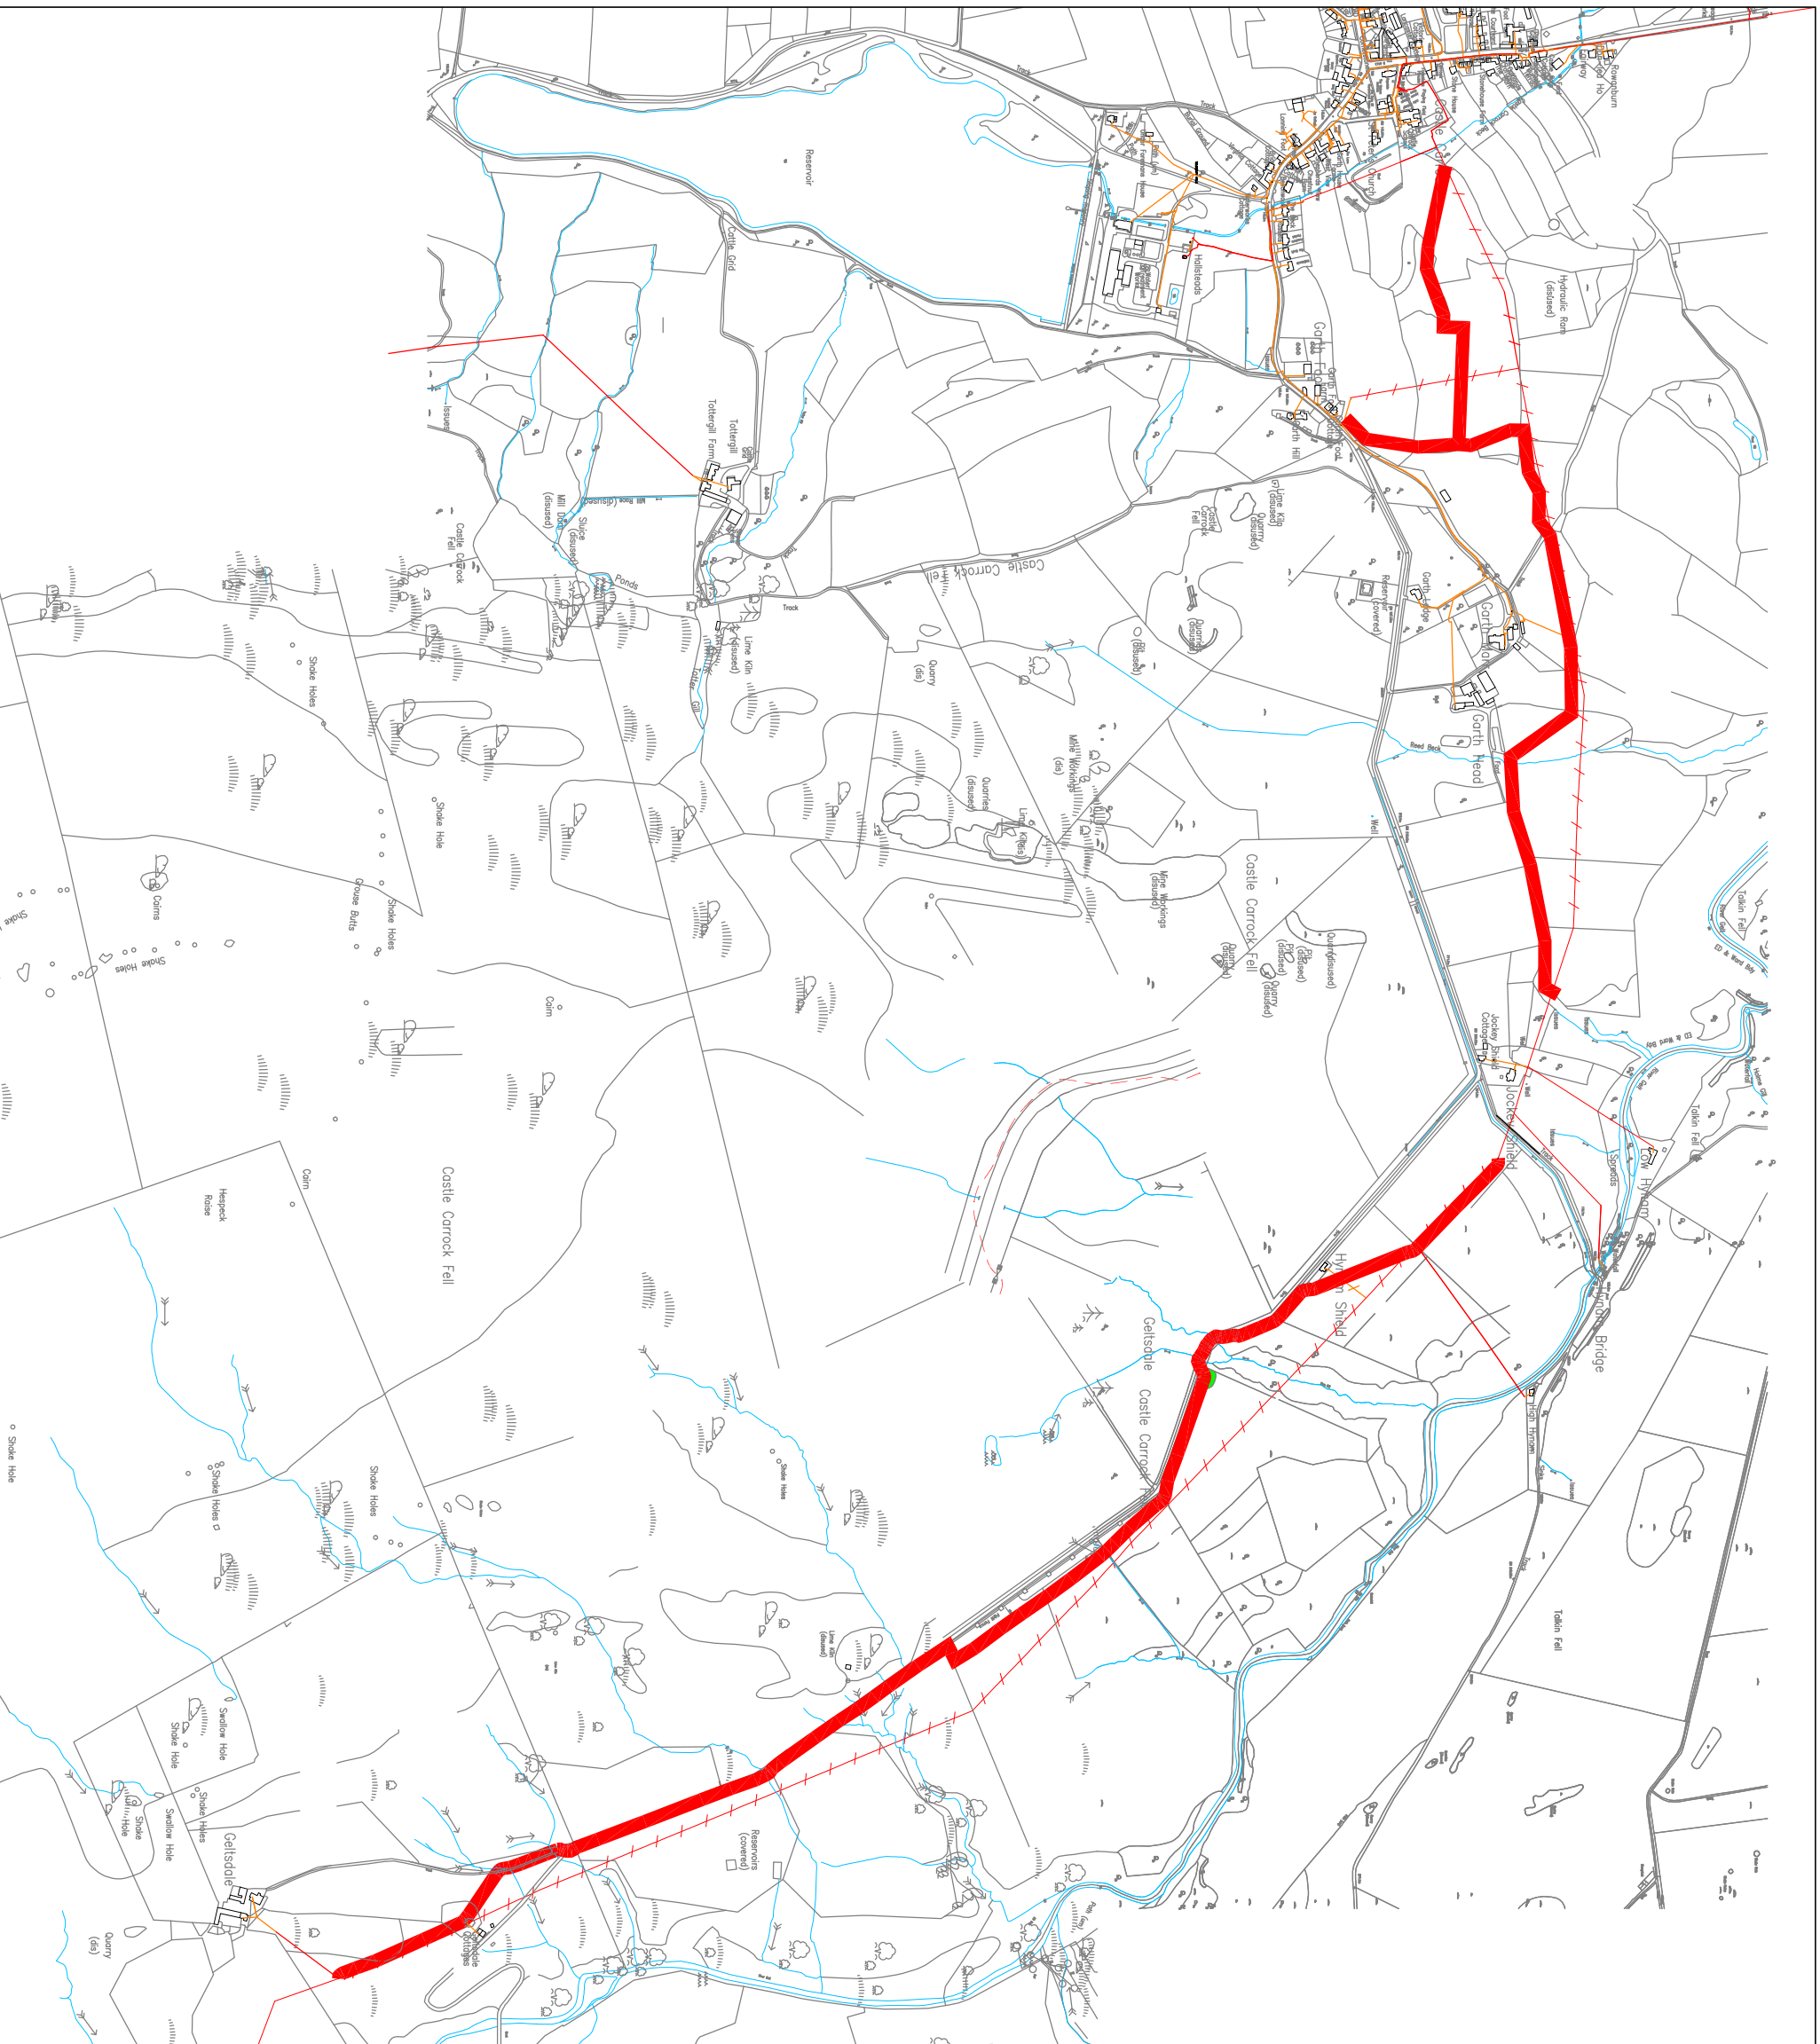

North Pennines Archaeology Ltd
2009
Castle Carrock and Gelsdale
Cumbria

CLIENT:
United Utilities

SCALE:
1:10 000 at A3

DRAWN BY:
JS
DATE:
May 2009

KEY:
 Cable Route



Reproduced by permission of Ordnance Survey on behalf
of The Controller of Her Majesty's Stationery Office.
© Crown copyright. All rights reserved.
Licence number 100014732.

REPORT No:
CP 906/909

FIGURE:
2

Figure 2: Plan of proposed cable route