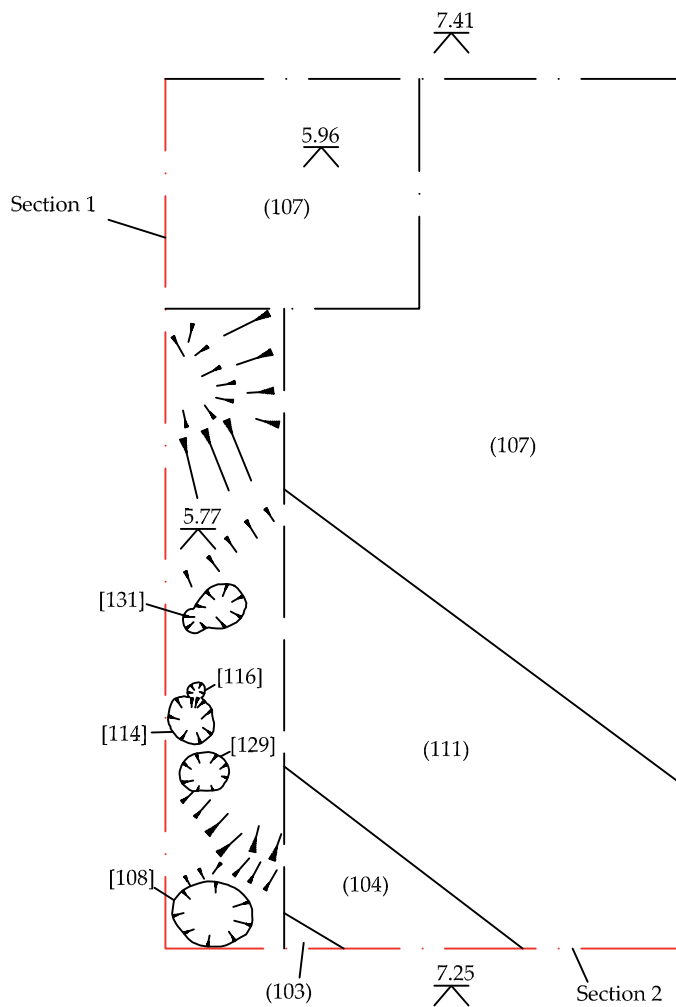


Pre-excavation plan of Trench 1



Post-Excavation plan of Trench 1



North Pennines Archaeology Ltd  
2009

PROJECT: The Fire Station, Durham Street  
 SCALE: 1:50 at A4  
 REPORT No: CP 942  
 CLIENT: Hartlepool Borough Council  
 DRAWN BY: AC  
 DATE: August 2009  
 FIGURE: Figure 3

KEY:

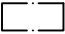

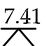
-  Trench edge
-  Section line
-  Level (m AOD)



Figure 3: Pre-excavation and Post-excavation plans of features within Trench 1