


Bitts Park

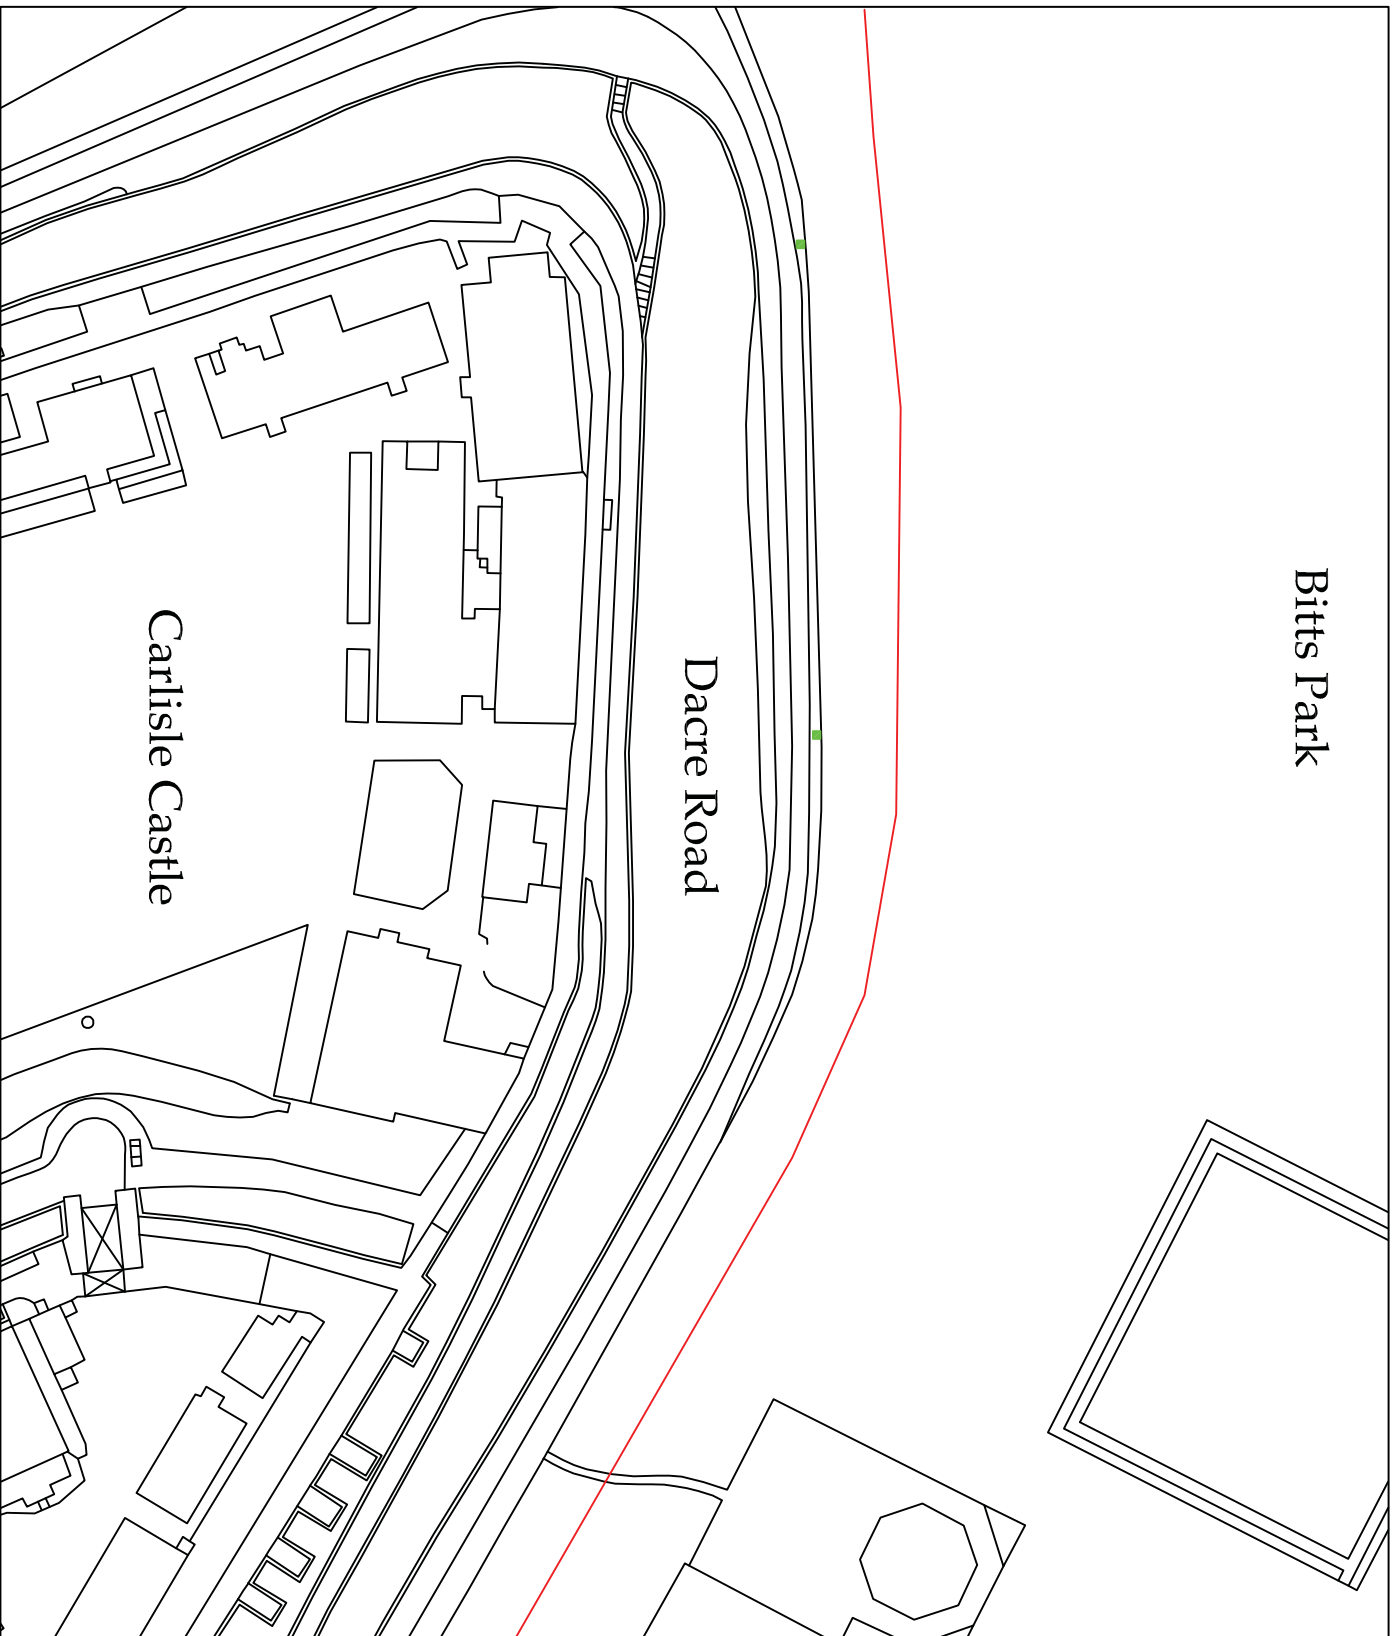

North Pennines Archaeology Ltd
2011
Bitts Park, Carlisle, Cumbria


CLIENT:
Carlisle City Council

SCALE: 1:1000 at A4

DRAWN BY: KJM
DATE: May 2011

KEY:

 Route of New Footpath

 Pits for New Lighting Columns



Reproduced by permission of Ordnance Survey on behalf of The Controller of Her Majesty's Stationery Office. © Crown copyright. All rights reserved. Licence number 100014732

REPORT No:
CP 1392/11

FIGURE:
3

Figure 3: Location of Monitored Groundworks