






Earthwork track leading to terrace and small structure



Remains of multi-celled structure north of trackbed

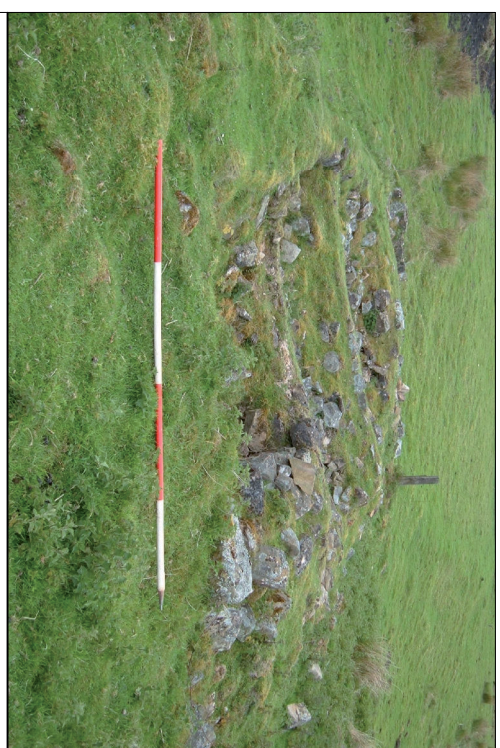

Earthwork and rubble remains of trackside structure

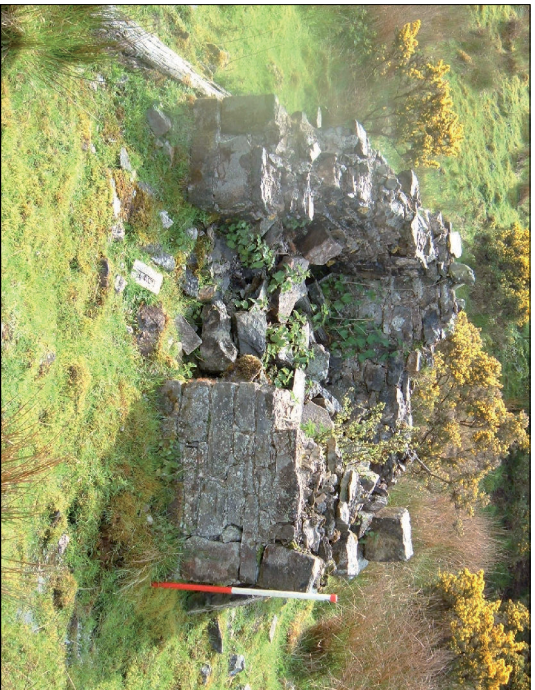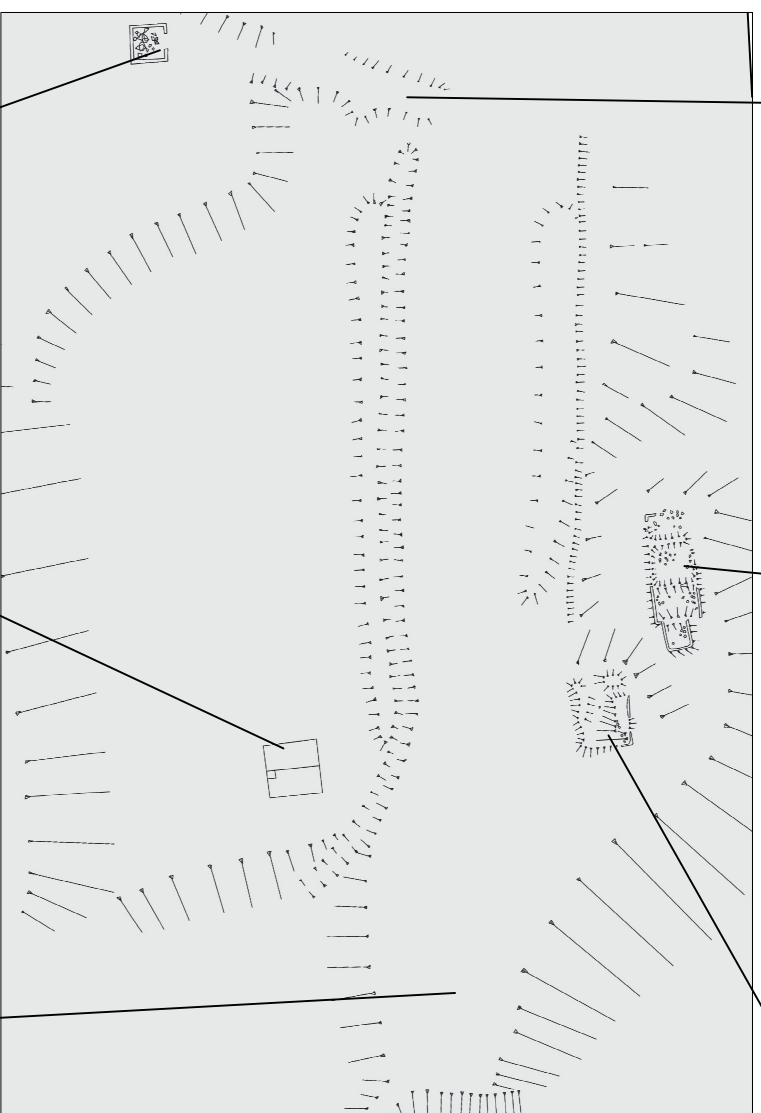


Ruined single-celled building



Standing single-celled building on south side of trackbed



Earthwork remains along the line of the trackbed

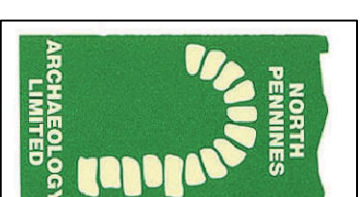

Lord Carlisle's Railway

DRAWING No:

9B

Scale 1:500

DRAWN BY:

PRJ

DATE:

10/06/2005

LOCATION:

East of Tindale

KEY

TITLE:

Earthwork survey of Area J

COMMISSIONED BY:

Sustrans North