

Fig. 3 Trench 1
Plan and Section
Scale 1:100

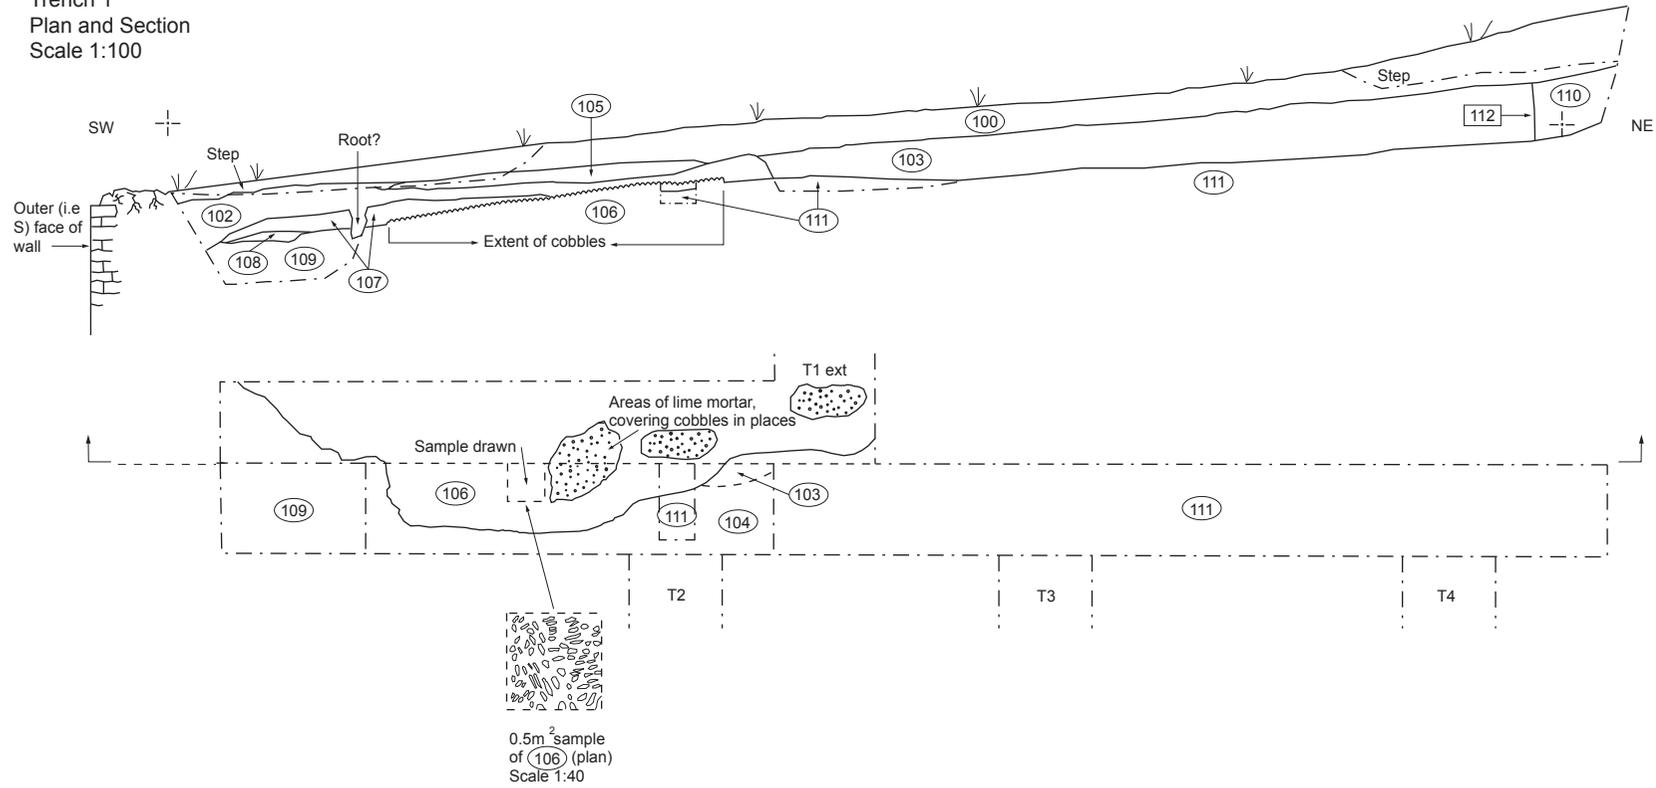


Fig. 4 Trench 2
South facing section
Scale 1:100

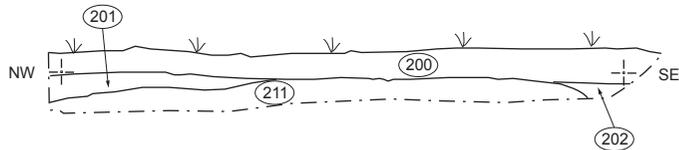


Fig. 5 Trench 3
South facing section
Scale 1:100

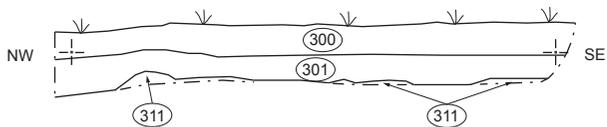


Fig. 6 Trench 4
South facing section and plan
Scale 1:100

