

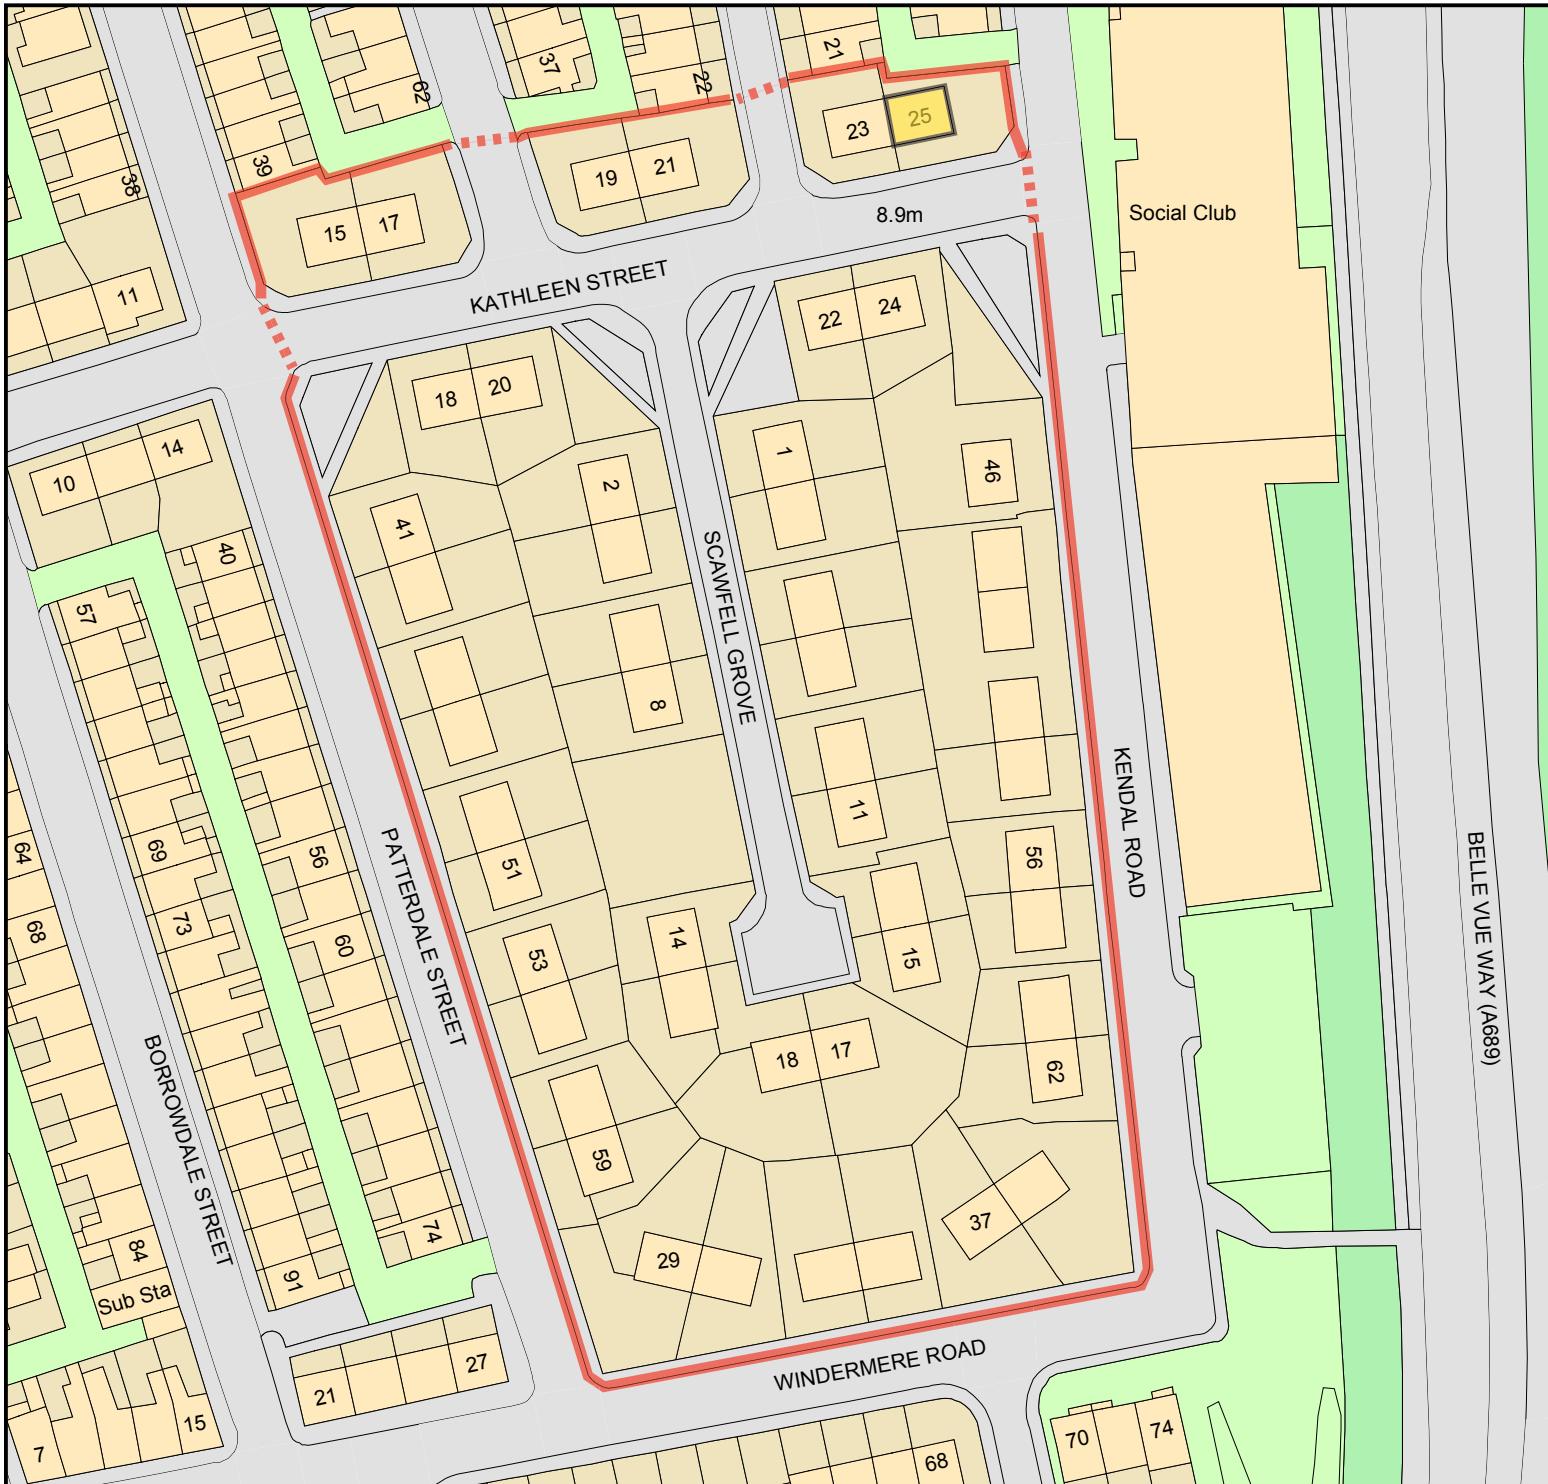


Figure 3: The Belle Vue Demolition Footprint

Key:

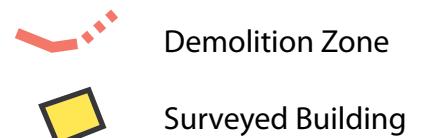

1:1,000

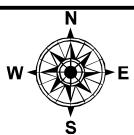

Tees Archaeology, Sir William Gray House,
Clarence Road, Hartlepool, TS24 8BT.
tel: 01429 523458
email: tees-archaeology@hartlepool.gov.uk
web: www.teesarchaeology.com