

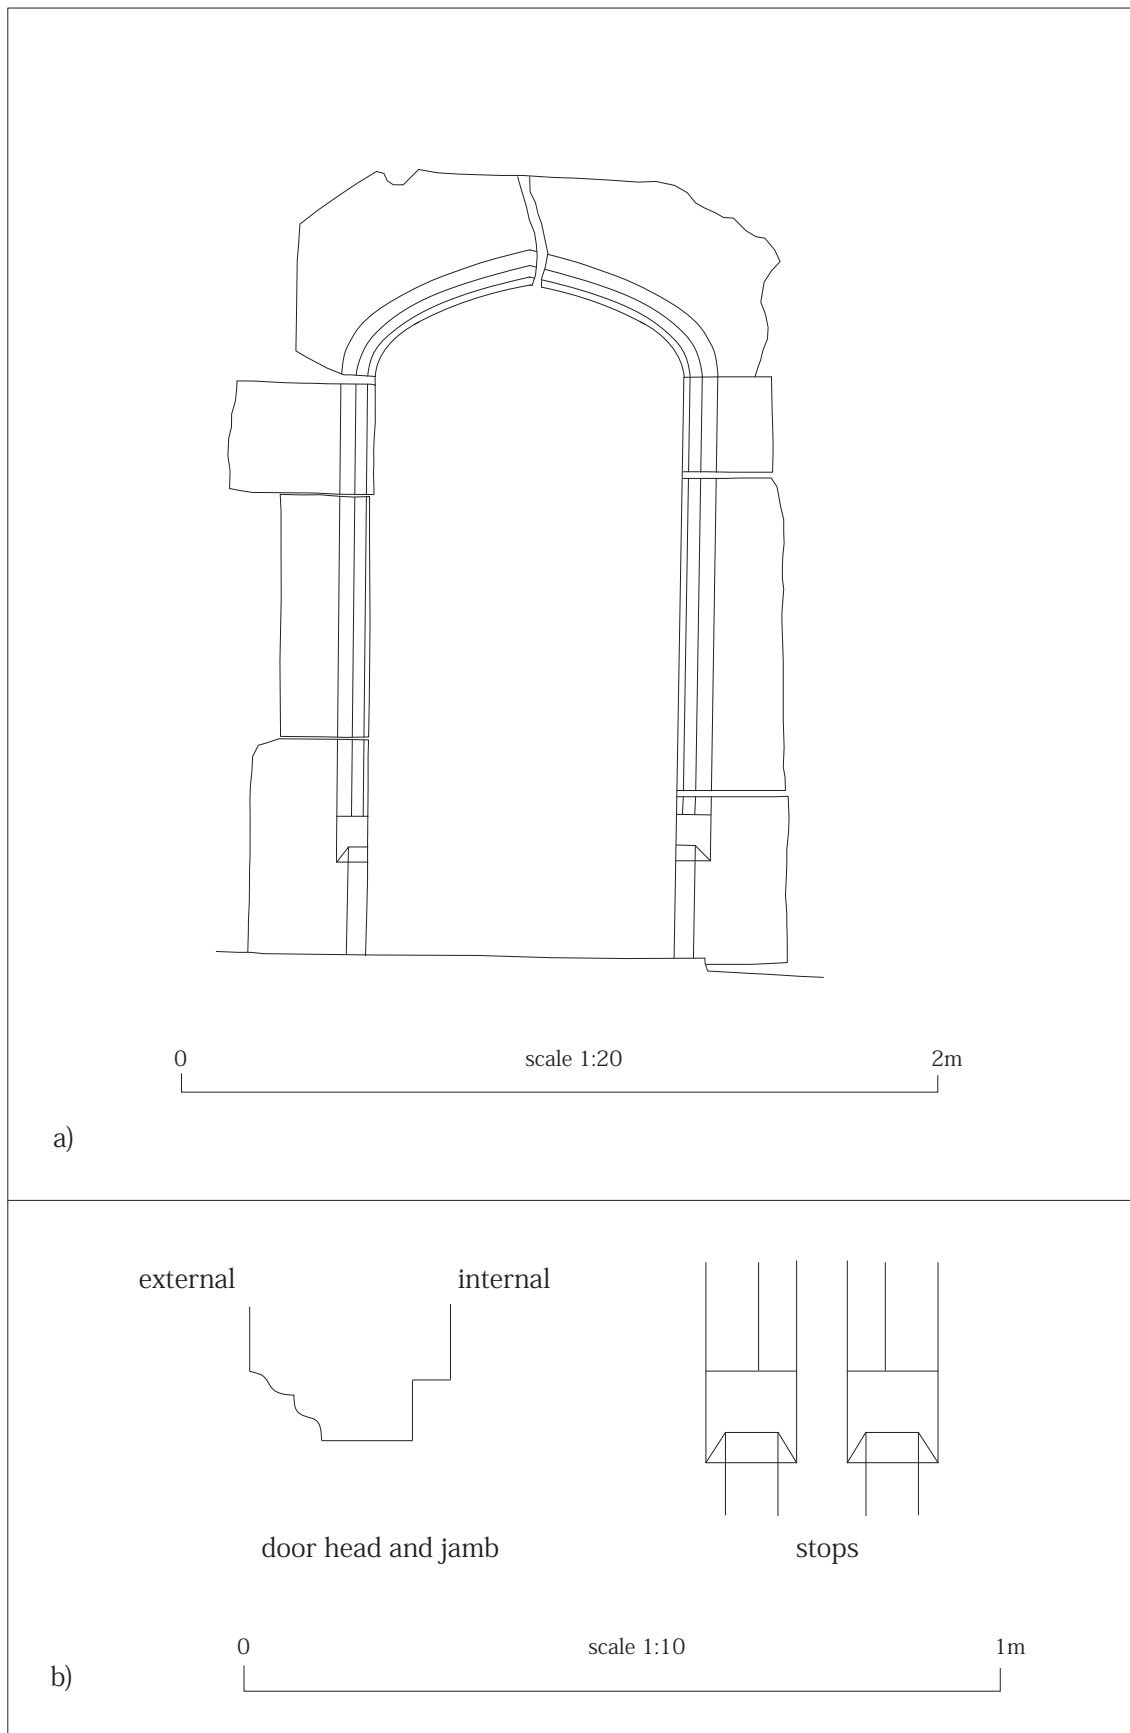


Fig. 10 North doorway: a) external elevation: b) mouldings detail.