



Ground floor

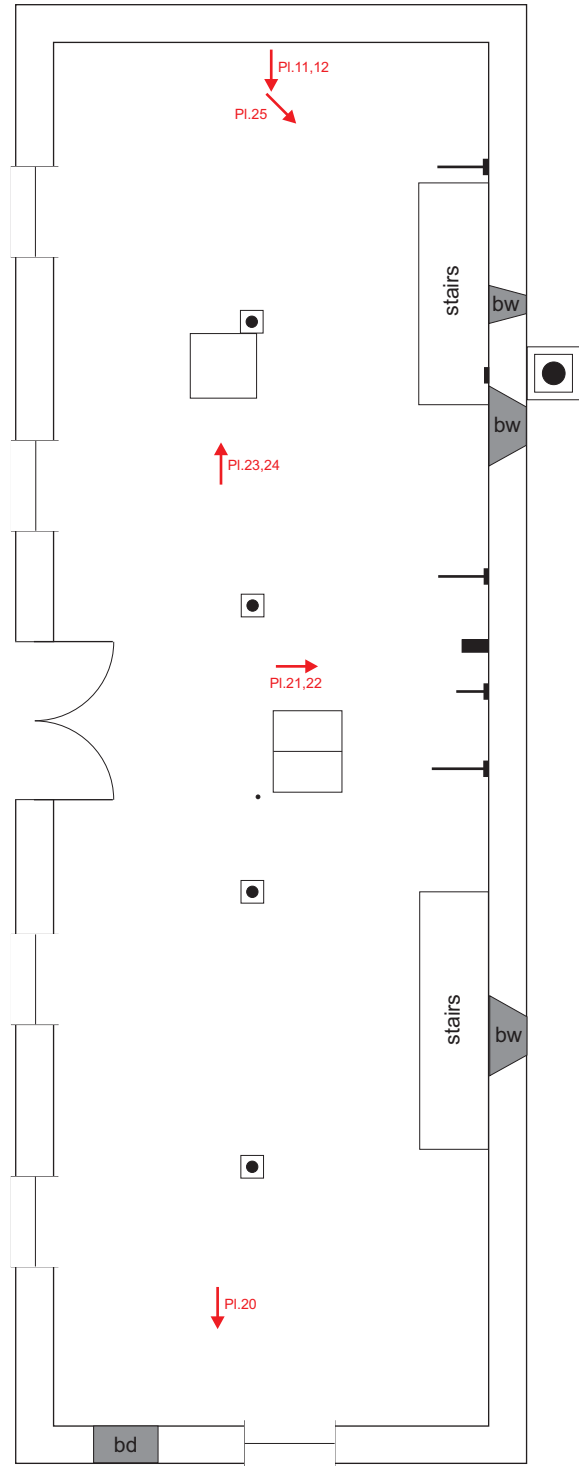

First floor

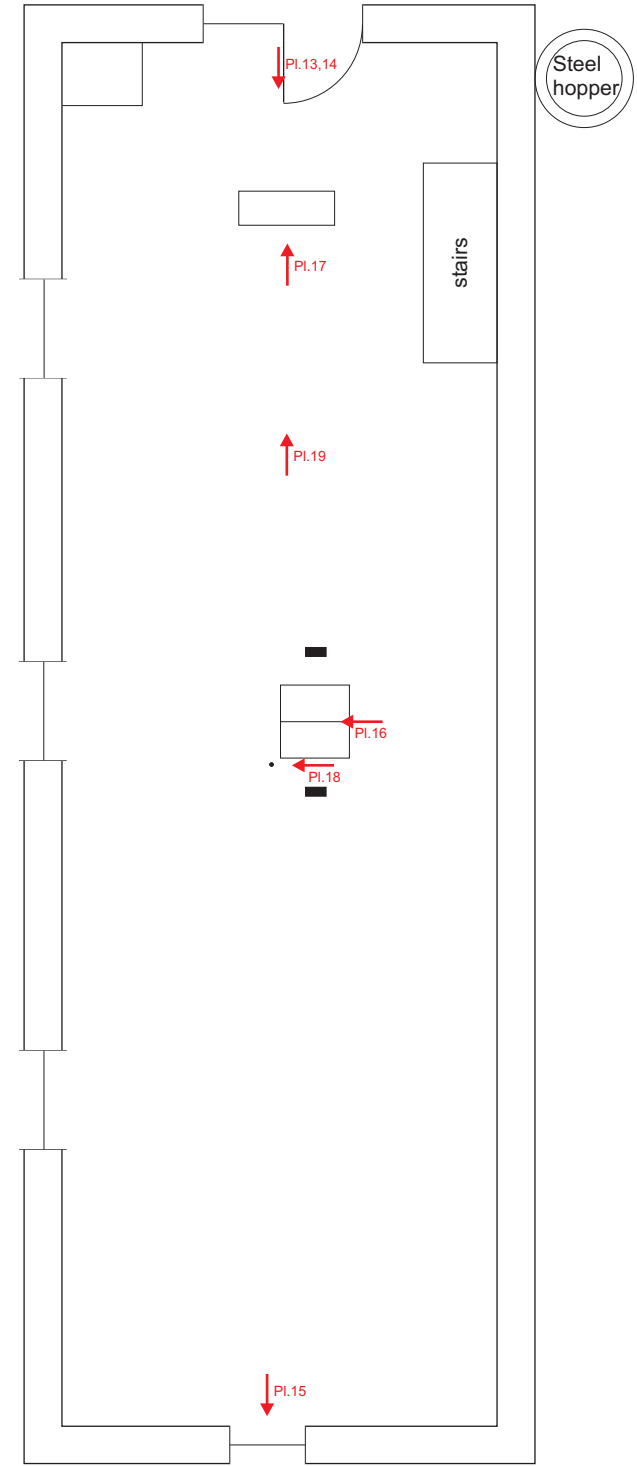

Second floor



Figure 3: Plan of the ground floor, first floor and second floor of the existing building, showing the location and orientation of plates (red arrows). External shots are indicated on figure 2 (scale 1:100)