



Plan of trench 2, scale 1:20

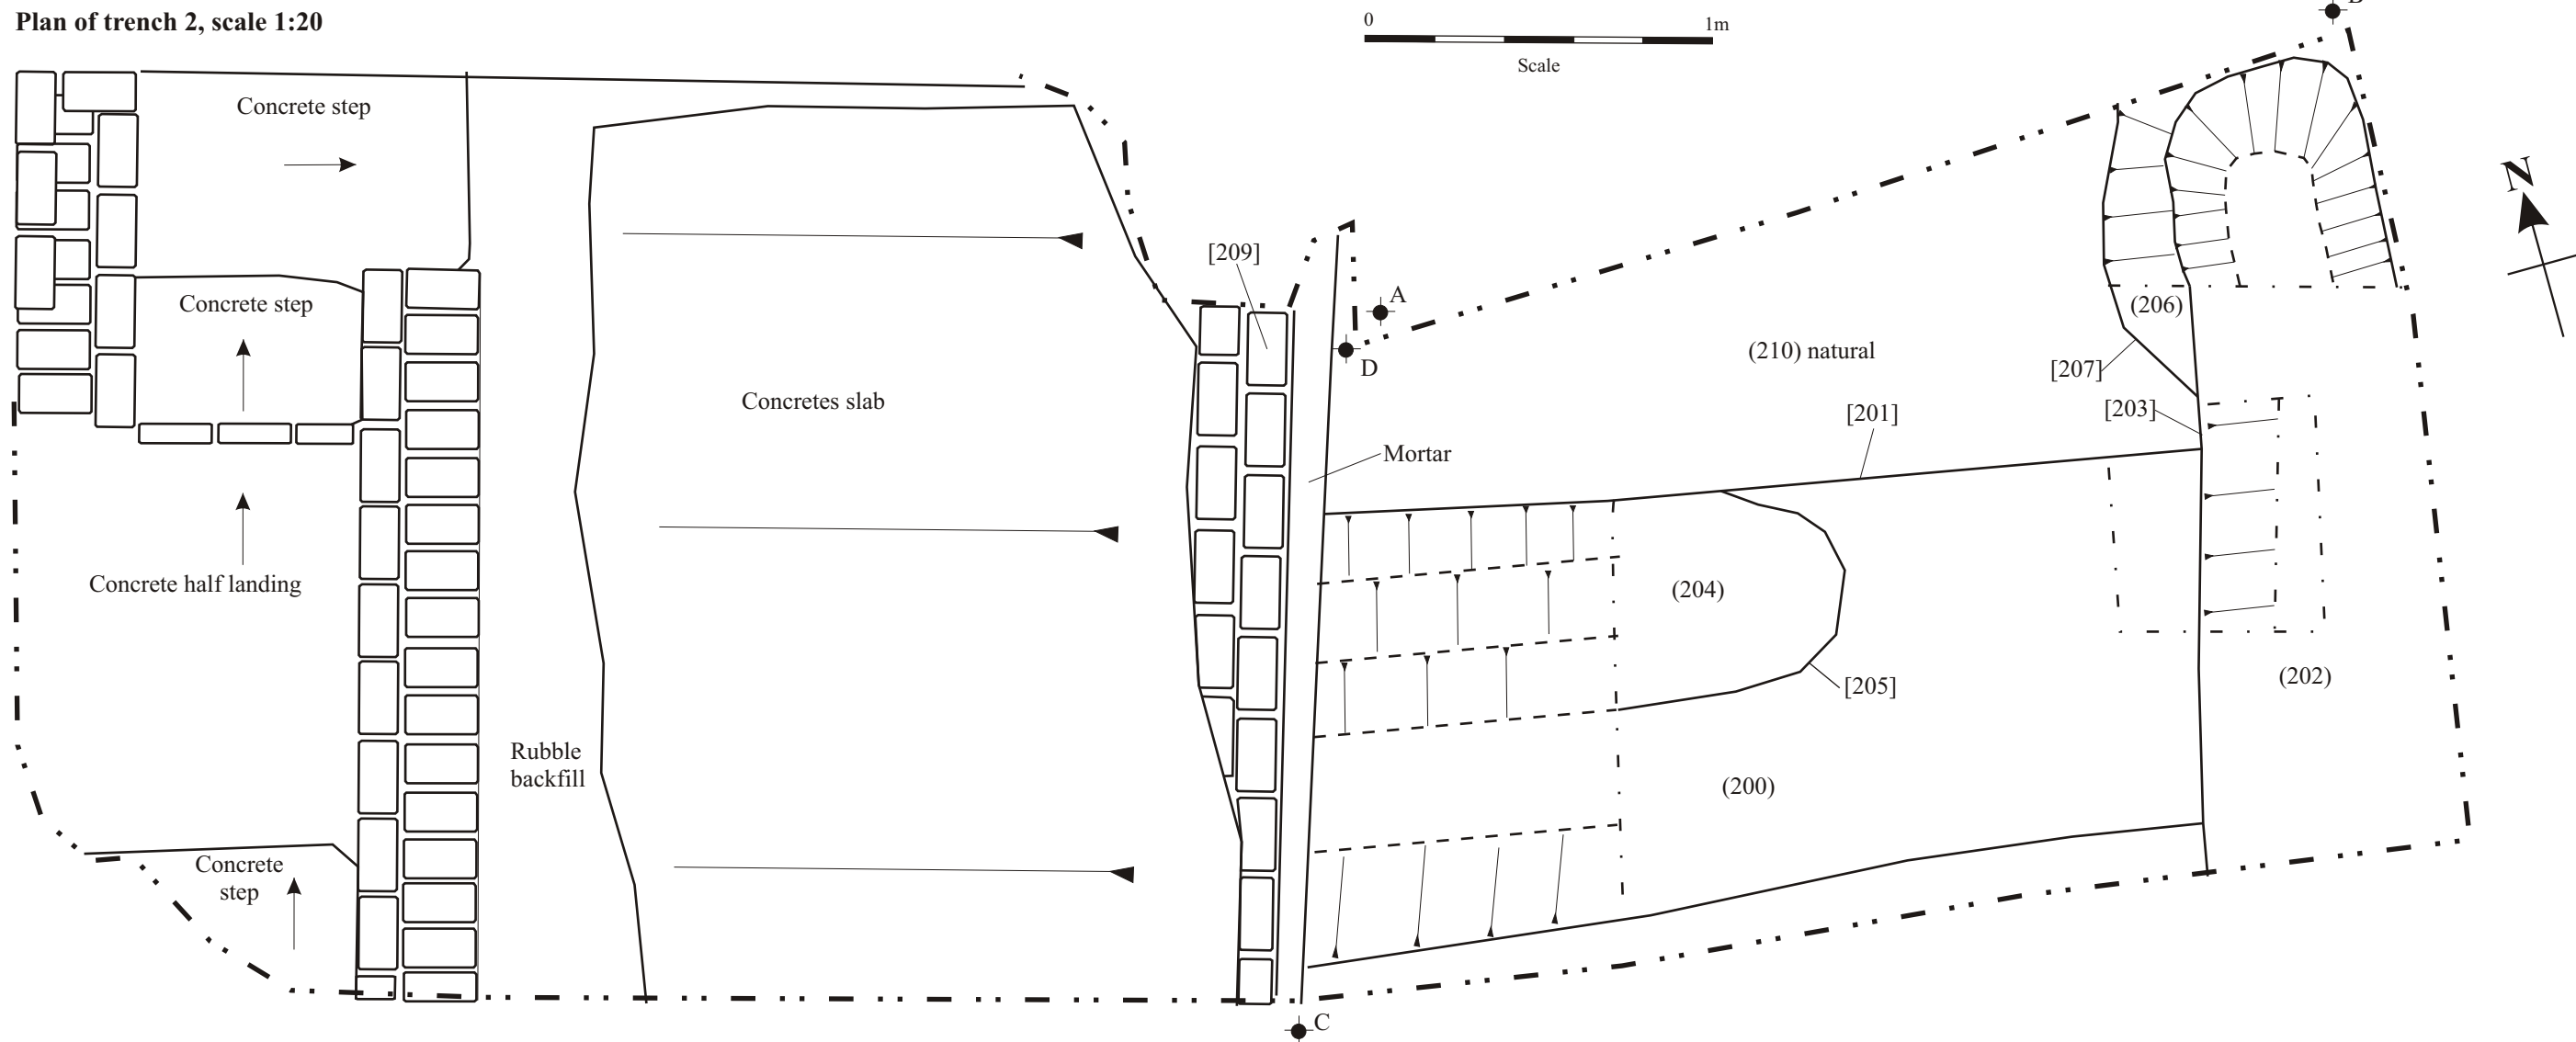

Section dwg 5, scale 1:20

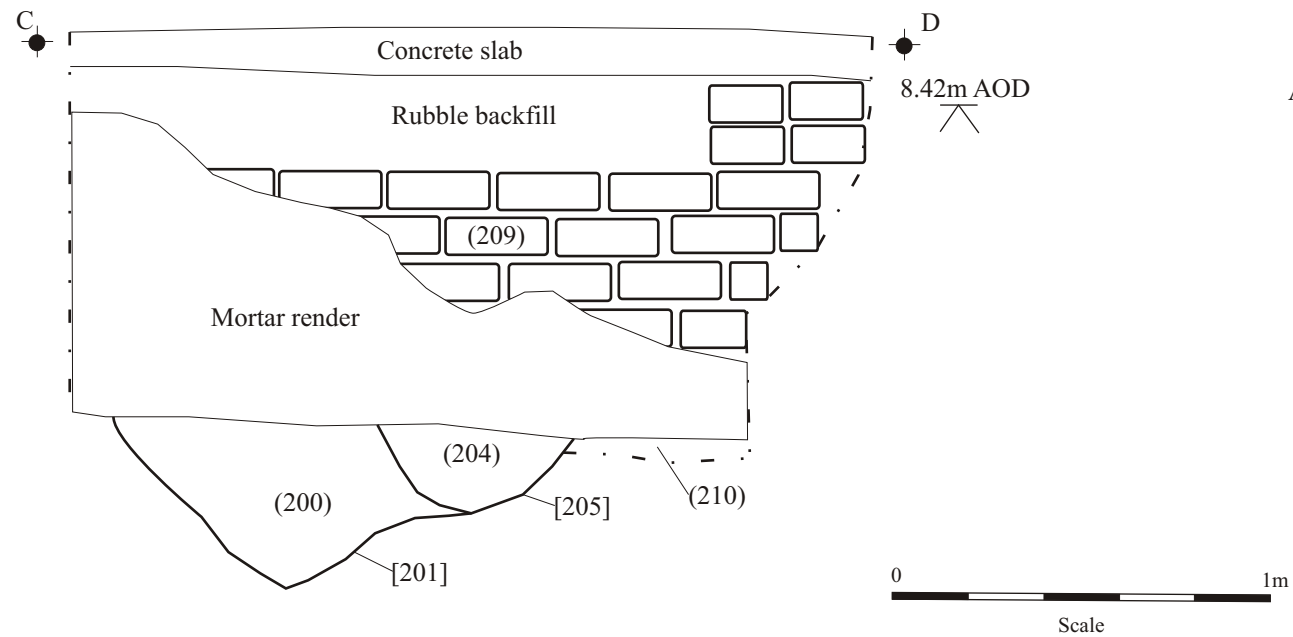

Section dwg 4 scale 1:20

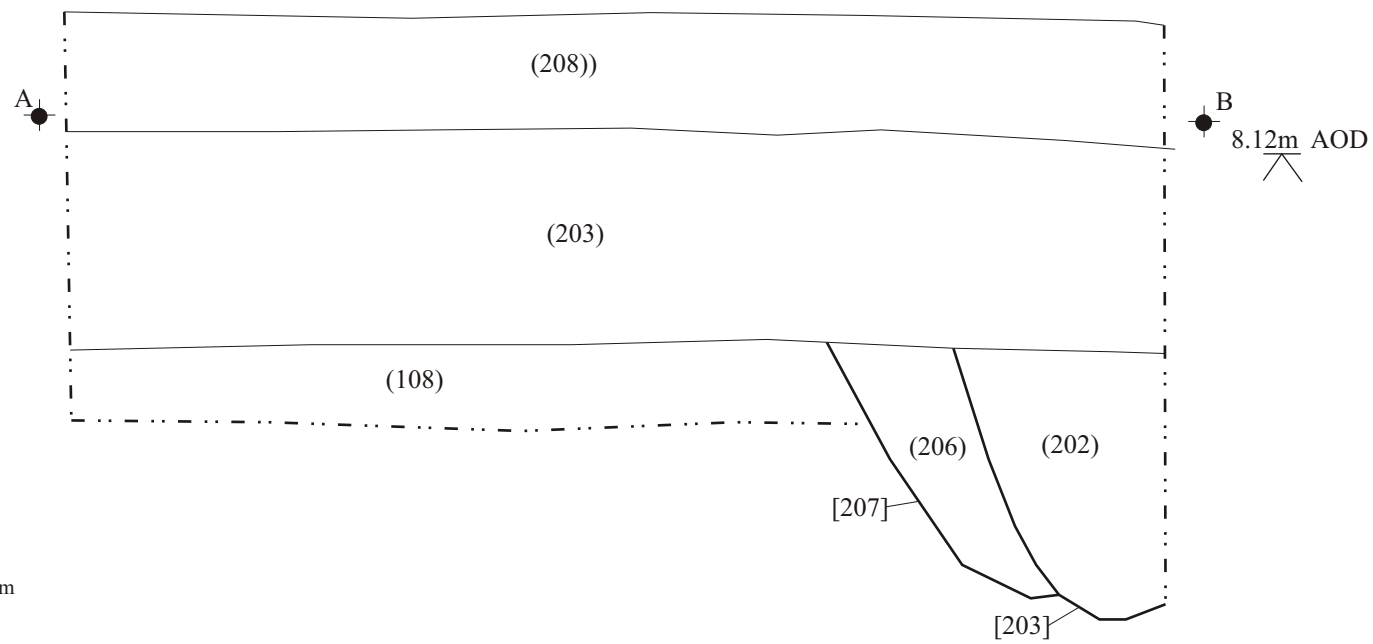


Figure 4: trench 2 plan and section drawings at scale 1:20