


Boars Tye Barn, Silver End, Rivenhall, Essex.

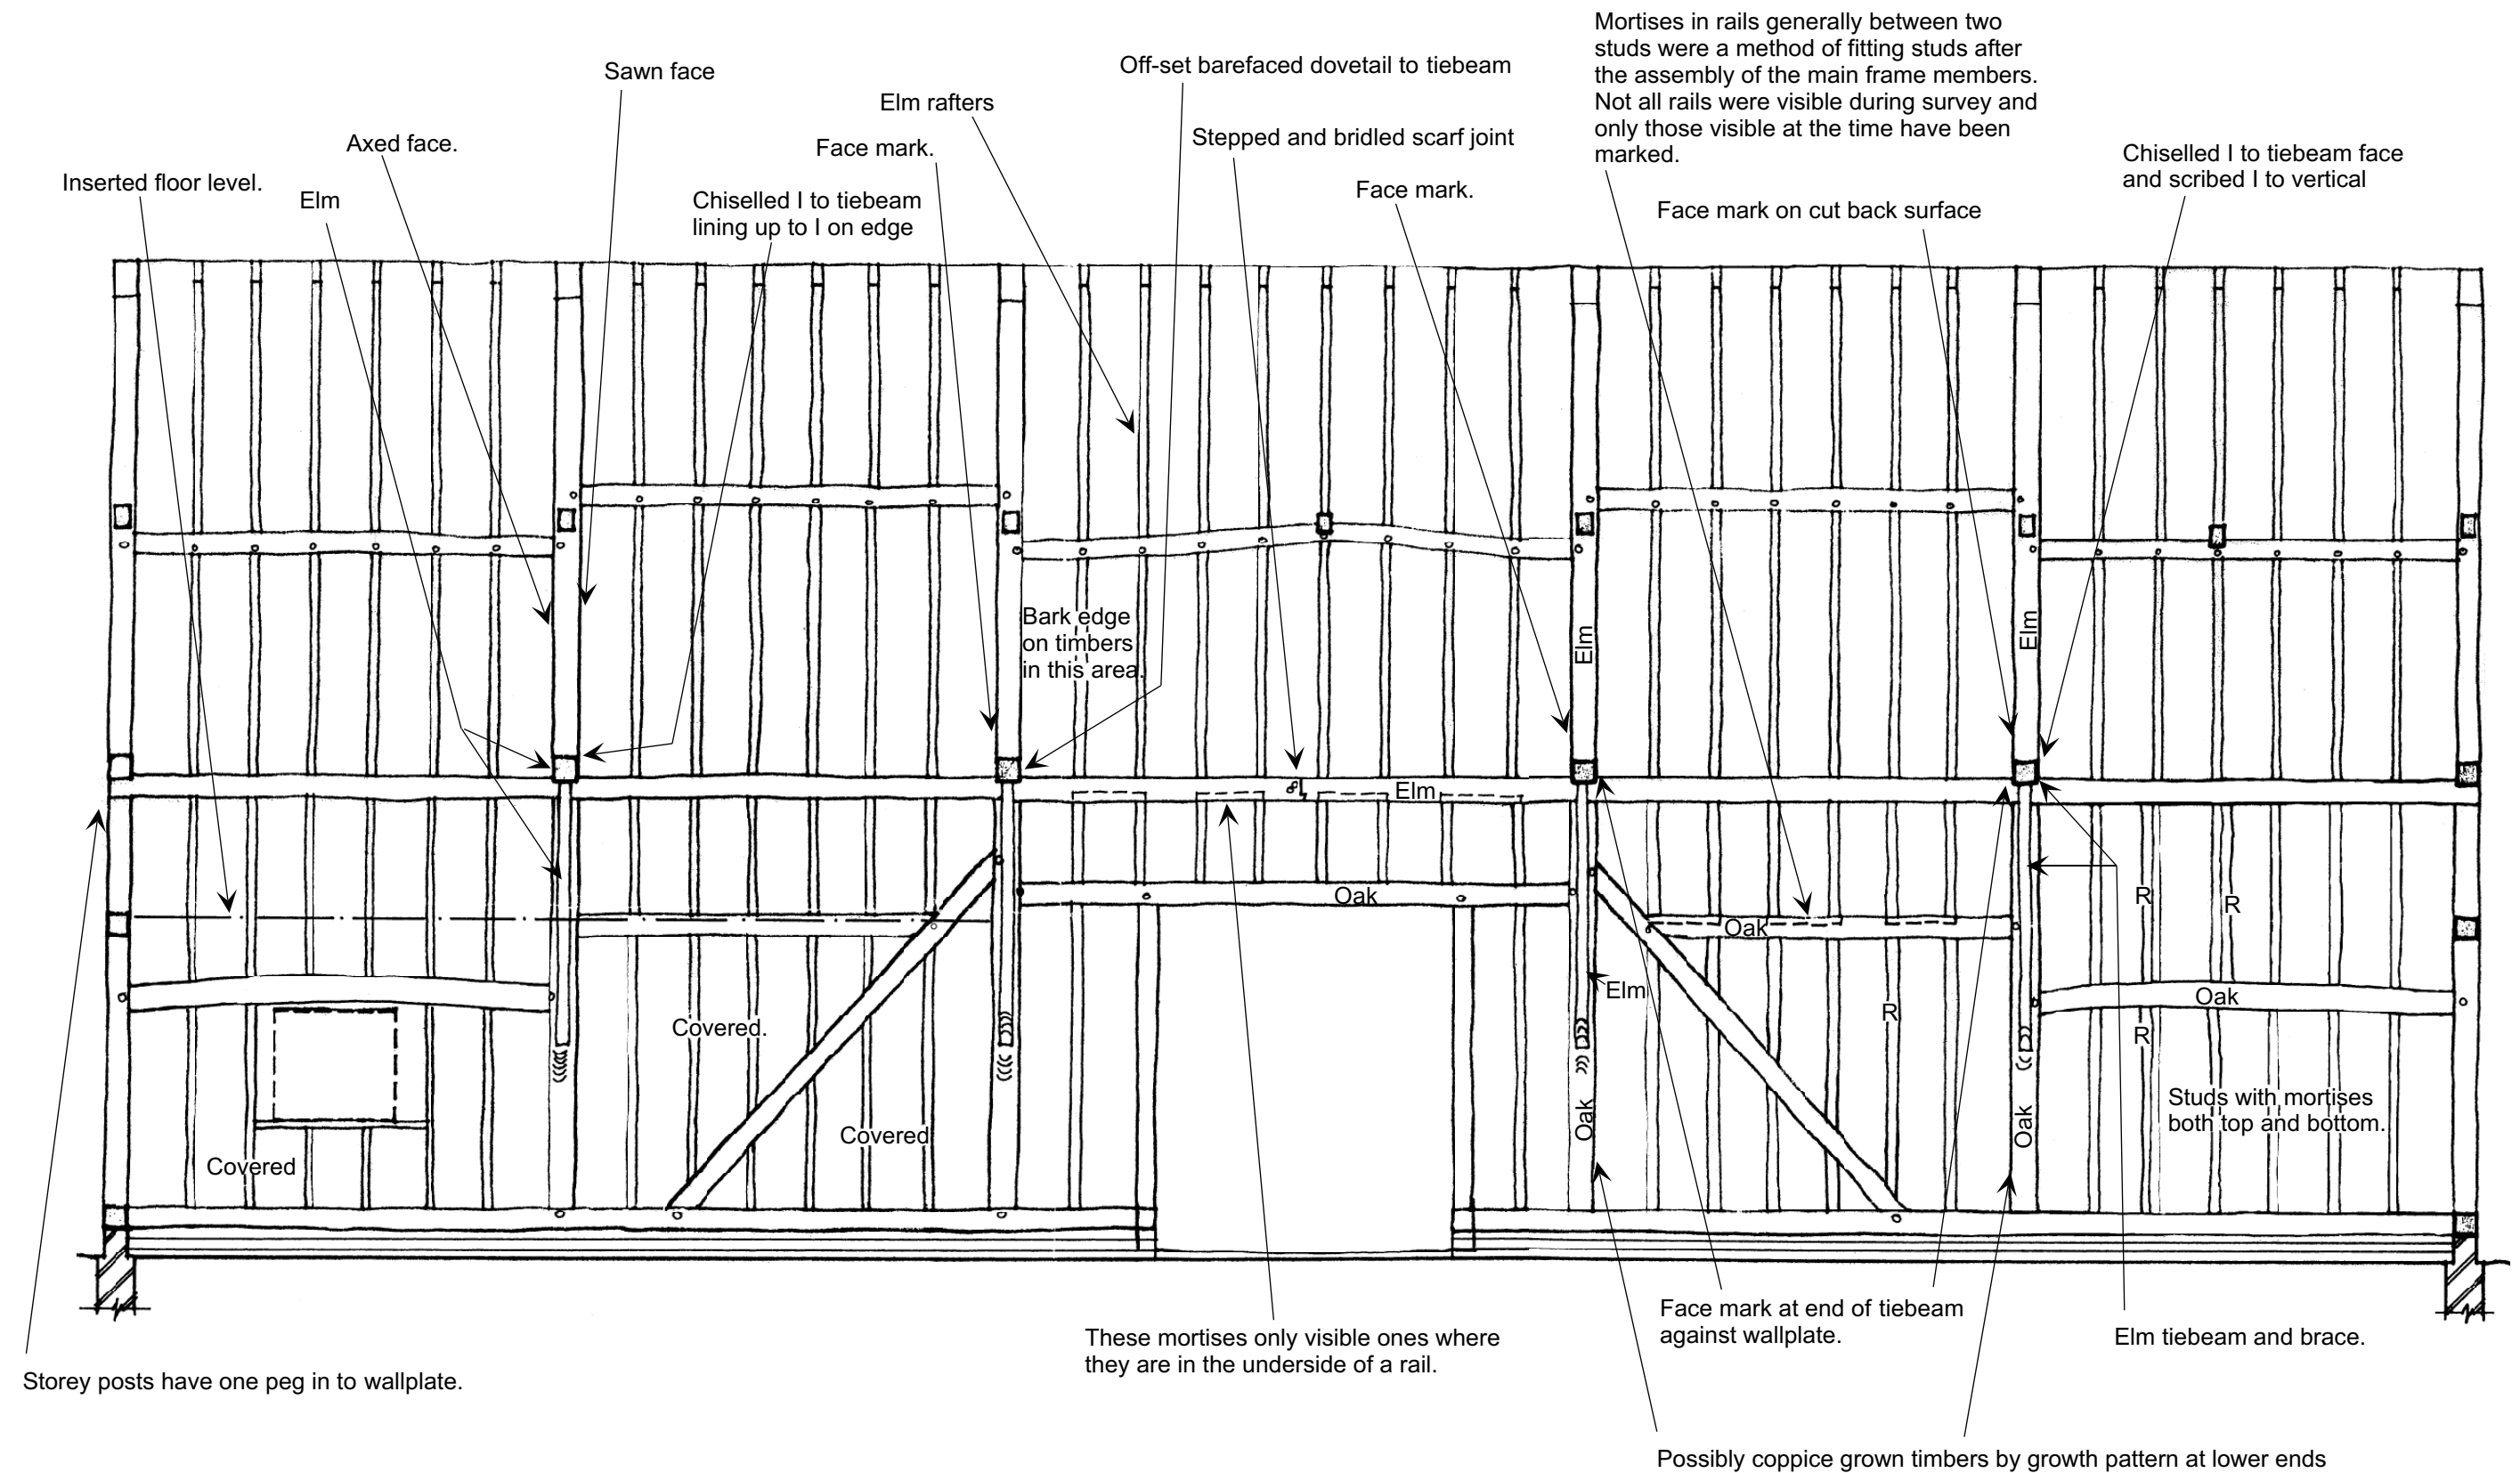

This elevation taken from Architects drawing of frame survey No. 54/02 and modified to visual survey with added detail. Original scale 1:50 now 90% of that.

INTERNAL ELEVATION TOWARDS NORTH