


Key reference plan of barn.

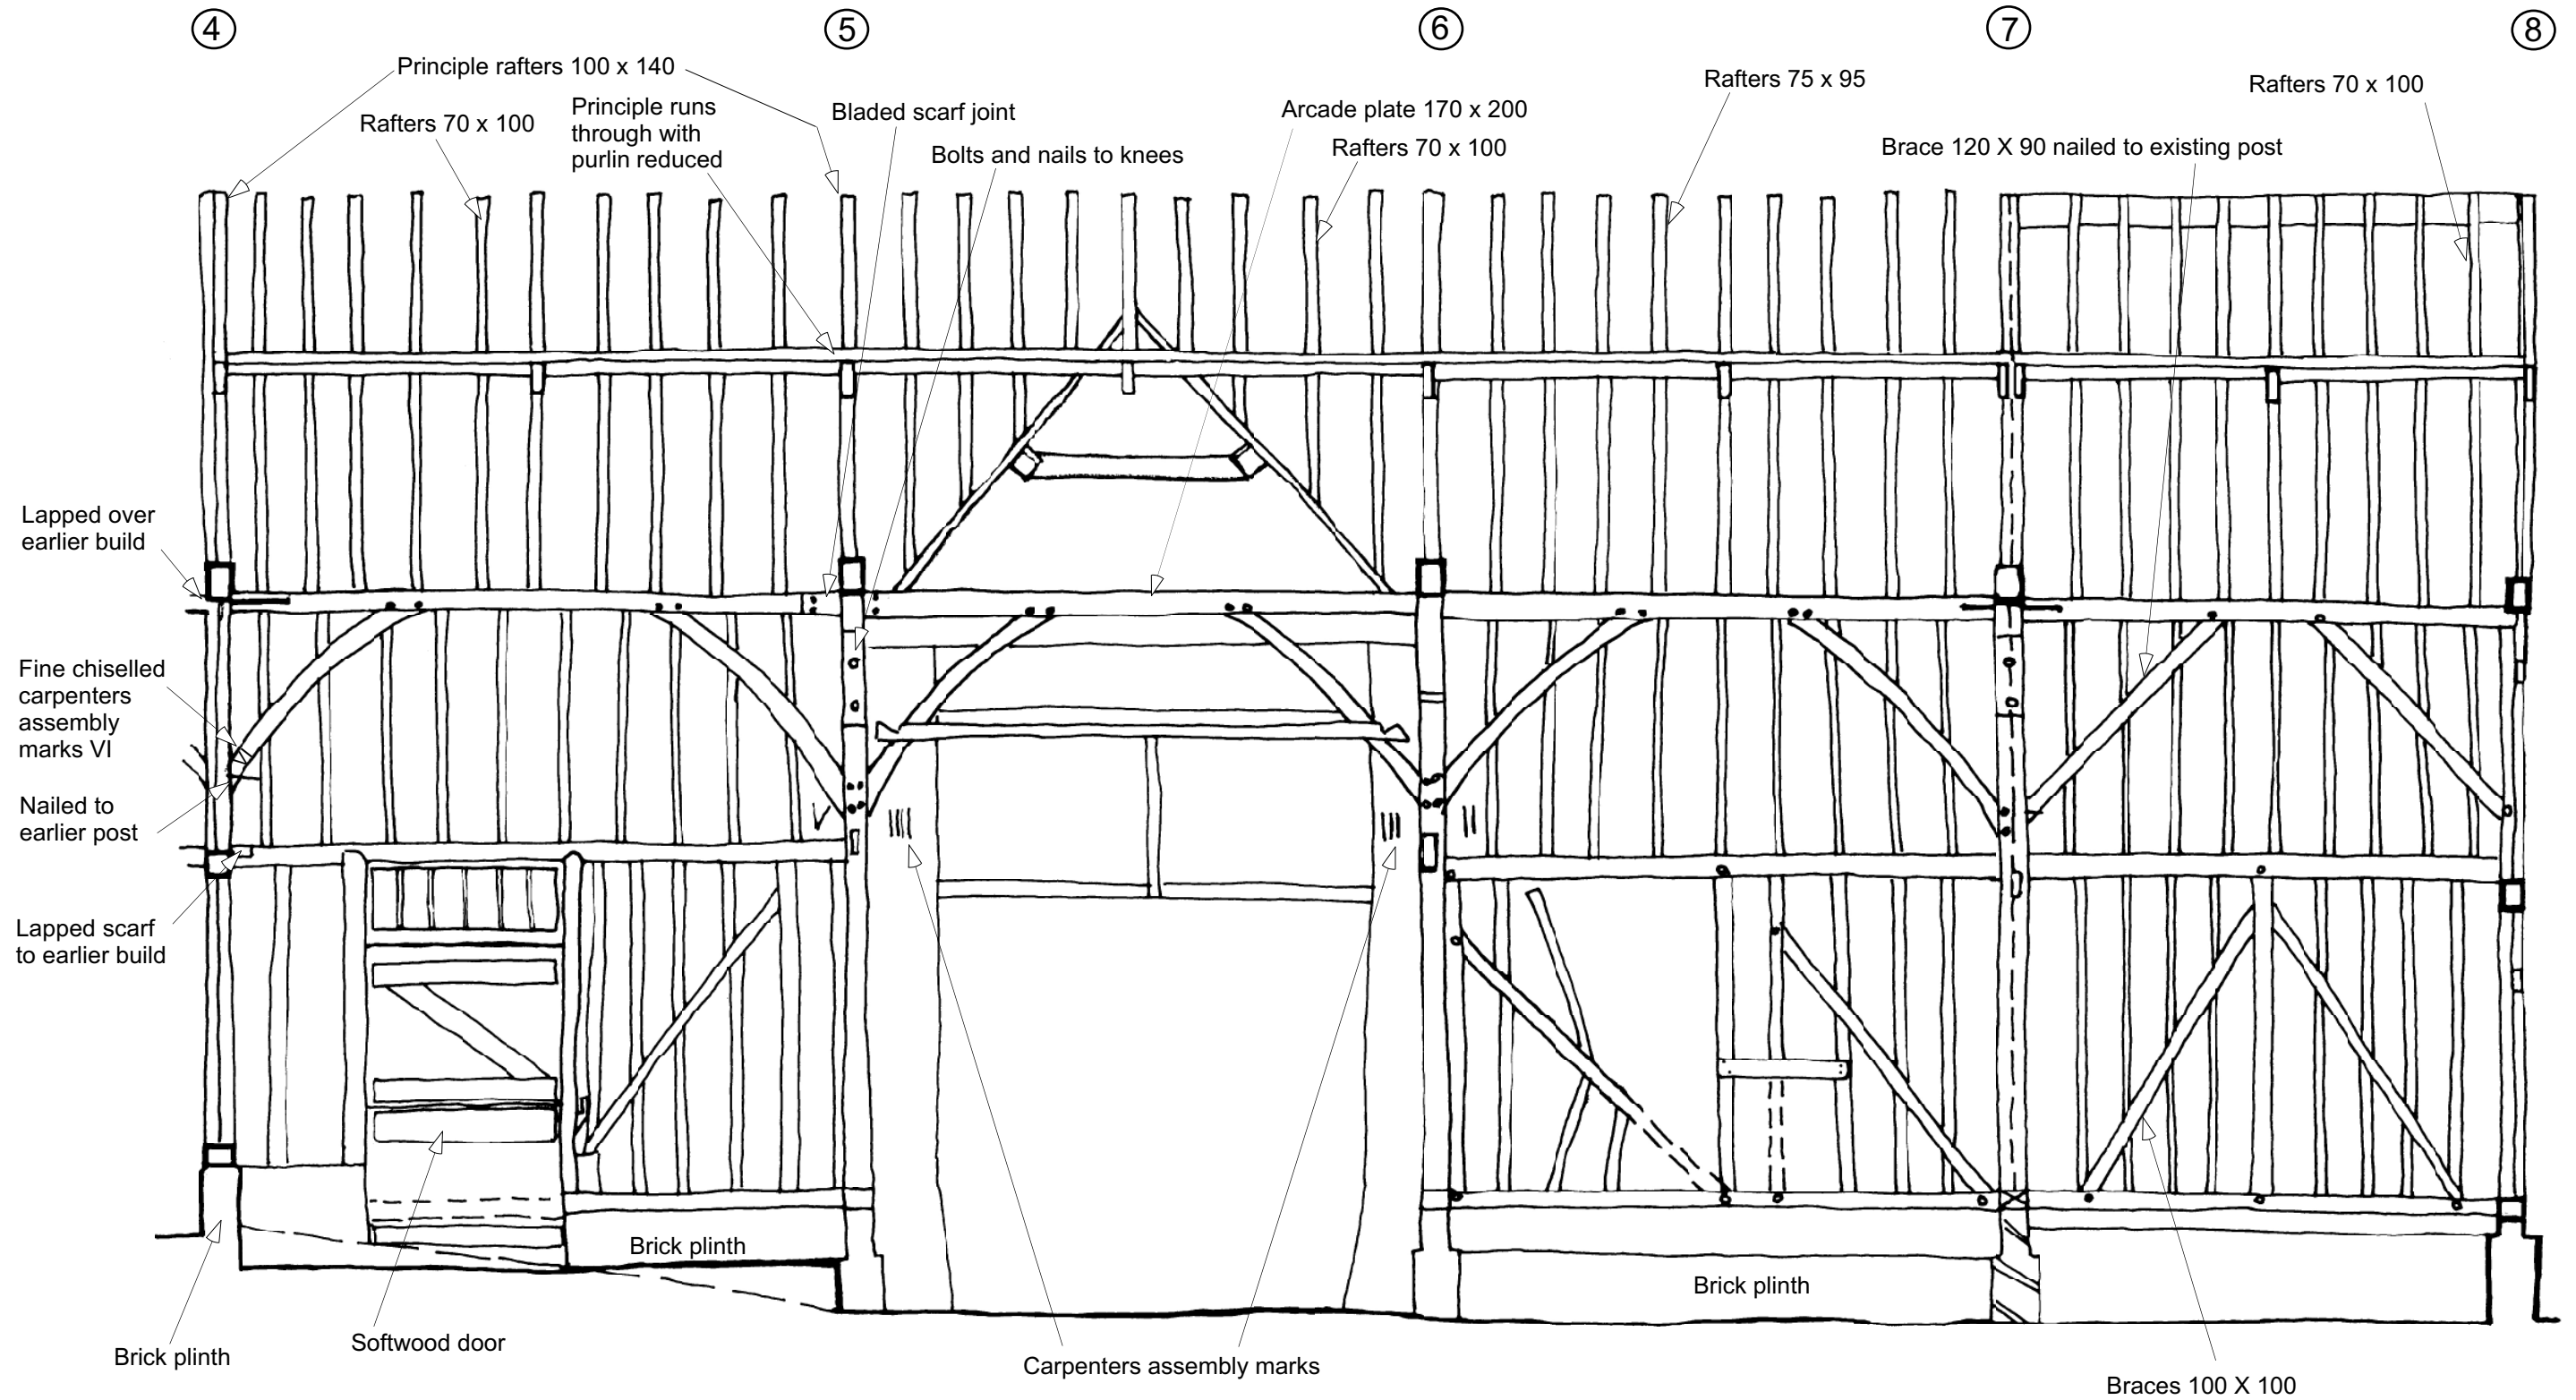

Long section west wall inside bays 4 - 7.