


Shenfield Hall Barn, Shenfield, Essex.

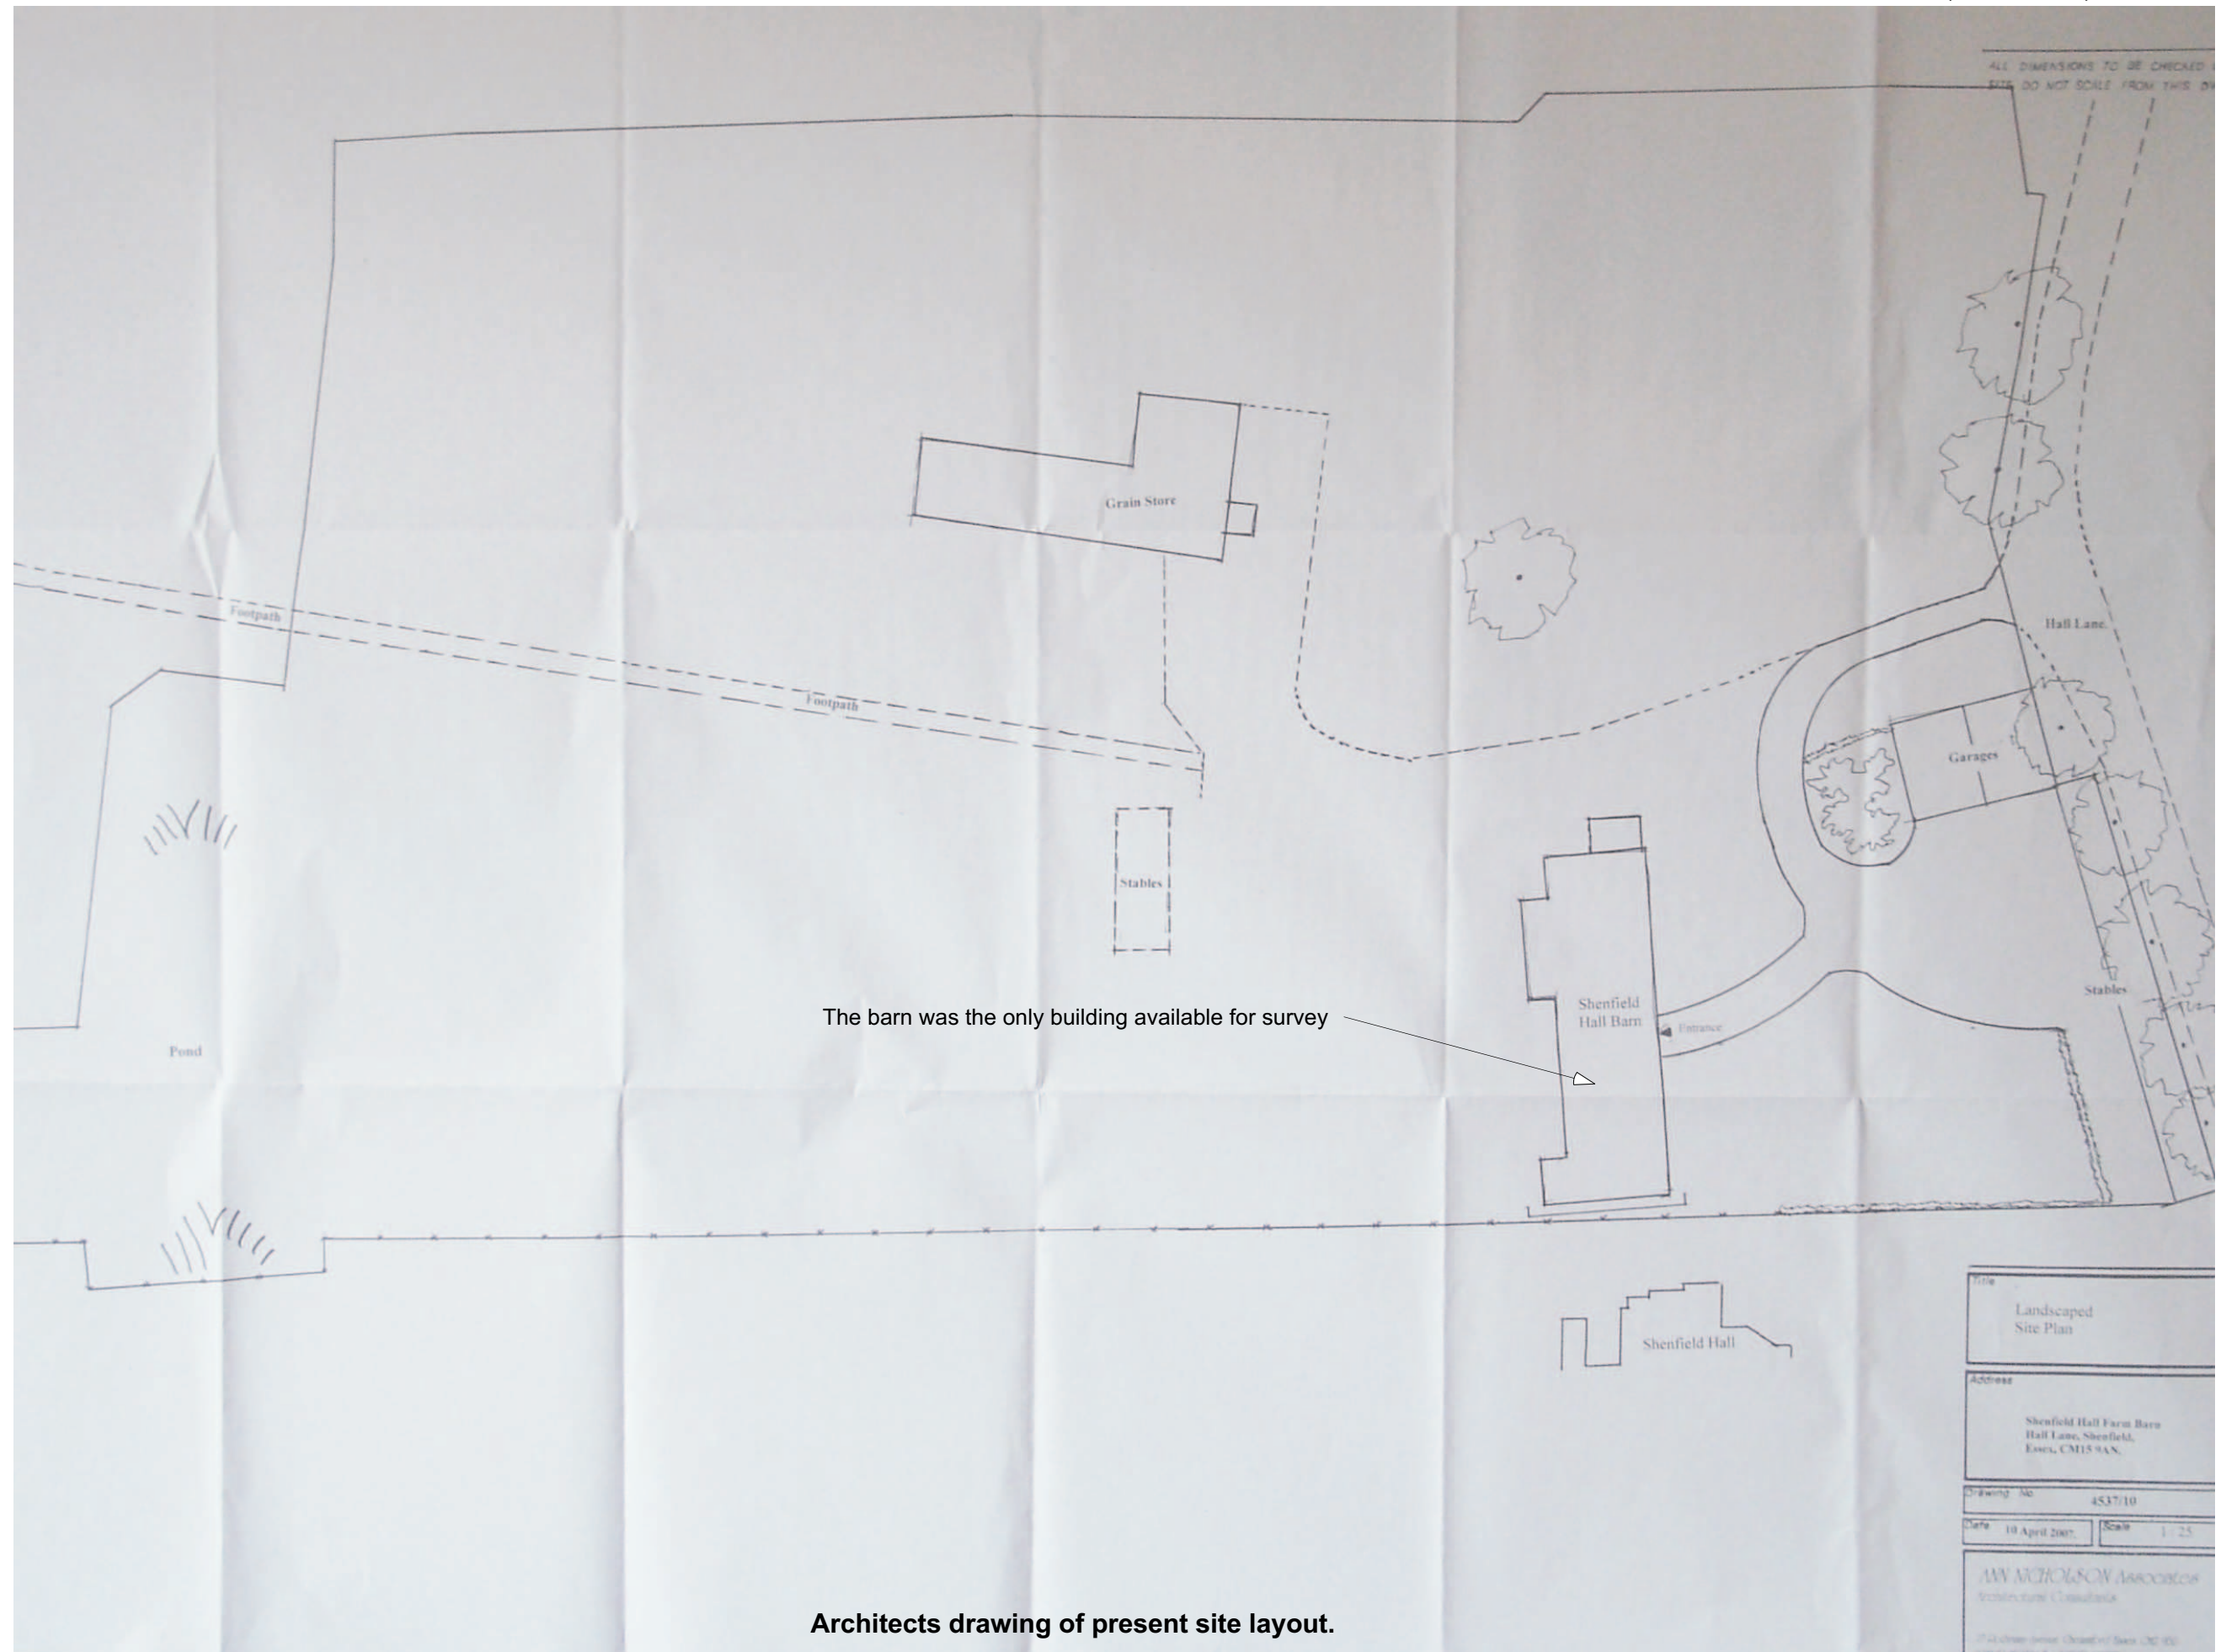

Architects drawing of present site layout.