
Feeringbury Barn, Feering, Essex.

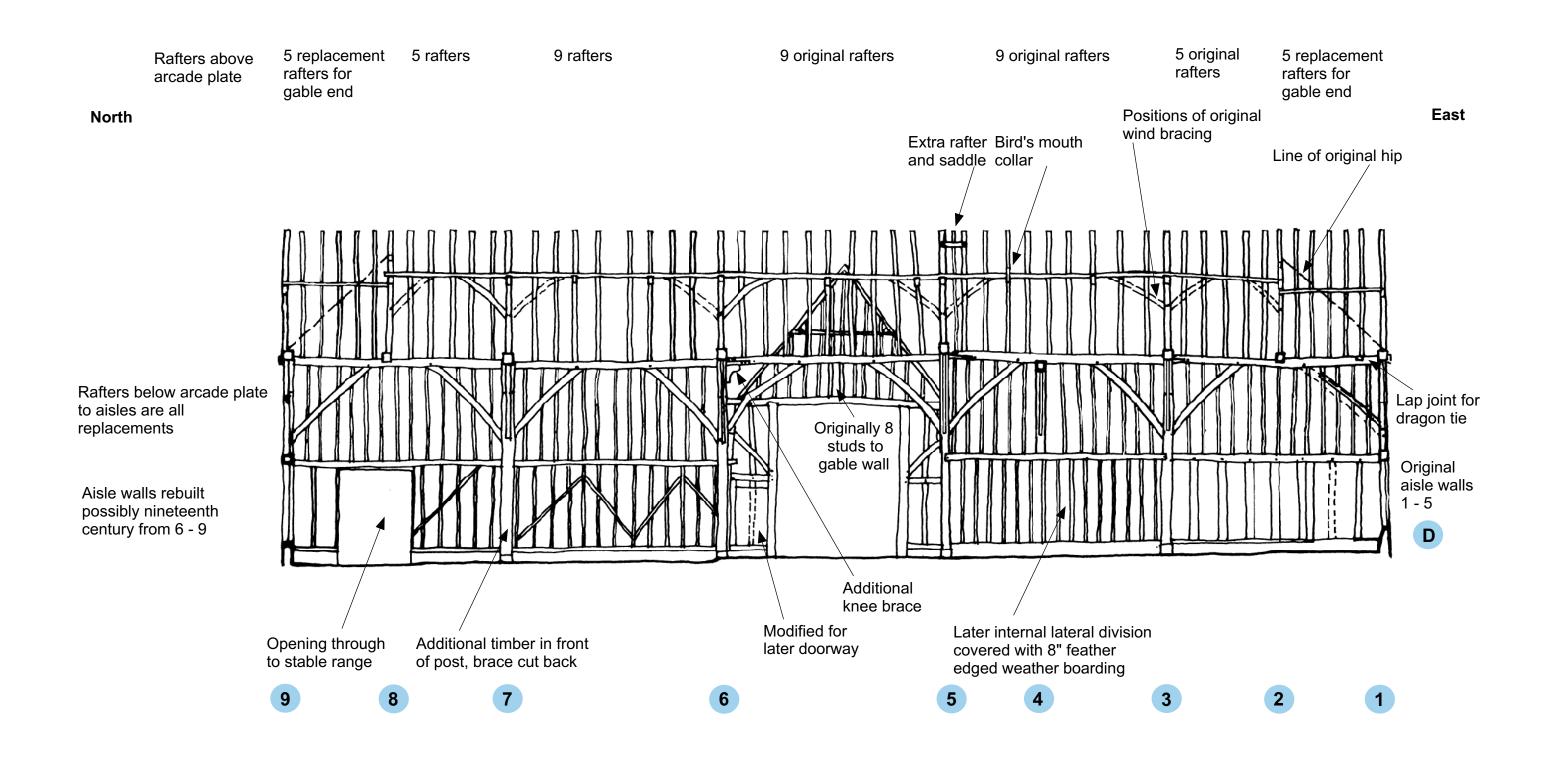

SCALE APPROX. 1:150

LONG SECTION 1 - 9 ON D LOOKING TO THE NORTH EAST (Section H on Architects drawing)