




# Feeringbury barn, Feering, Essex.

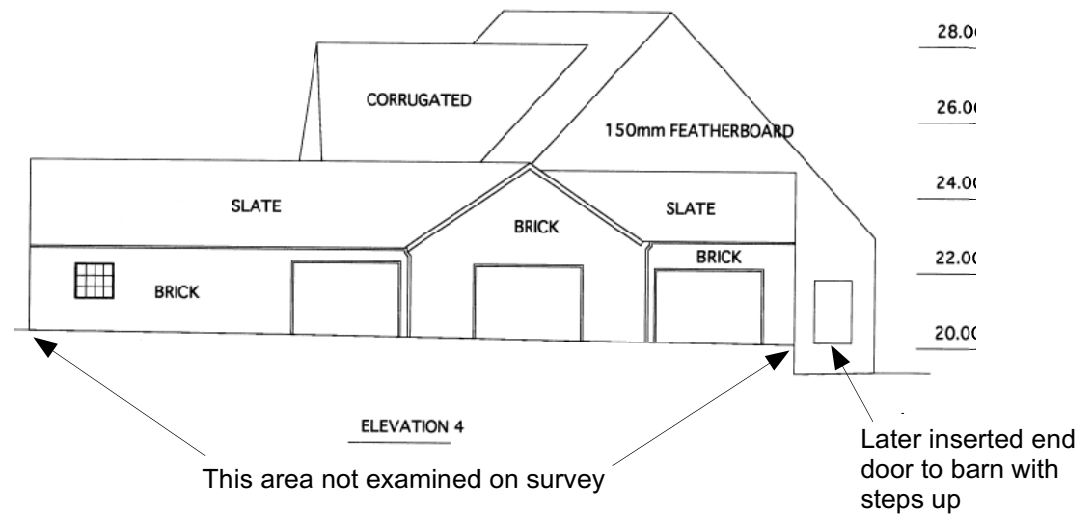


VIEW FROM THE NORTH WEST

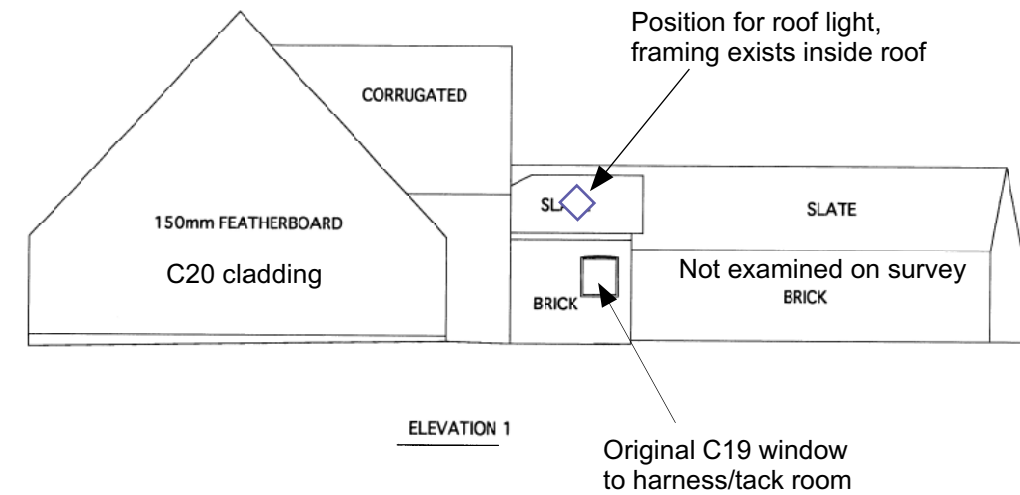

VIEW FROM THE SOUTH EAST

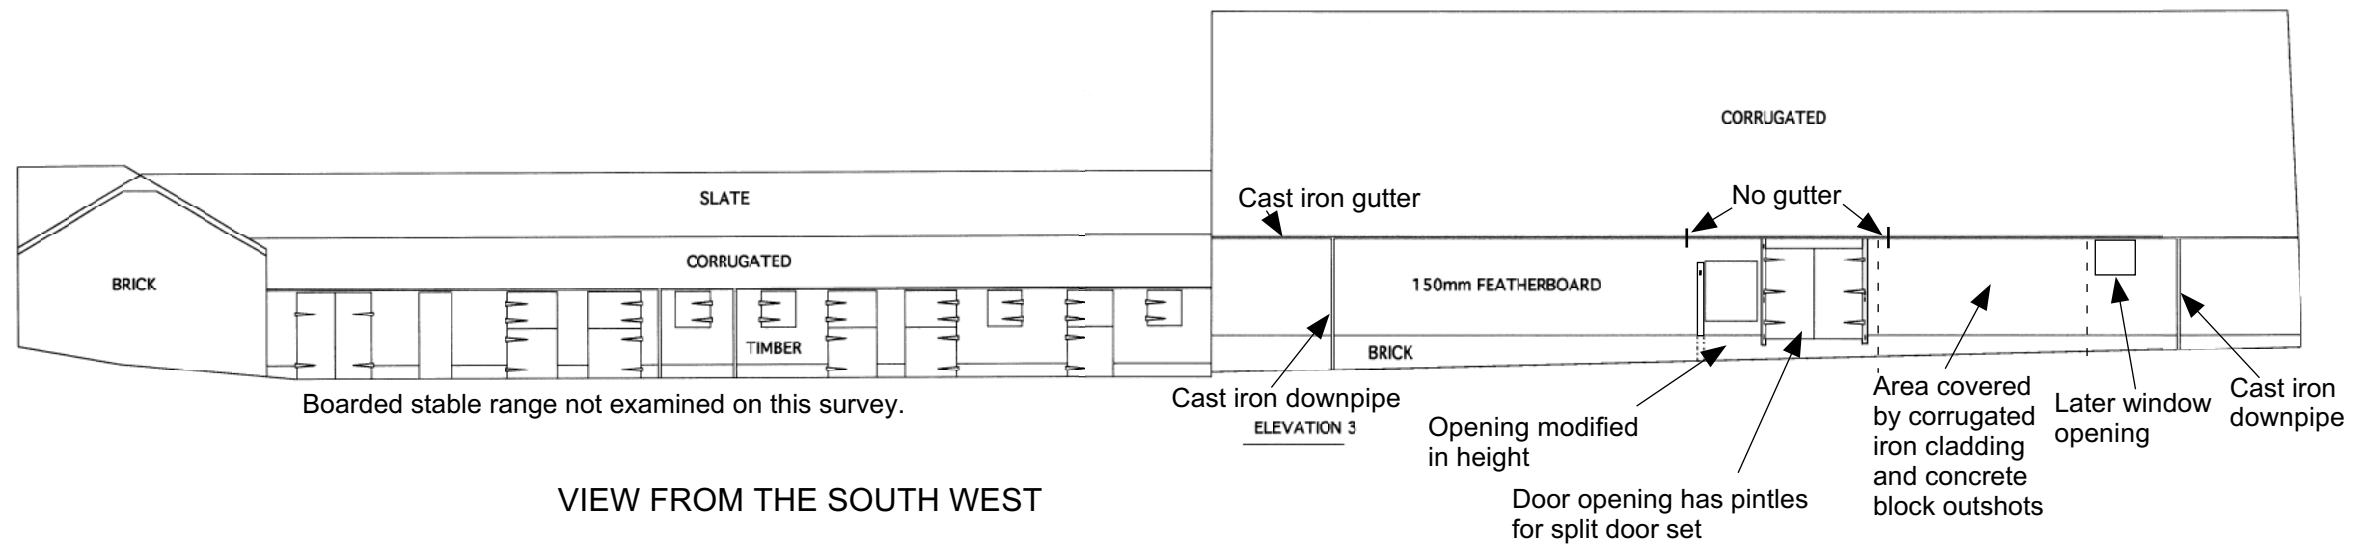

VIEW FROM THE SOUTH WEST

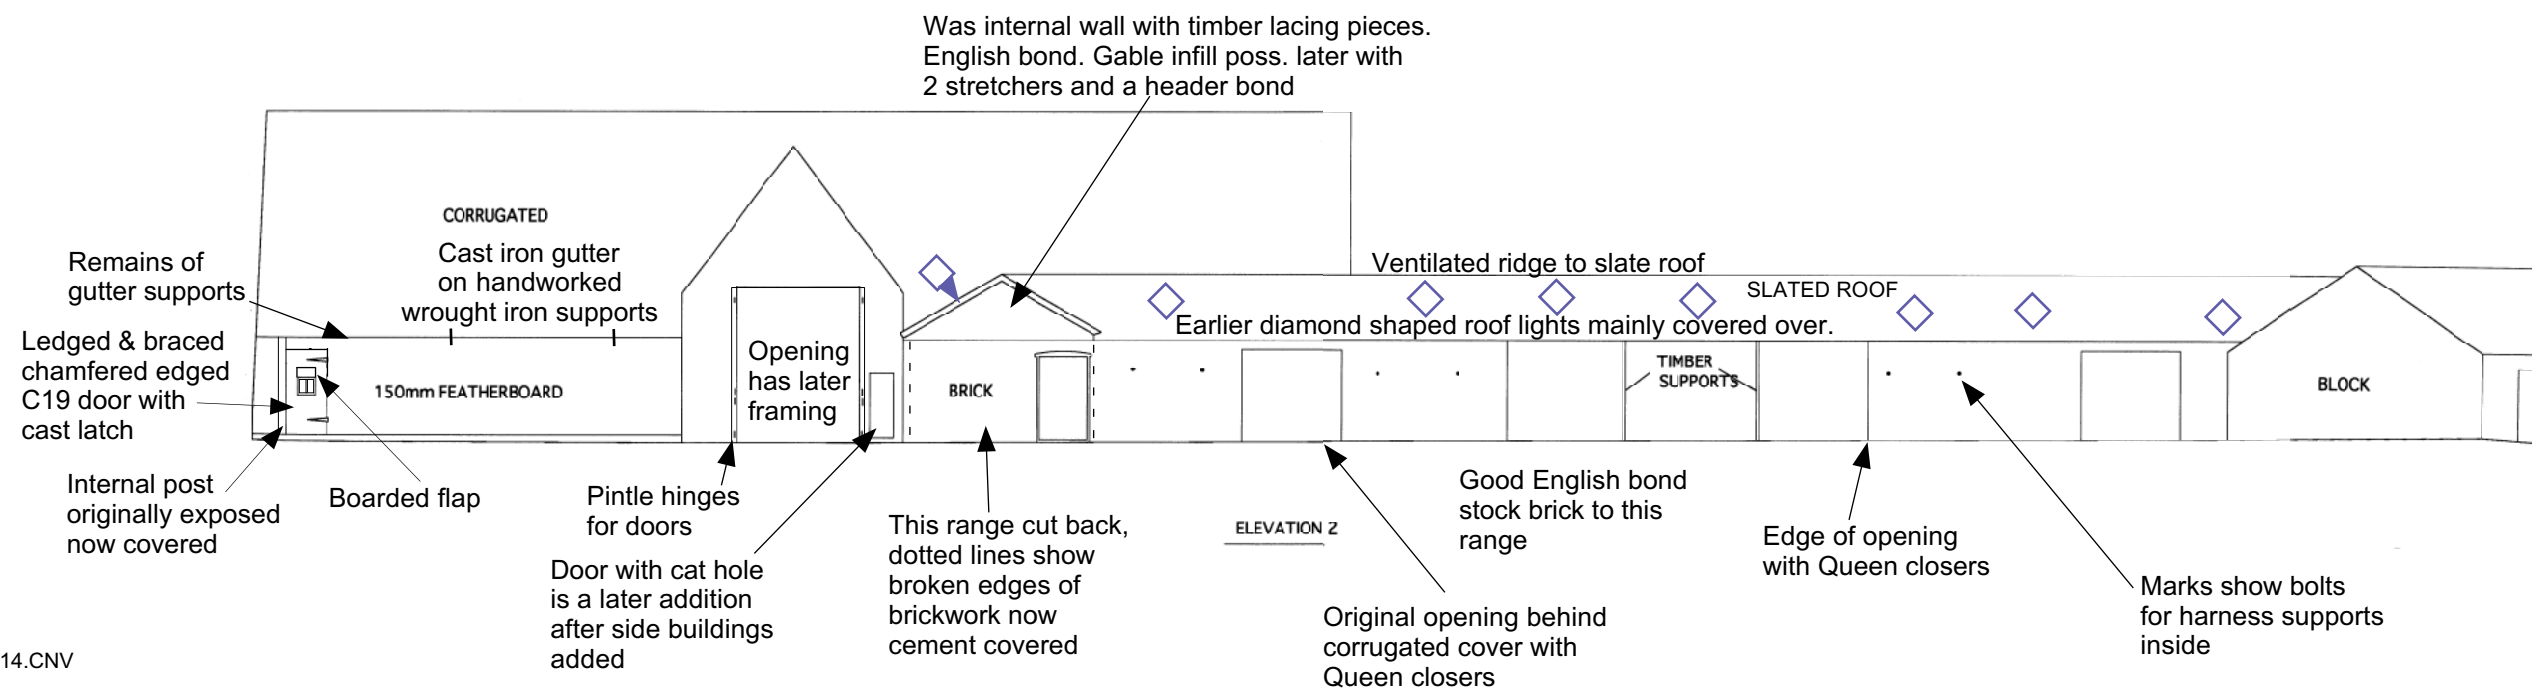

VIEW FROM THE NORTH EAST

EXISTING ELEVATIONS FROM ARCHITECTS DRAWINGS