


High Roding Mission Hall, The Street, High Roding, Essex.

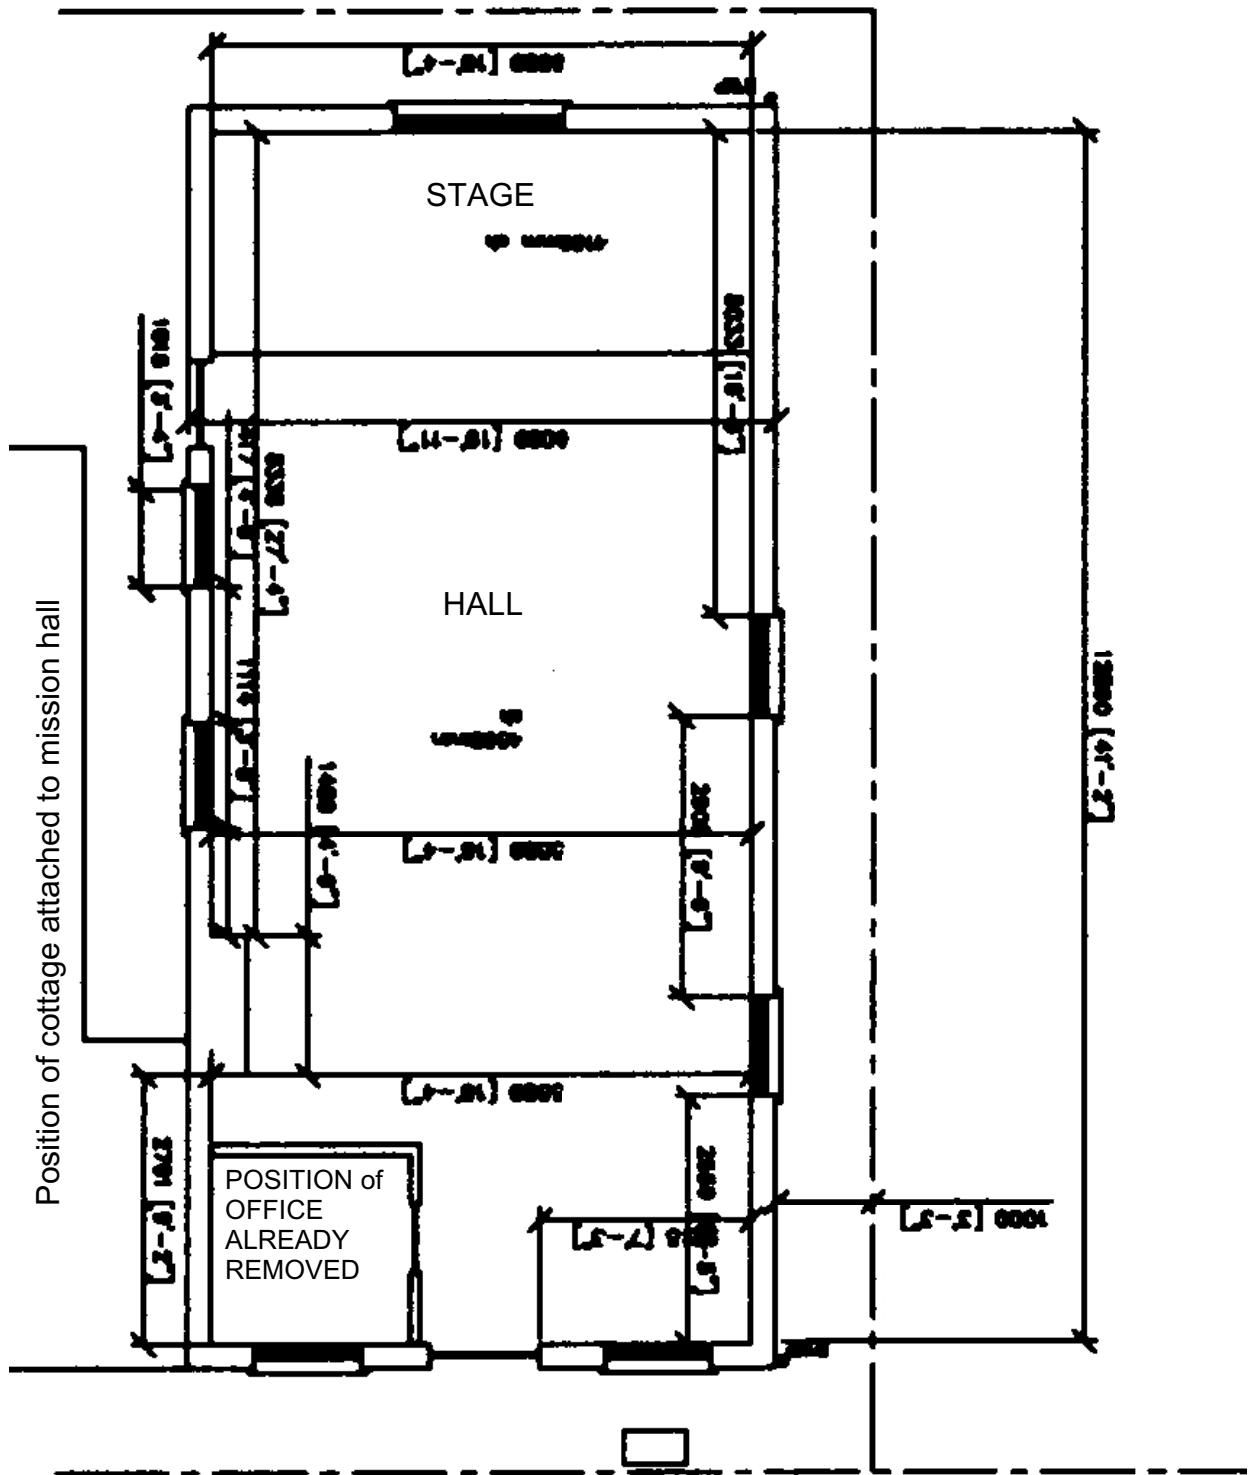

Roadway

EXISTING PLAN FROM ARCHITECTS DRAWING