




SOUTH ELEVATION

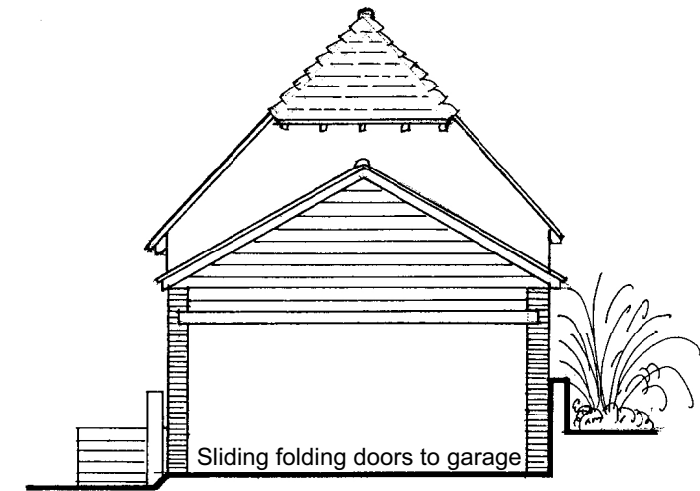

EAST ELEVATION

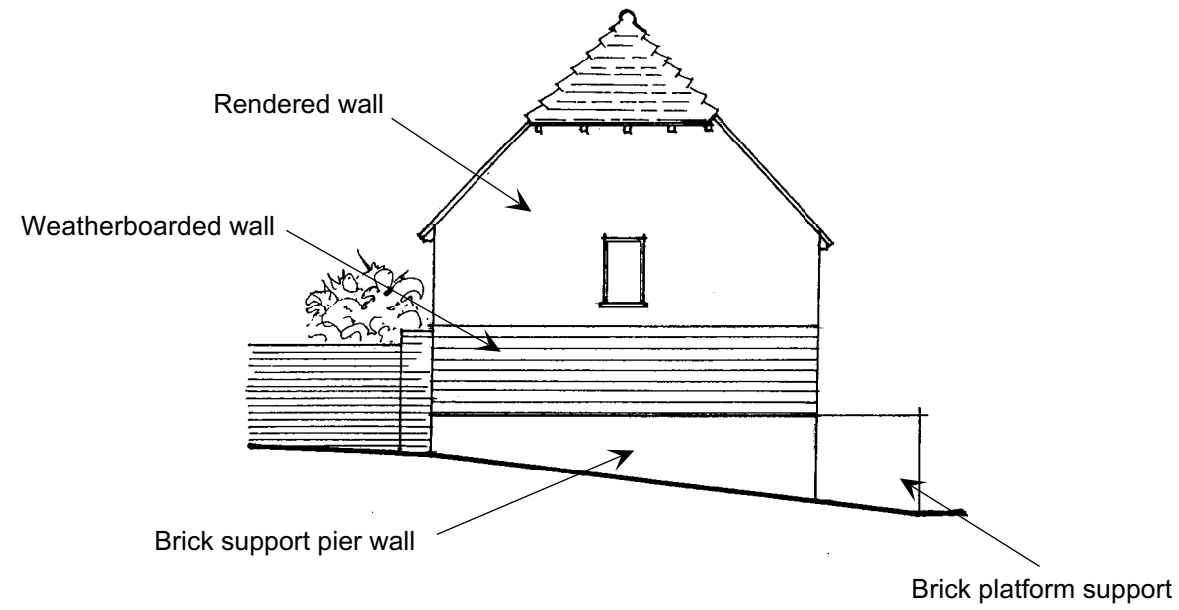


WEST ELEVATION

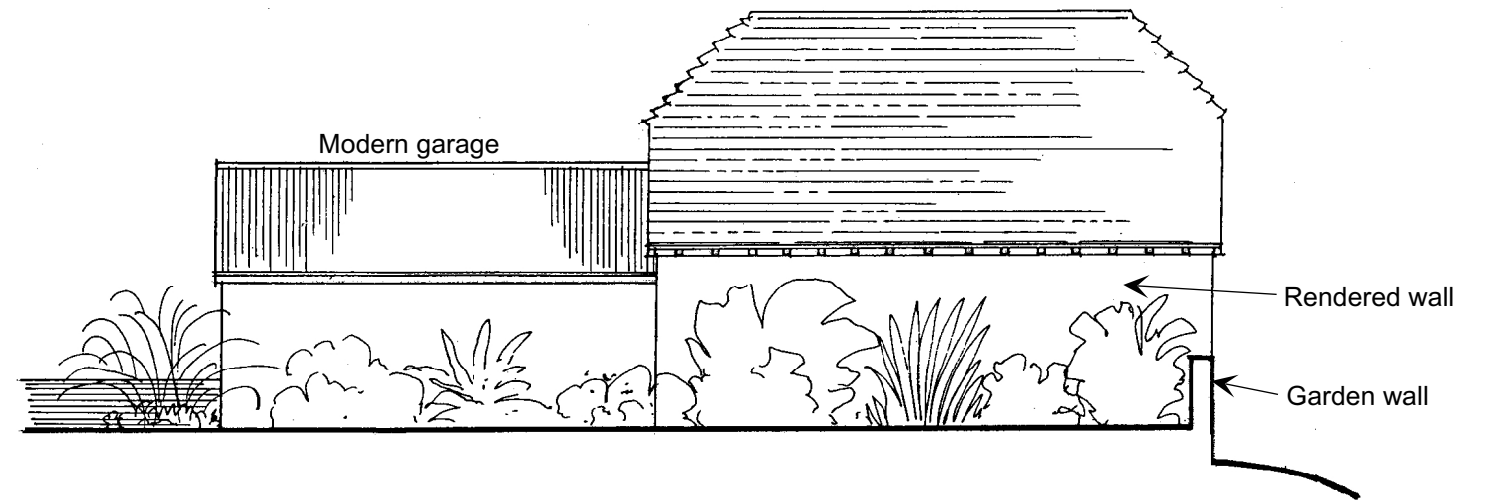

NORTH ELEVATION

Scale approx. 1:100 modified from architects drawings.

ELEVATION OF GRANARY FROM ARCHITECTS DRAWINGS

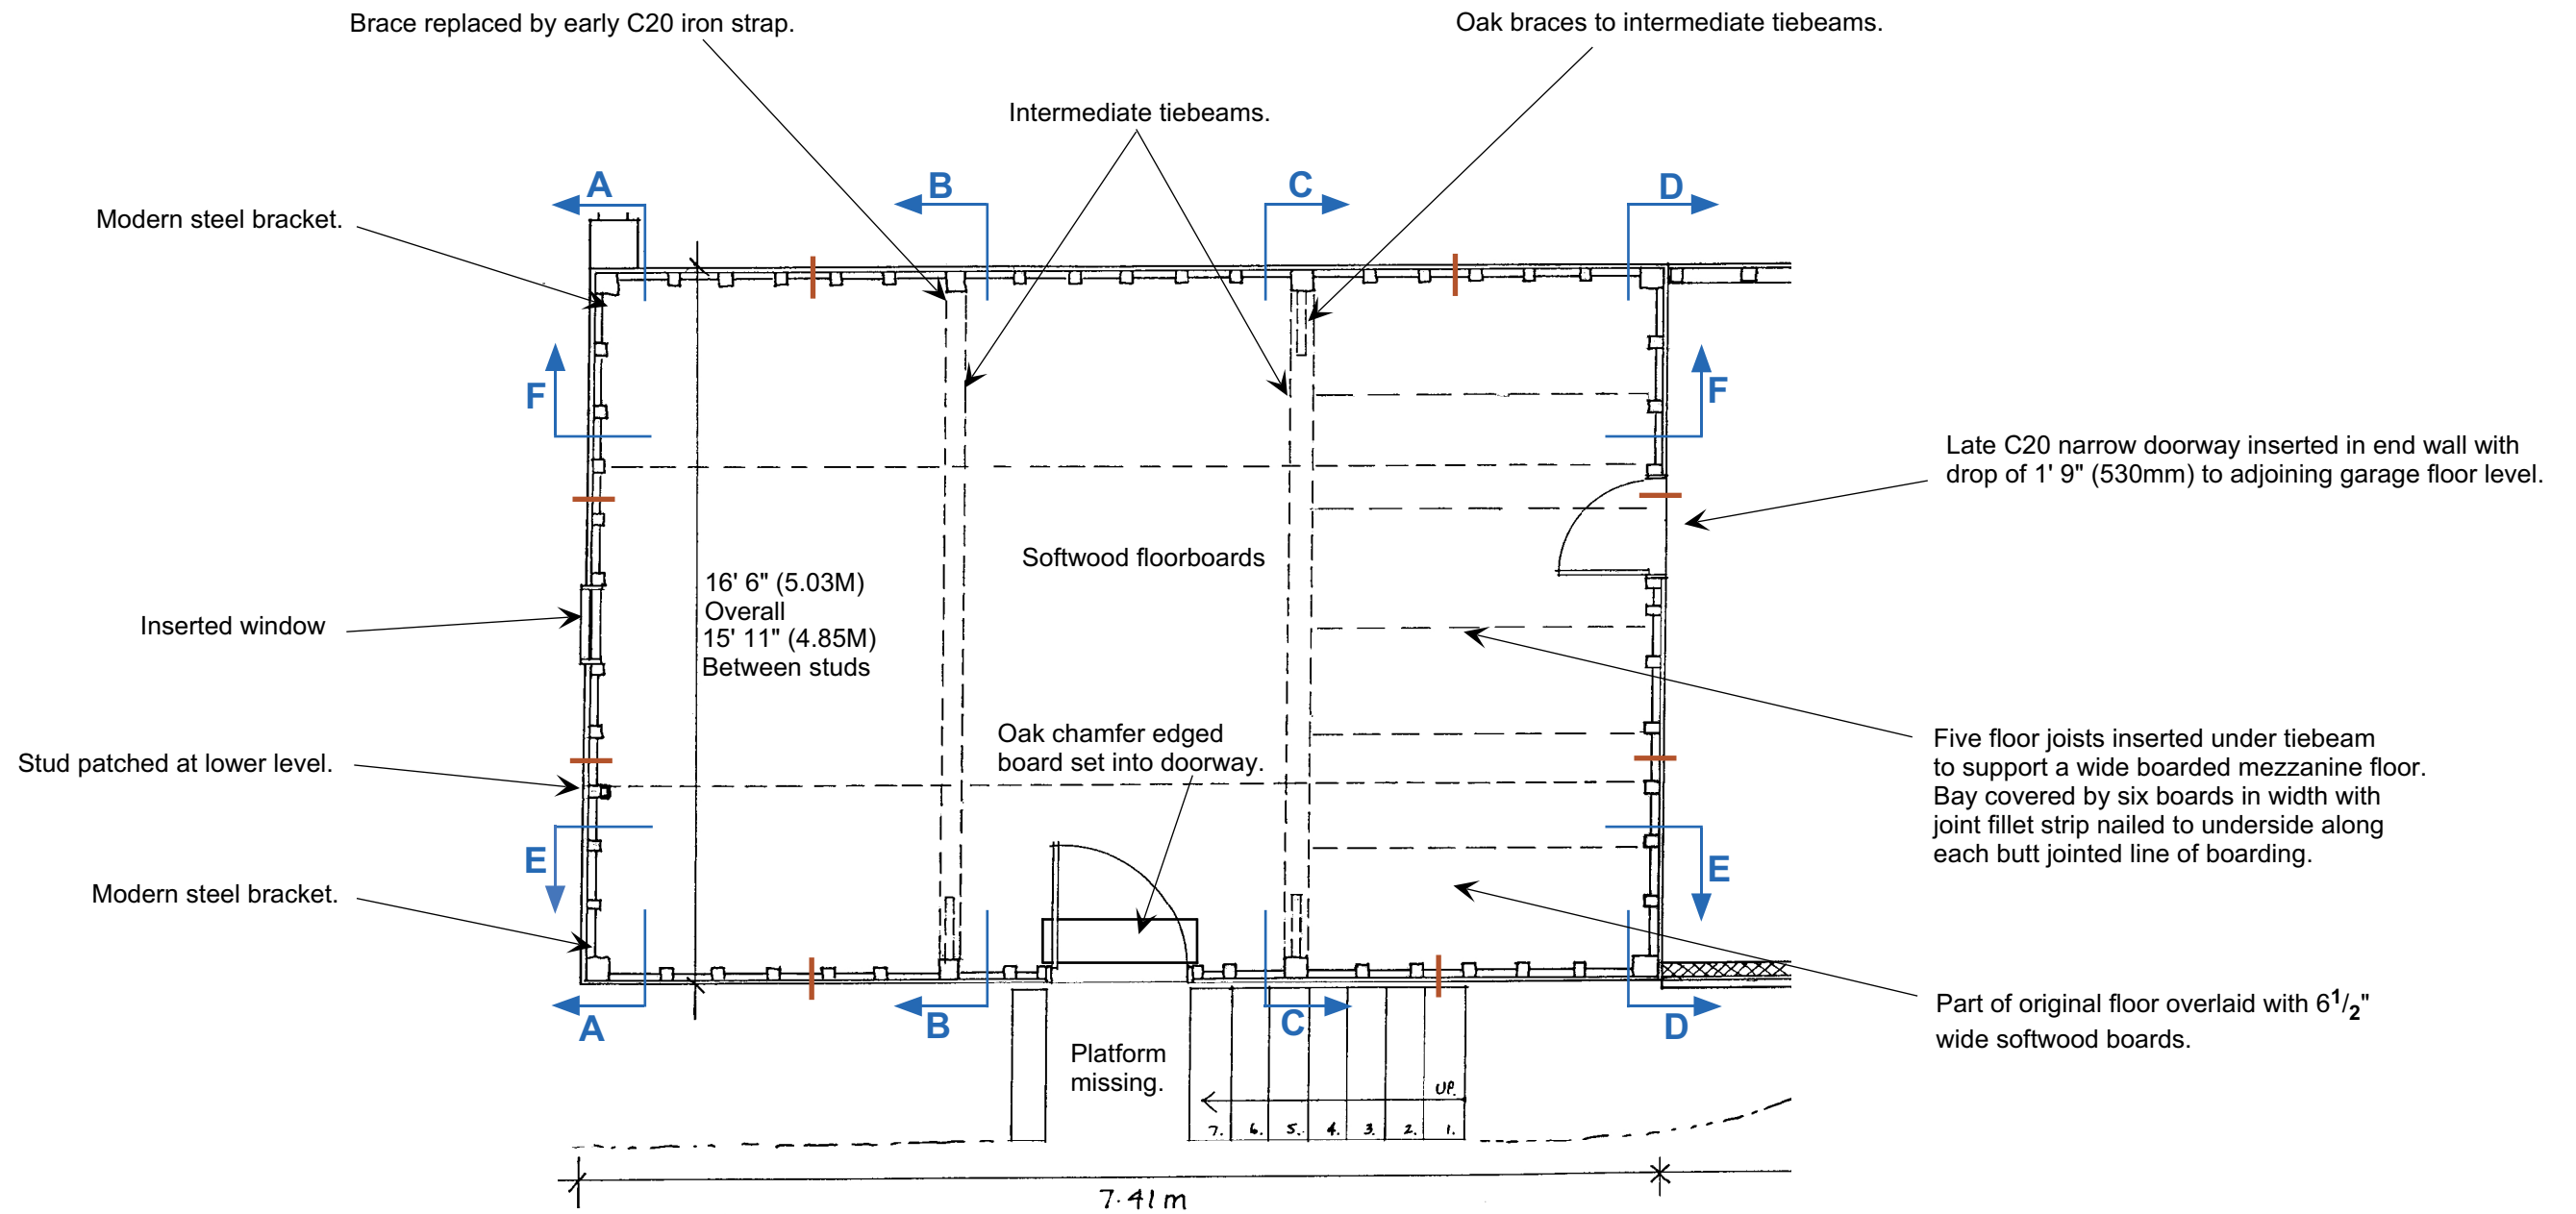

PLAN OF GRANARY.

- Shows sill position of primary braces.
- ↙ Show detail sections included with survey.

Scale approx. 1:50 modified from architects drawings.