


Summers Hall East Barn, Blackmore End, Essex.

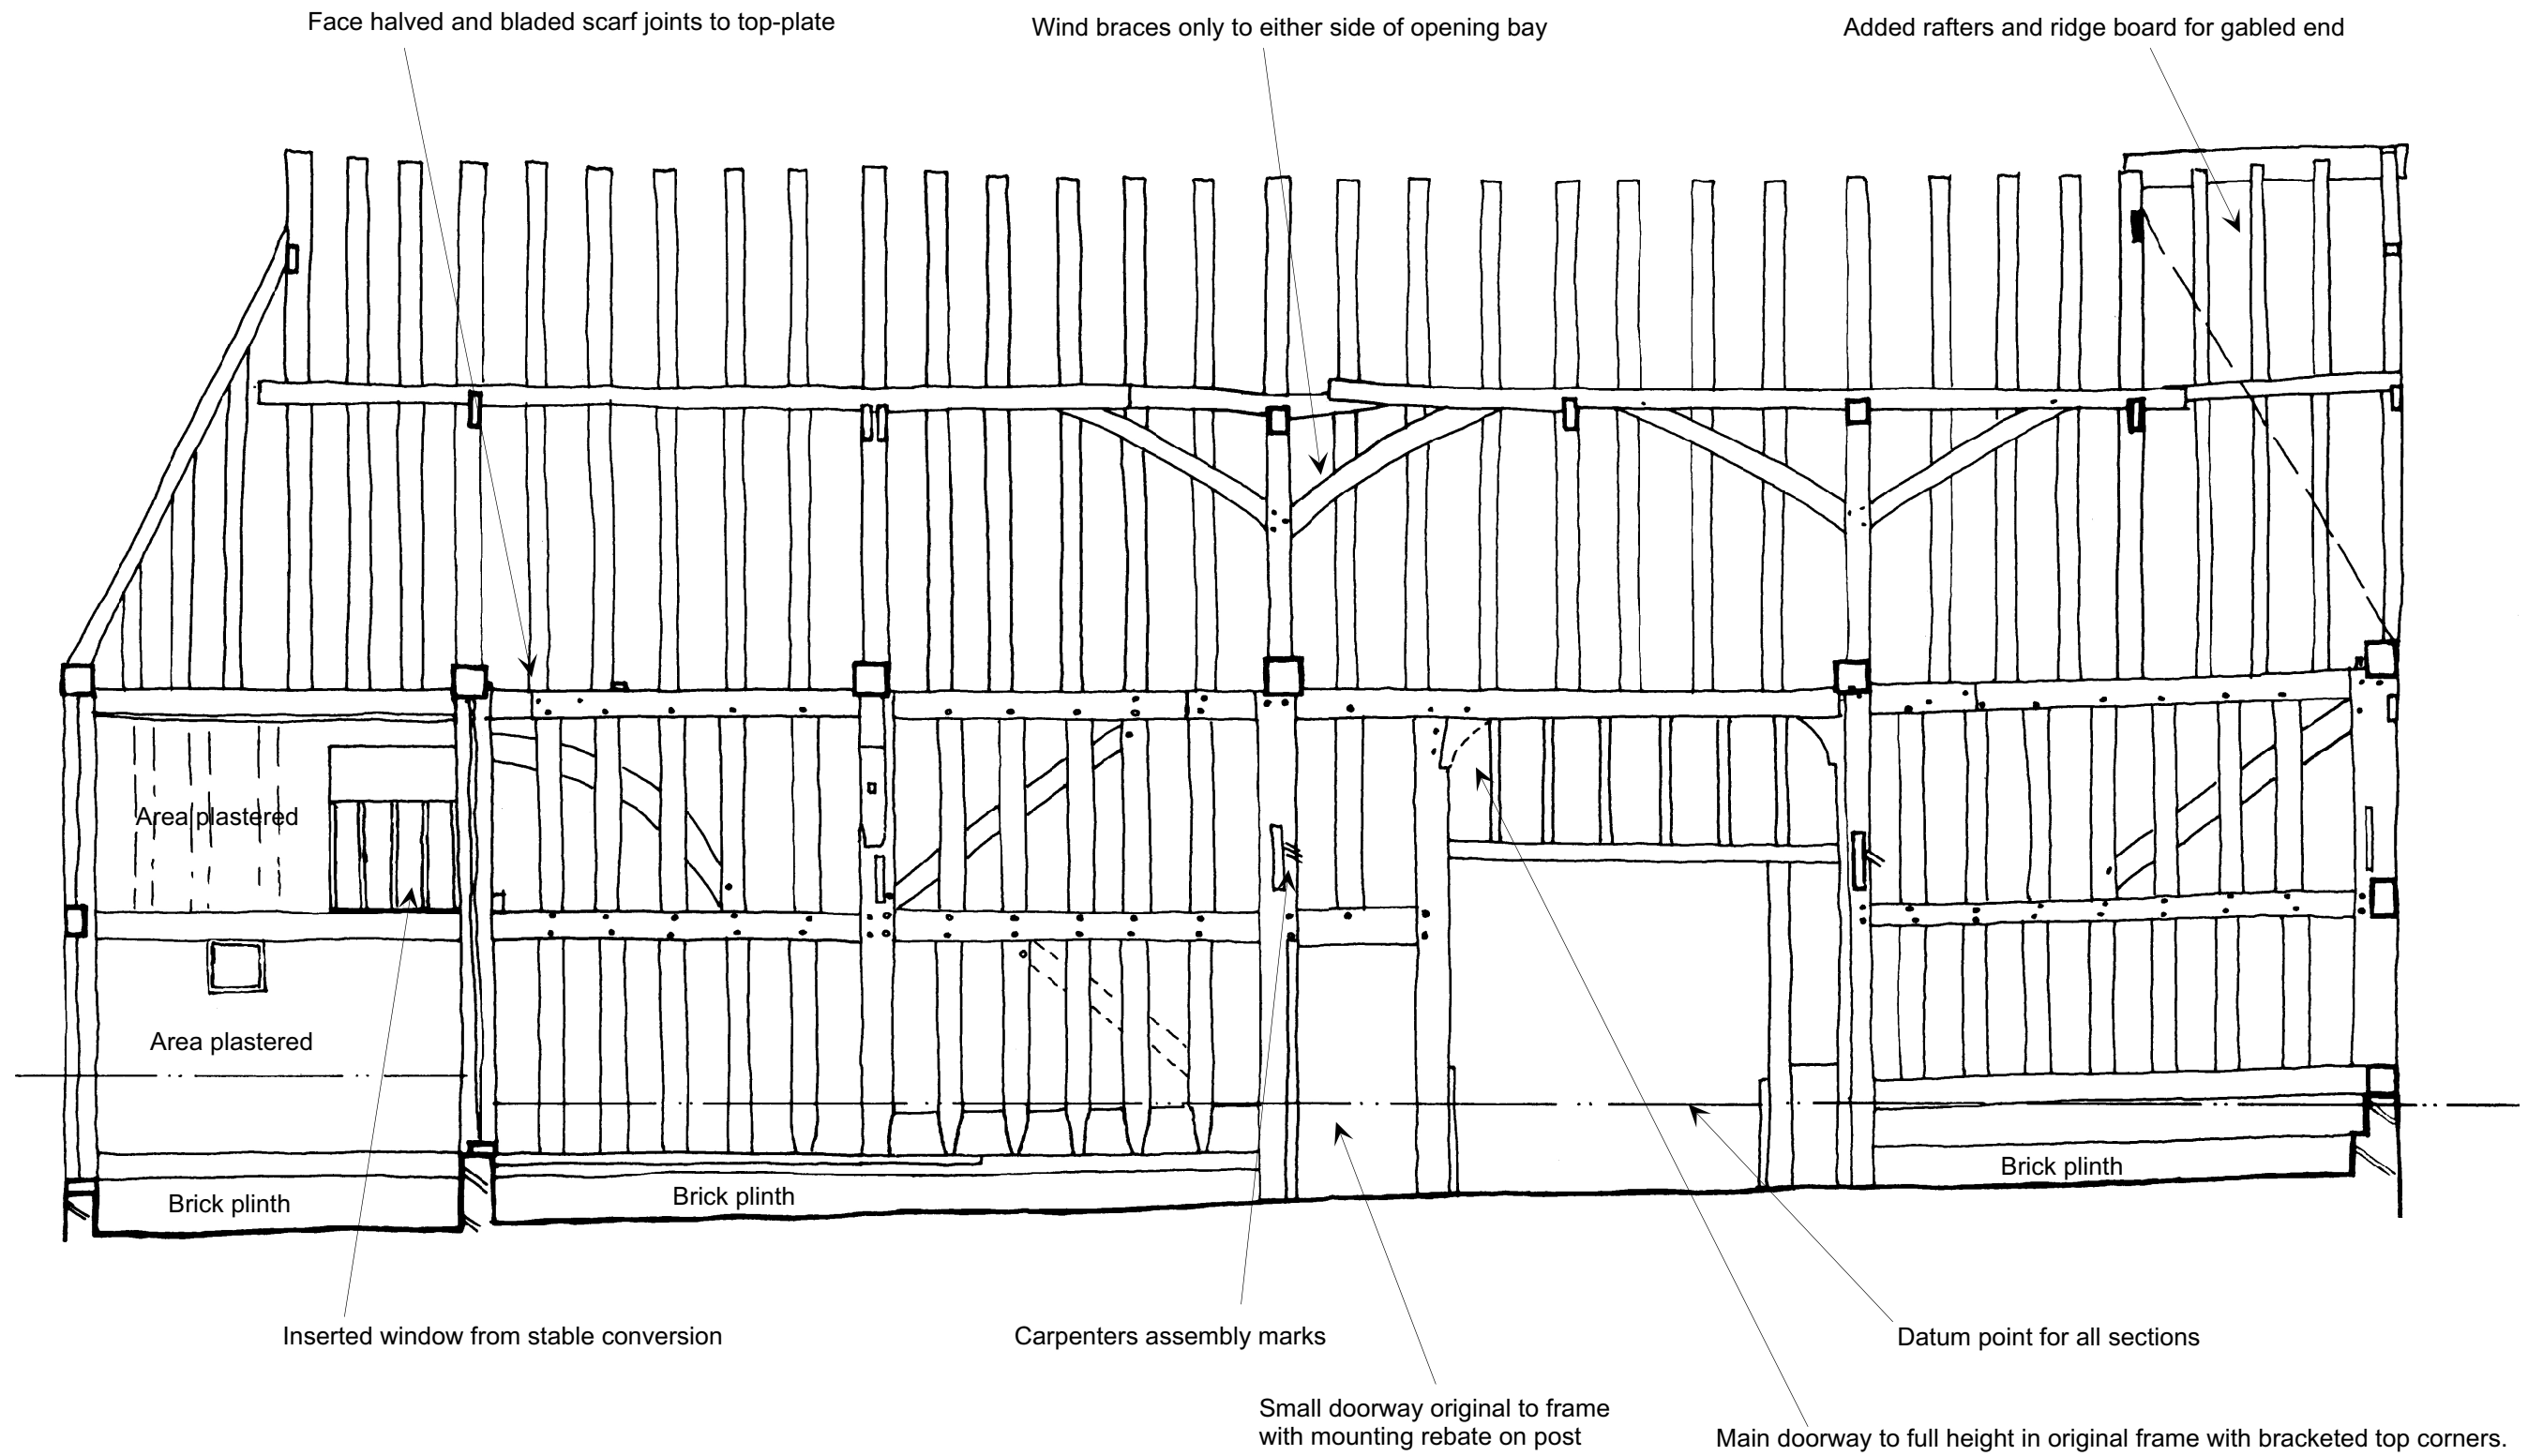

SECTION 'G - G' LOOKING WEST

