



Summers Hall East Barn, Blackmore End, Essex.

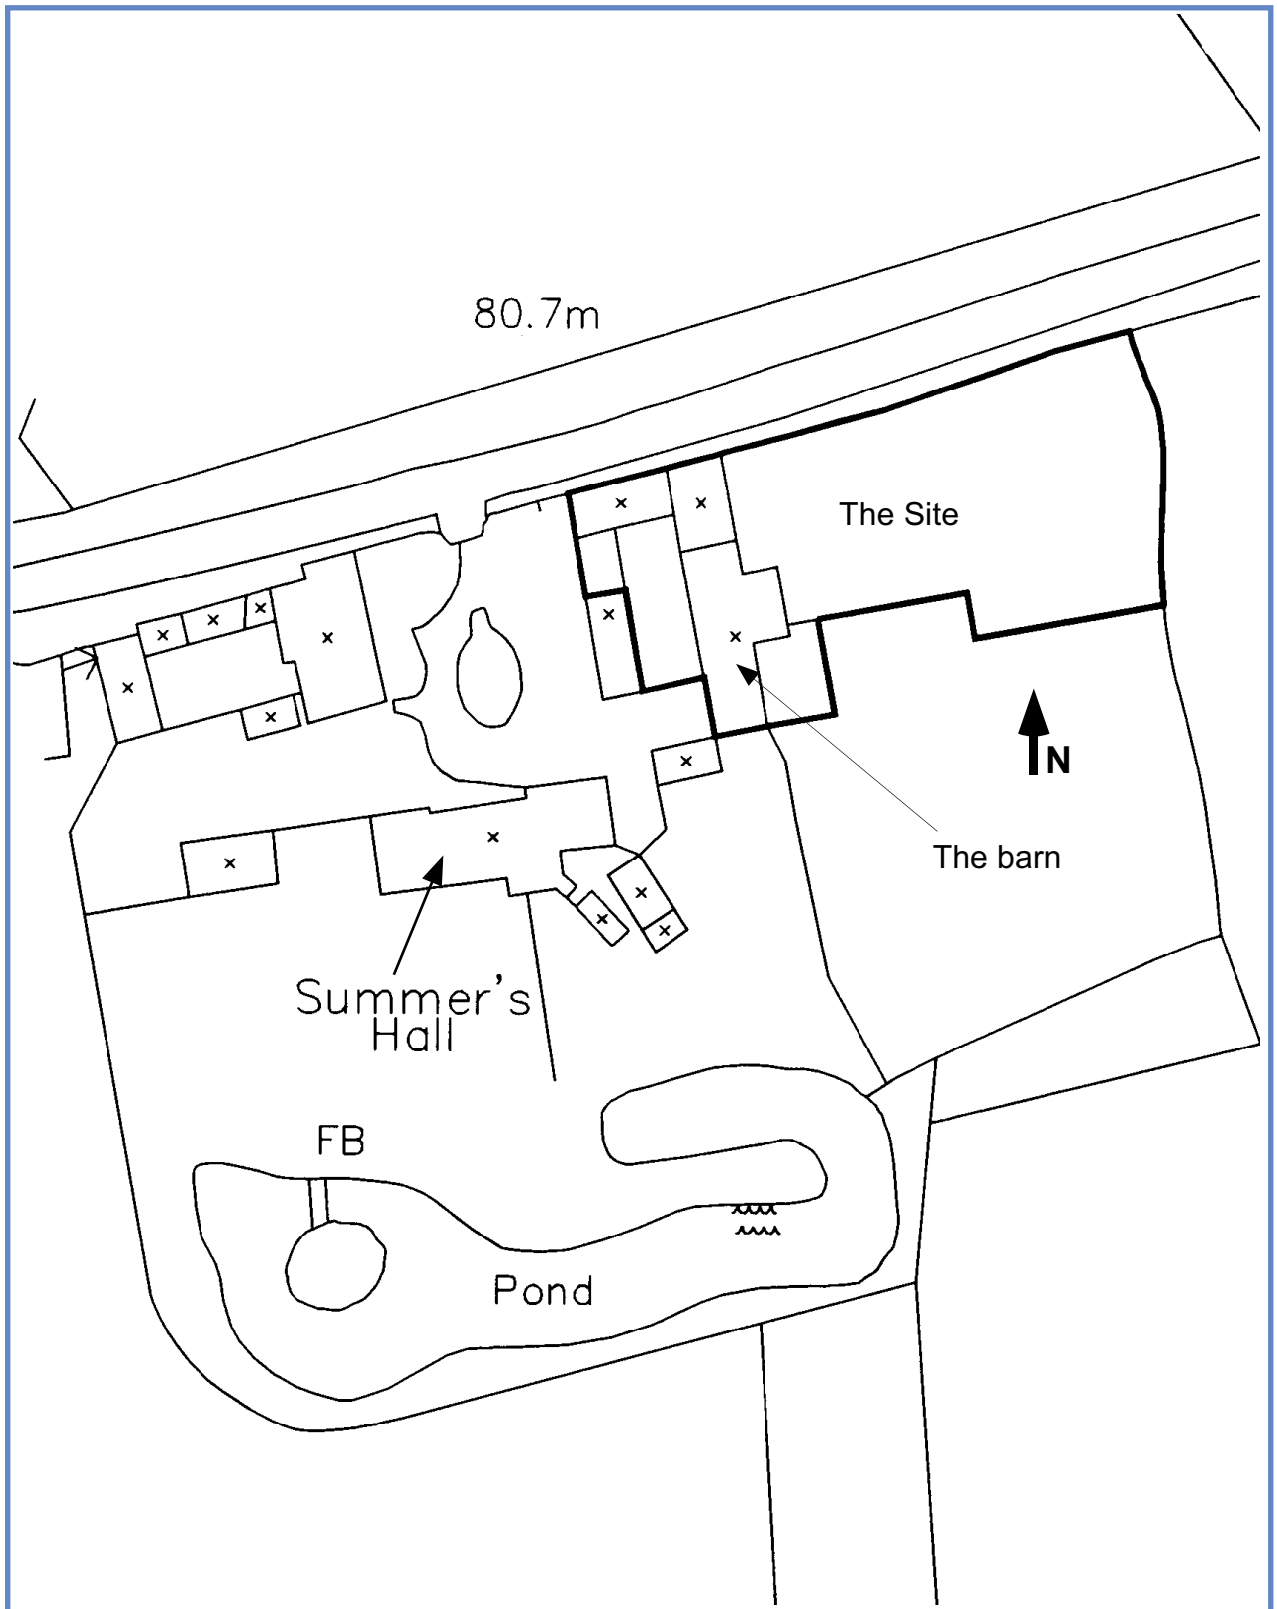

General site map of Summers Hall.

Summers Hall East Barn, Blackmore End, Essex.

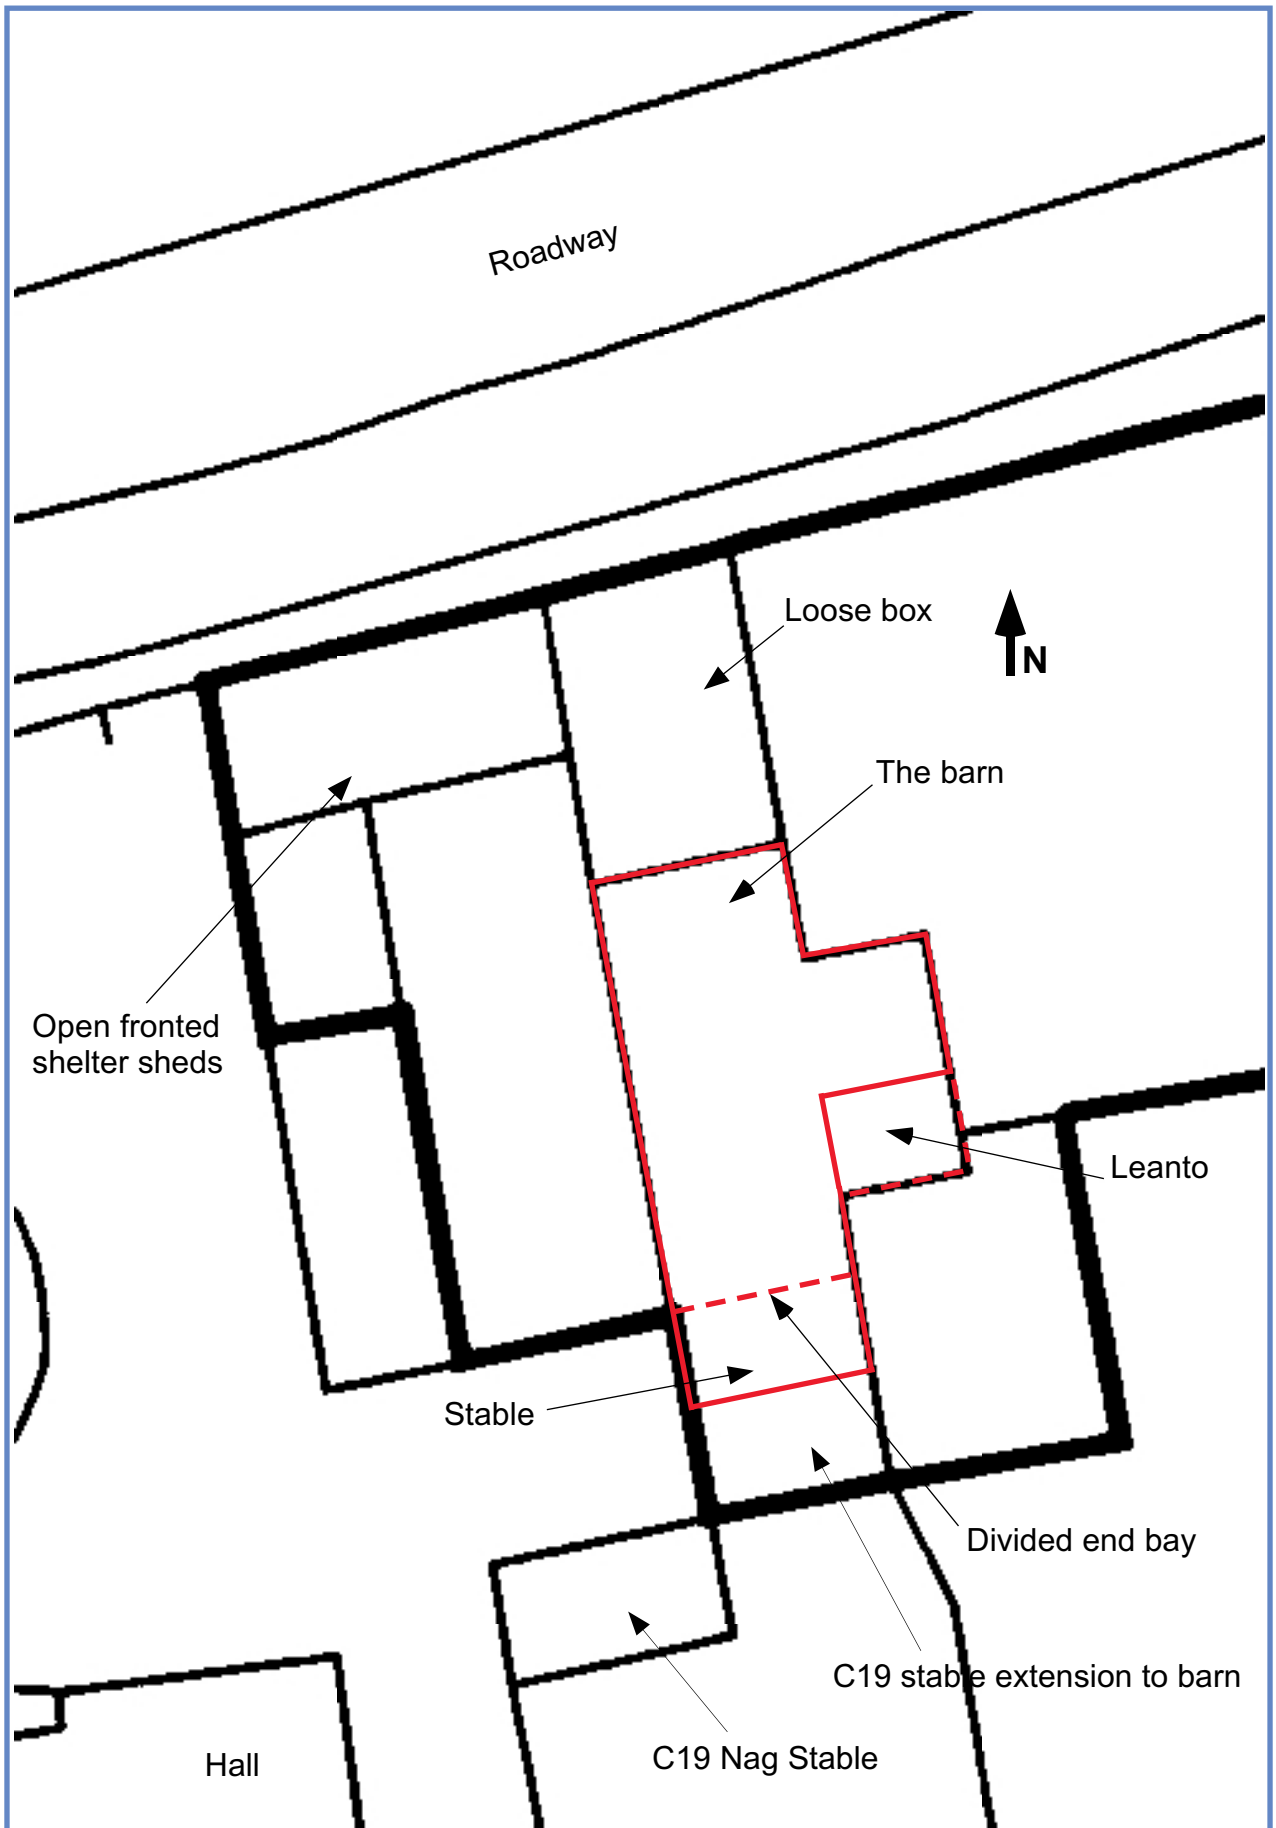

Layout of east barn. Heavy black lines are site boundaries.

Summers Hall East Barn, Blackmore End, Essex.



Position of Photographs included in Report.